
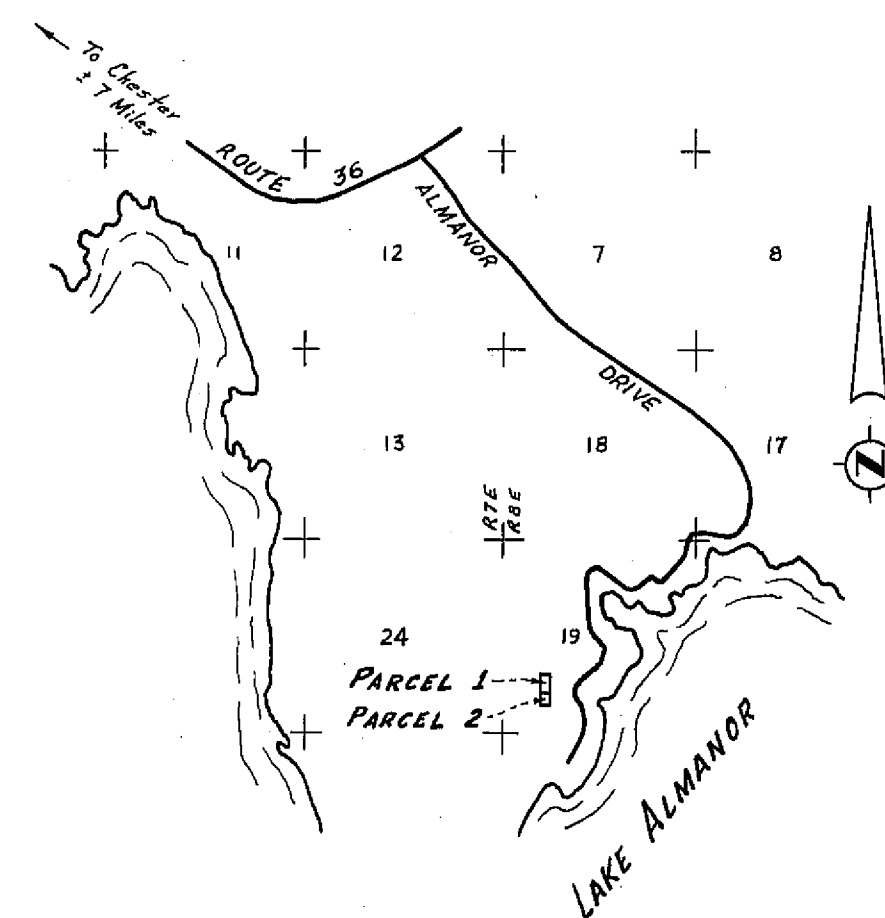


Basis of Bearings
is the West $\frac{1}{4}$ Sec.
line of the East $\frac{1}{2}$
of the SW $\frac{1}{4}$, Sec. 19,
per Subdivision Map
of Lake Almanor Country
Club Unit No. 1 filed
in Book 1 of Maps at
Pages 64, 65 & 66.

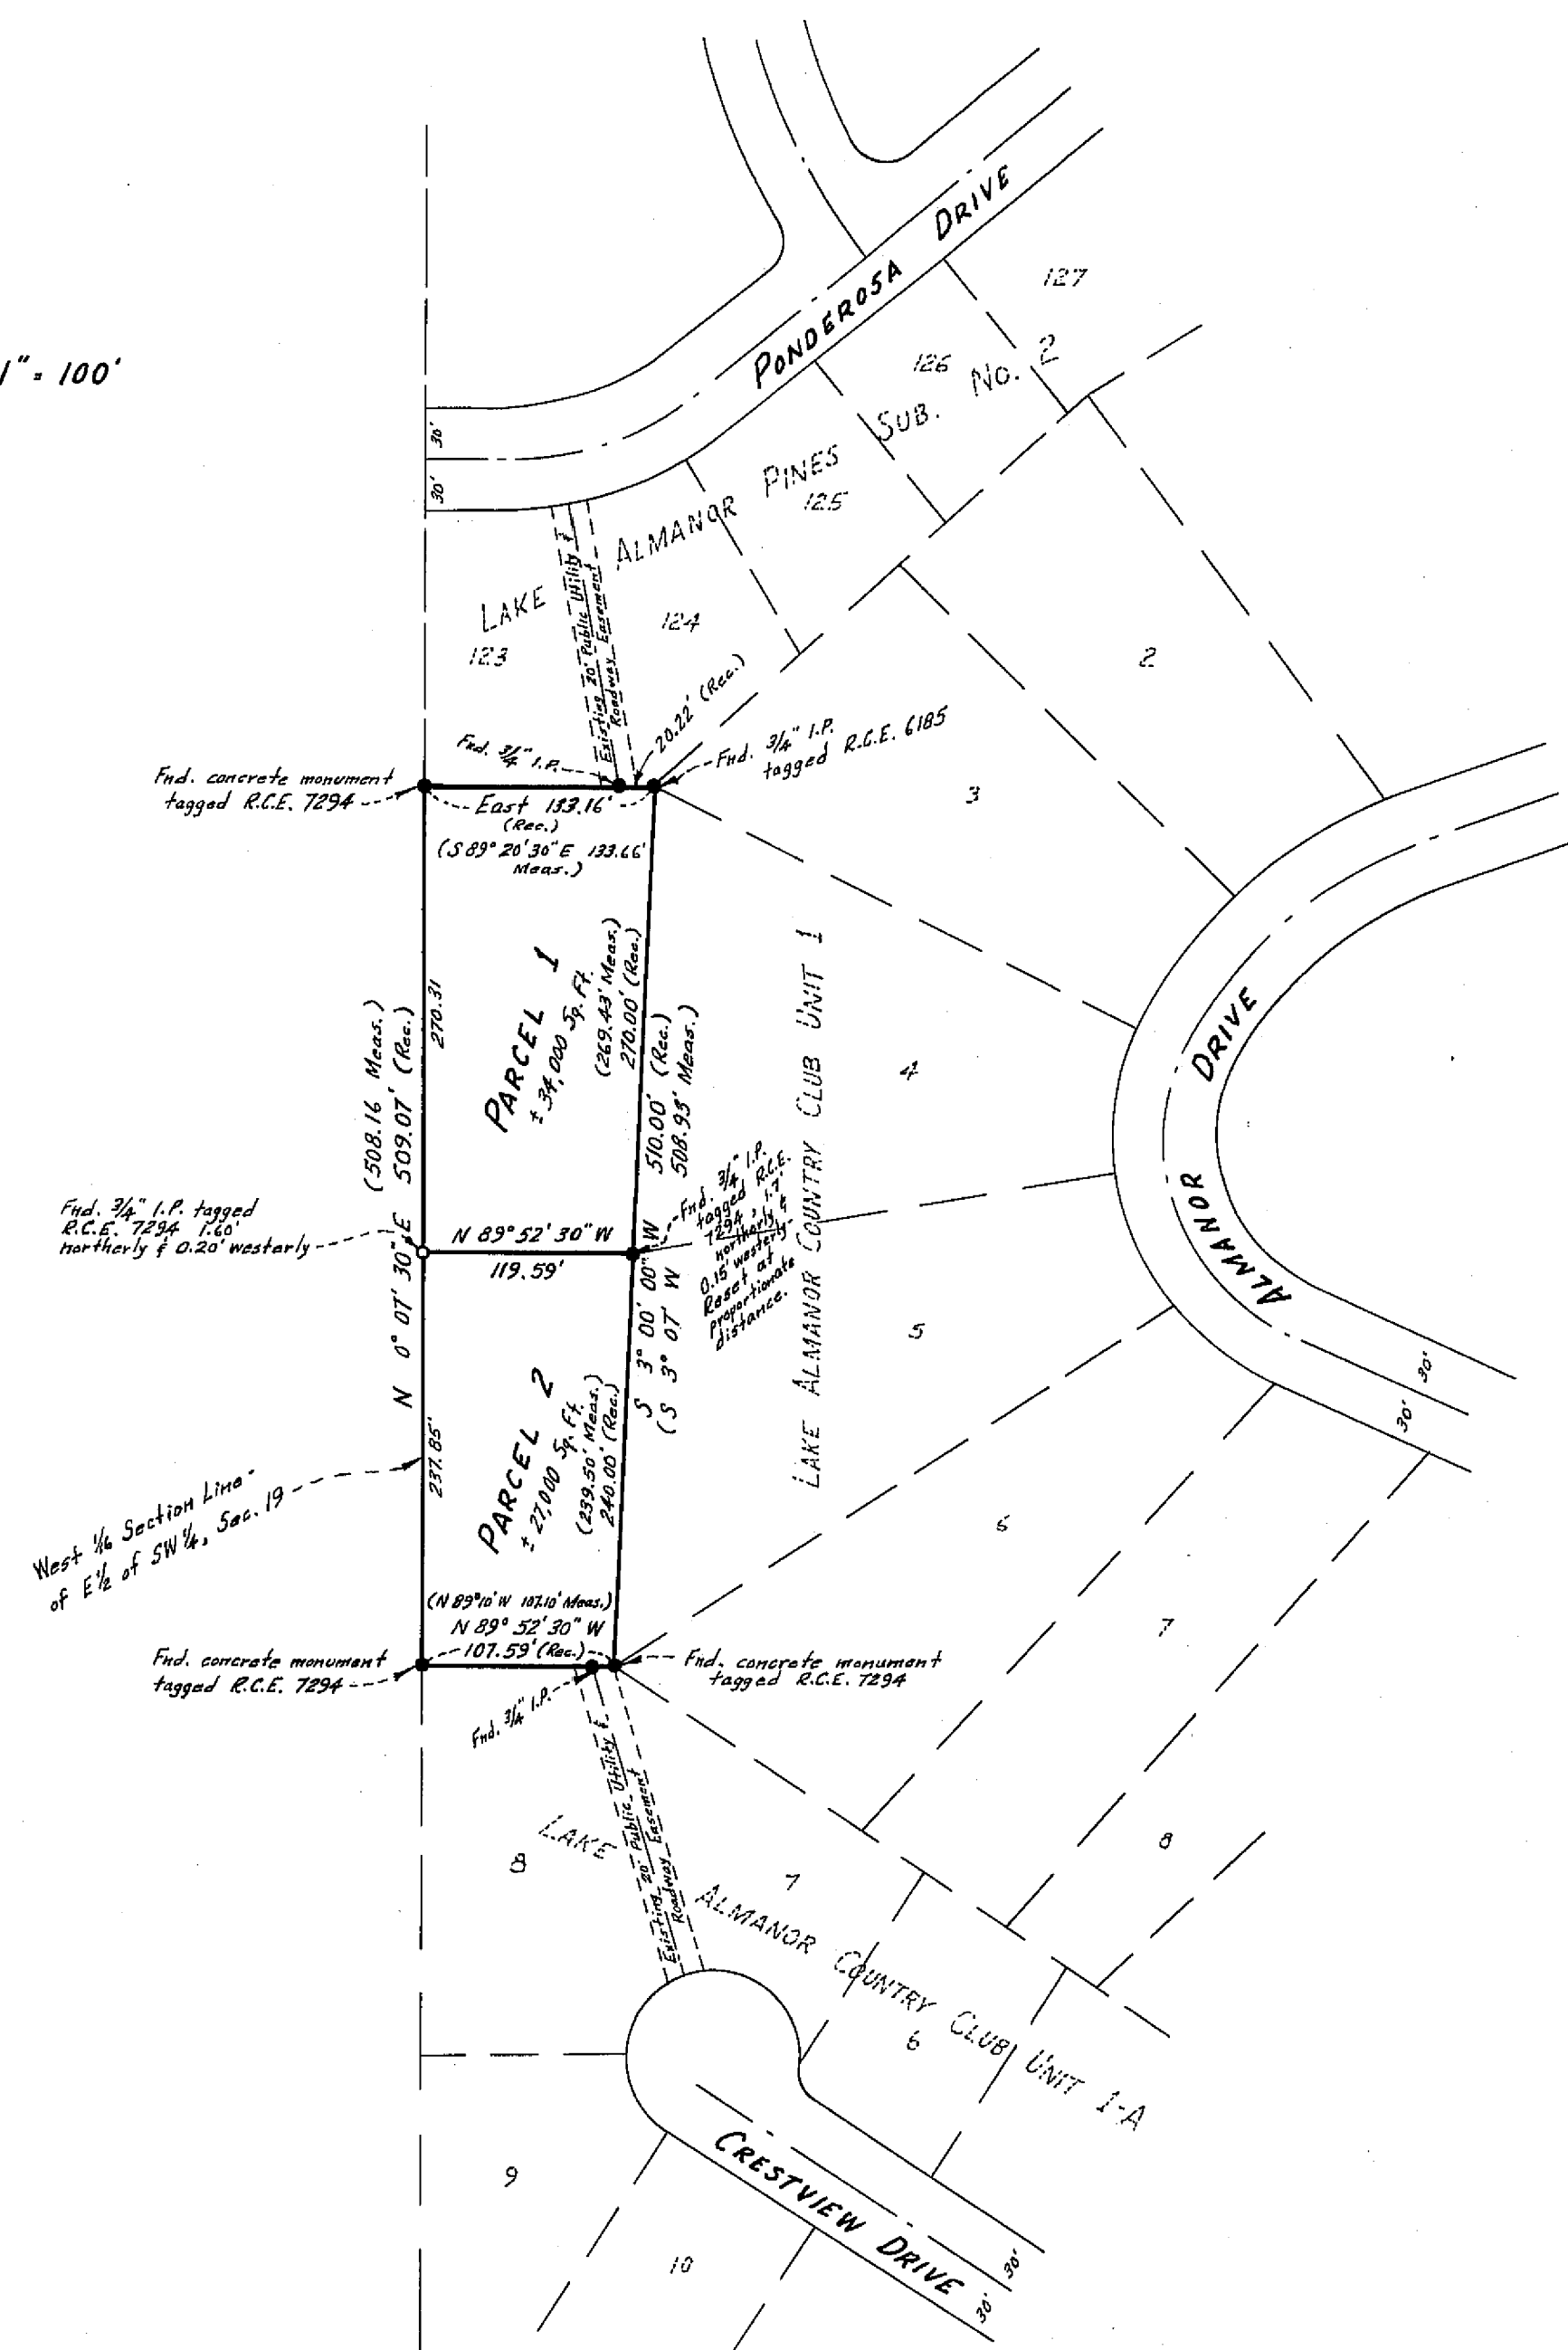

CERTIFICATES:

This map was prepared by me or under my direction and was compiled from a field survey in conformance with the requirements of the Subdivision Map Act at the request of Edward J. Carr in May, 1969.

I hereby certify that it conforms to the approved tentative map and the conditions of approval thereof; that all provisions of applicable state law and local ordinances have been complied with.

Paul E. Simpson
Paul E. Simpson, Licensed Land Surveyor No. 32202

This map has been examined this 21 day of June, 1969 for conformance with the requirements of Section 11575 of the Subdivision Map Act.

Darrell P Payne
Darrell P. Payne, R.C.L. No. 8596
Plumas County Surveyor

Filed for record this 26th day of June
1969 at 3:15 P.M. in Book 2 of
Parcel Maps at Page 82, at the
request of Paul E. Simpson.

Fee: 500
File No: 4511

Ida Hogan Gronvold
Ida Hogan Gronvold
Plumas County Recorder

PARCEL MAP FOR
EDWARD J. CARR

IN A PORTION OF THE SW 1/4 OF
SECTION 19, T28N R8E, MDB & M
PLUMAS COUNTY, CALIFORNIA

SCALE: 1" = 100' MARCH 24, 1969

YANDENBERG & SIMPSON - ENGINEERS & SURVEYORS
SUSANVILLE - CALIFORNIA

LEGEND

-  Found corners as noted, per Maps recorded in
 Bk. 3 - P. 28 & 29, Bk. 1 - P. 64 & Bk. 3 - P. 25 to 27.
-  Set $\frac{3}{4}$ " iron pipe tagged L.S. 3202