




SCALE: 1"=40'

Basis of Bearing is the record dimensions of LAKE ALMANOR COUNTY CLUB, UNIT No. 6, Block 2, Per Bk. 2 of Maps at Pages 84 & 85.
Total Acreage - 0.65 Ac.

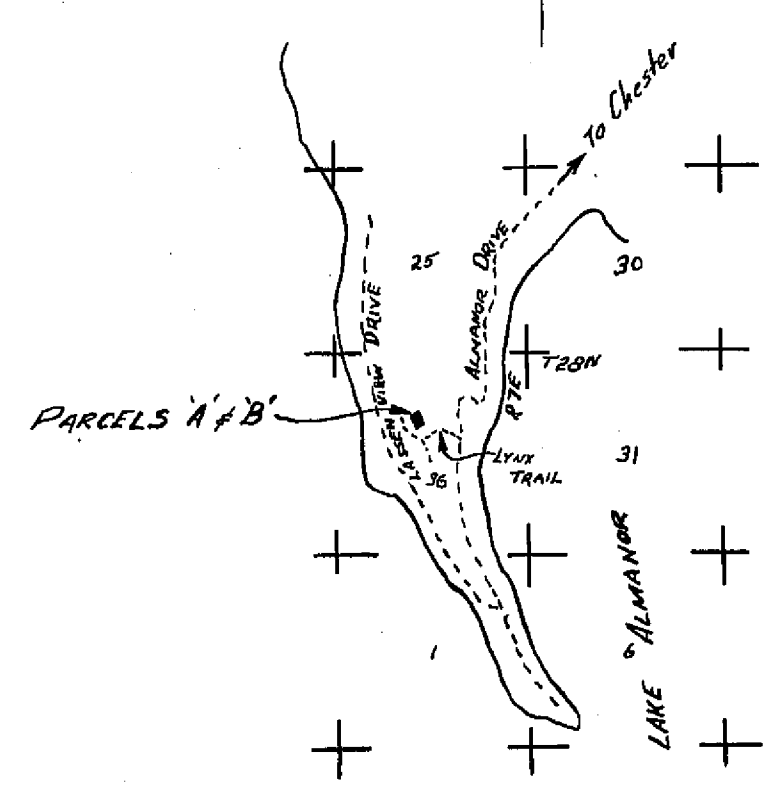

VICINITY MAP
SCALE: 1"=1 MILE


LEGEND

- Found iron pipe tagged L.S. 3202 per R/S Bk. 2, P. 84-85
- Set 1/2" iron pipe tagged L.S. 3202

CERTIFICATES:

This map was prepared by me or under my direction and supervision in accordance with the requirements of the Subdivision Map Act at the request of Edward A. Clifford in July, 1969. I hereby certify that it conforms to the approved tentative map and the conditions of approval thereof; that all provisions of applicable state law and local ordinances have been complied with.

Paul E. Simpson
PAUL E. SIMPSON, LICENSED LAND SURVEYOR No. 3202

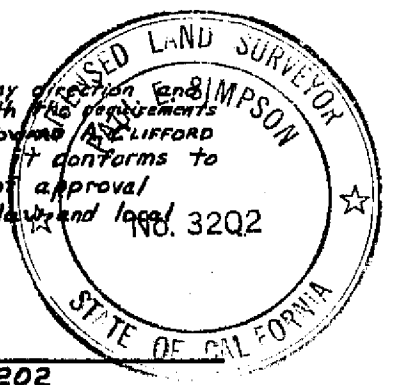


This map has been examined this 30th day of September 1969, for conformance with the requirements of Section 11575 of the Subdivision Map Act.

Darrell P. Payne
DARRELL P. PAYNE, PLUMAS COUNTY SURVEYOR R.C.E. 8596

Filed for record this 15th day of September 1969, in Book of Maps at page 25 at the request of PAUL E. SIMPSON.
Fee \$5.00 File No. 2062

IDA HOBAN GRONVOLD, PLUMAS COUNTY RECORDER

Other lands of E. A. Clifford

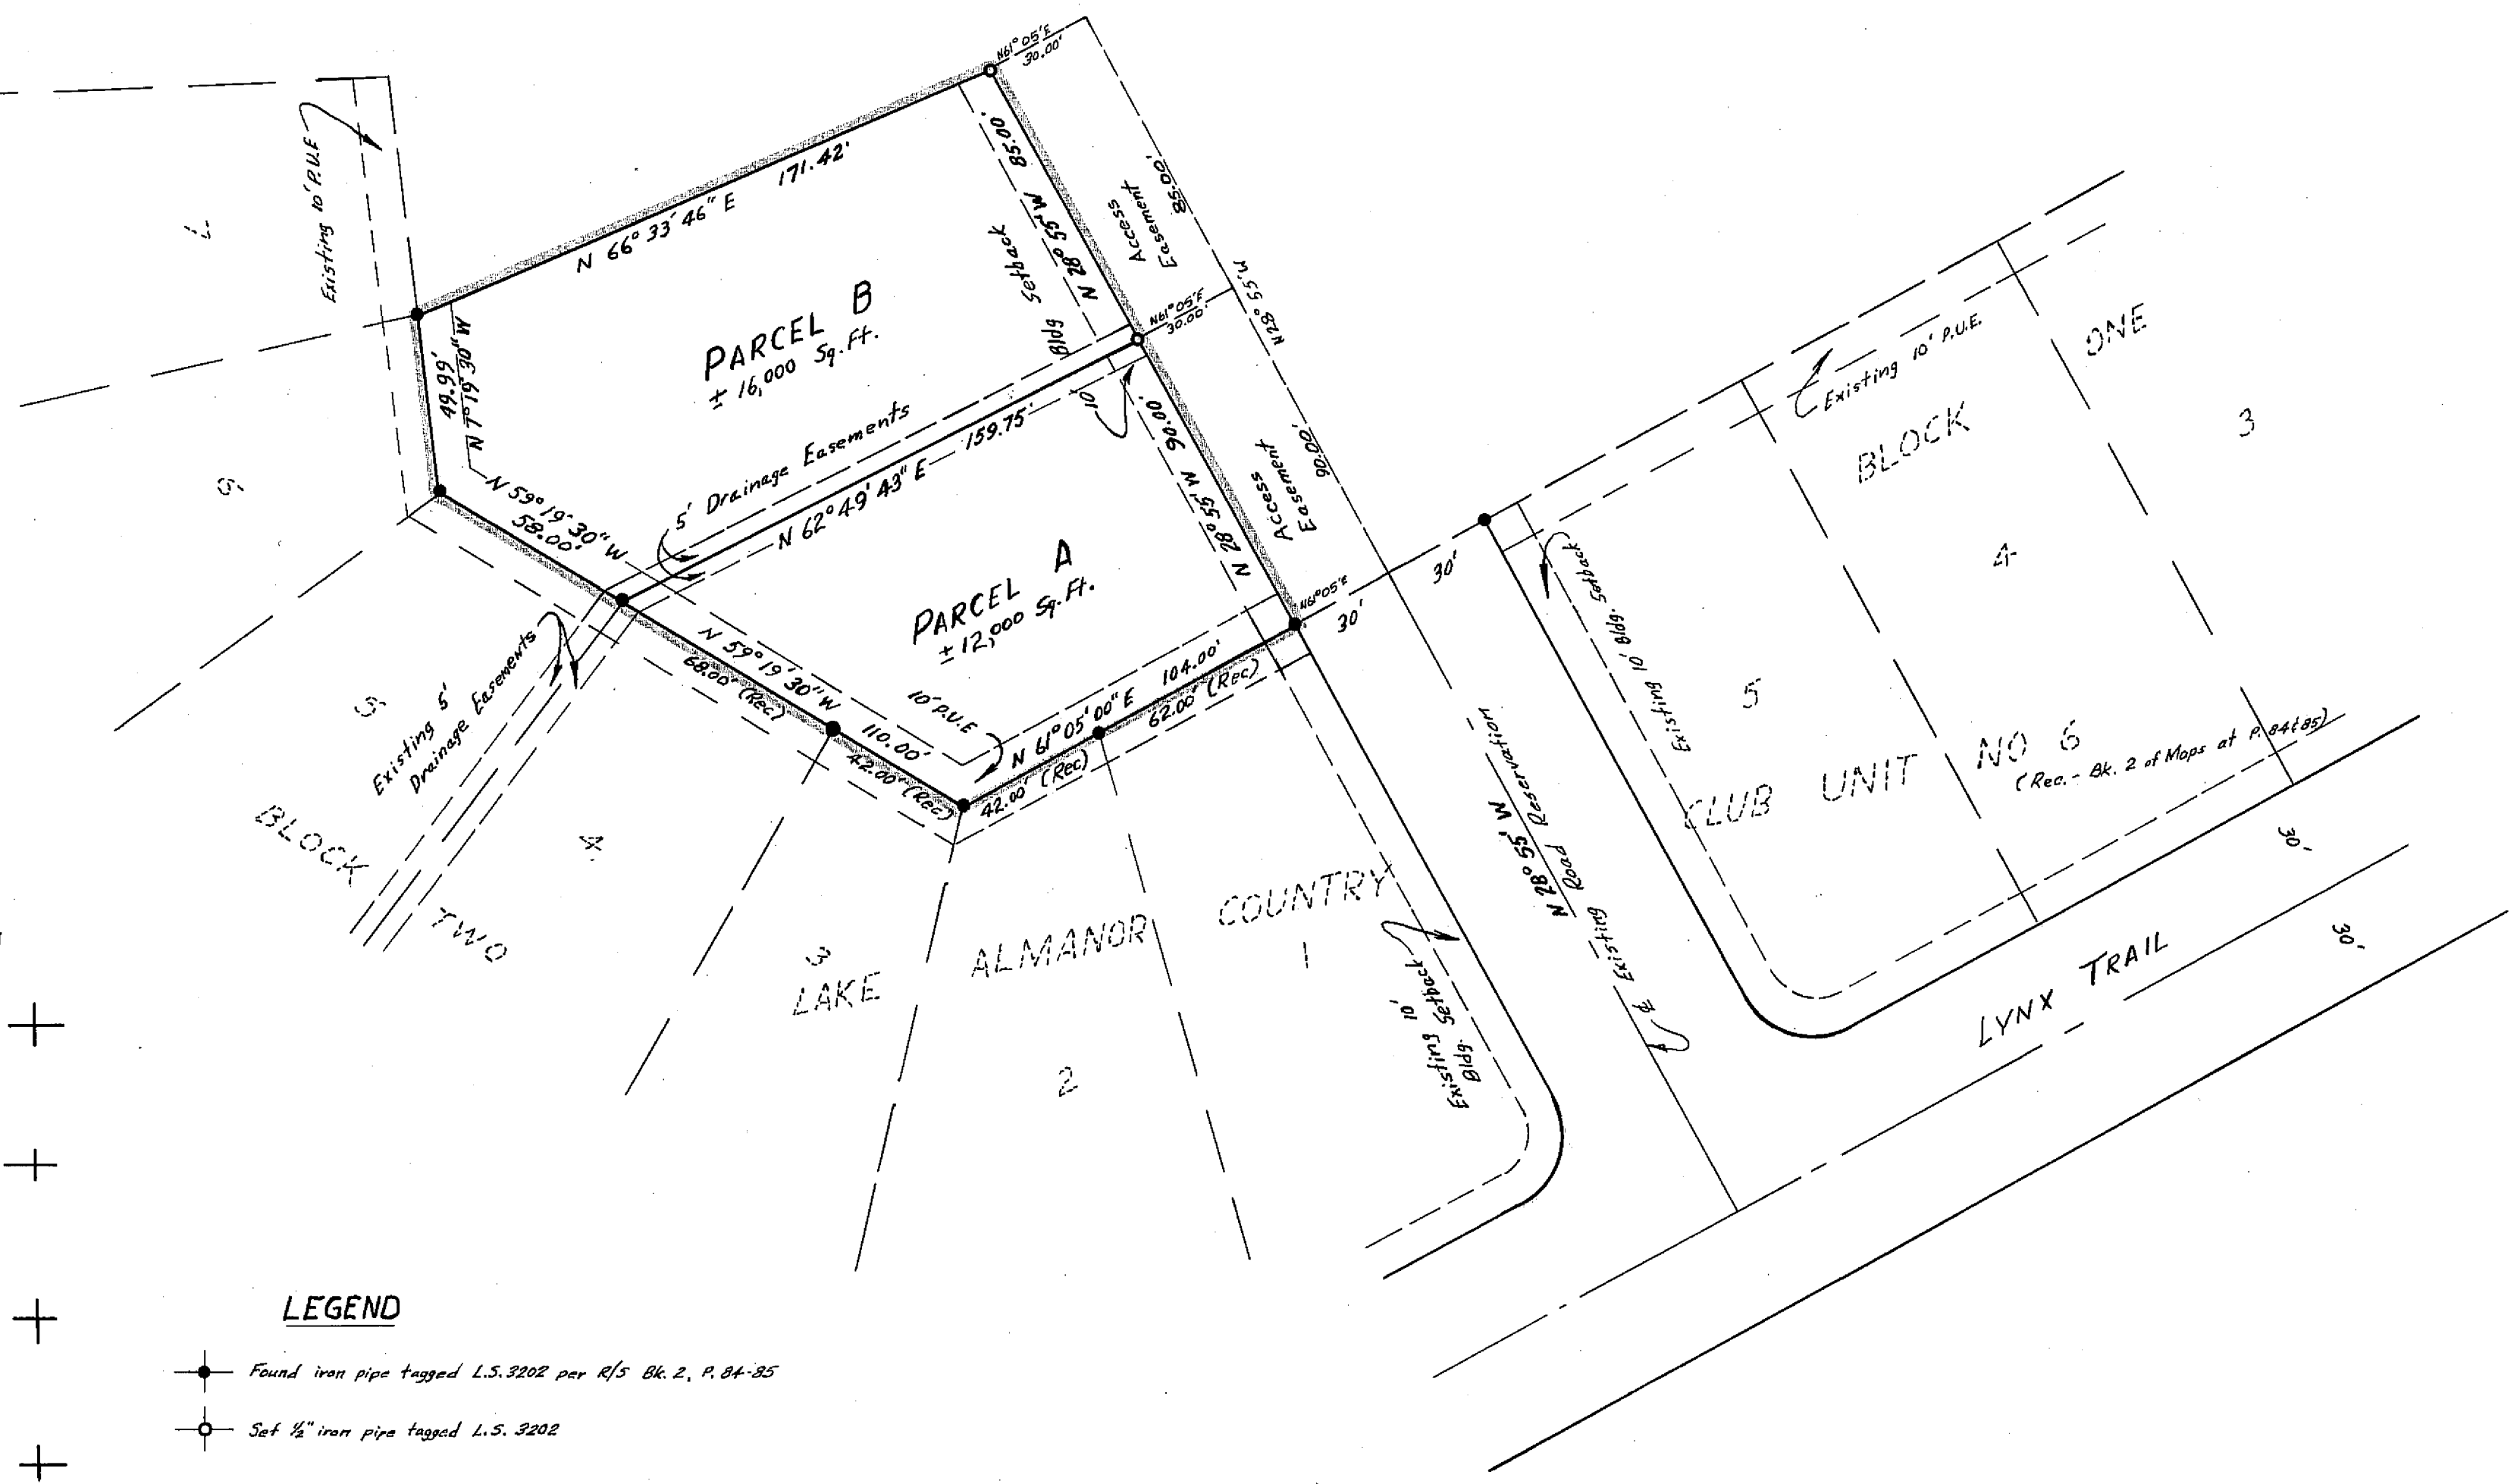

PARCEL MAP FOR

EDWARD A. CLIFFORD
AND WARREN F. AND DOROTHY C. CARMONA
IN A PORTION OF THE SE 1/4 OF THE NW 1/4, SECTION 36
T28N R7E MDBEM
PLUMAS COUNTY, CALIFORNIA

SCALE: 1"=40' SEPT. 15, 1969.

SIMPSON & ASSOCIATES - ENGINEERS & SURVEYORS
SUSANVILLE - CALIFORNIA