


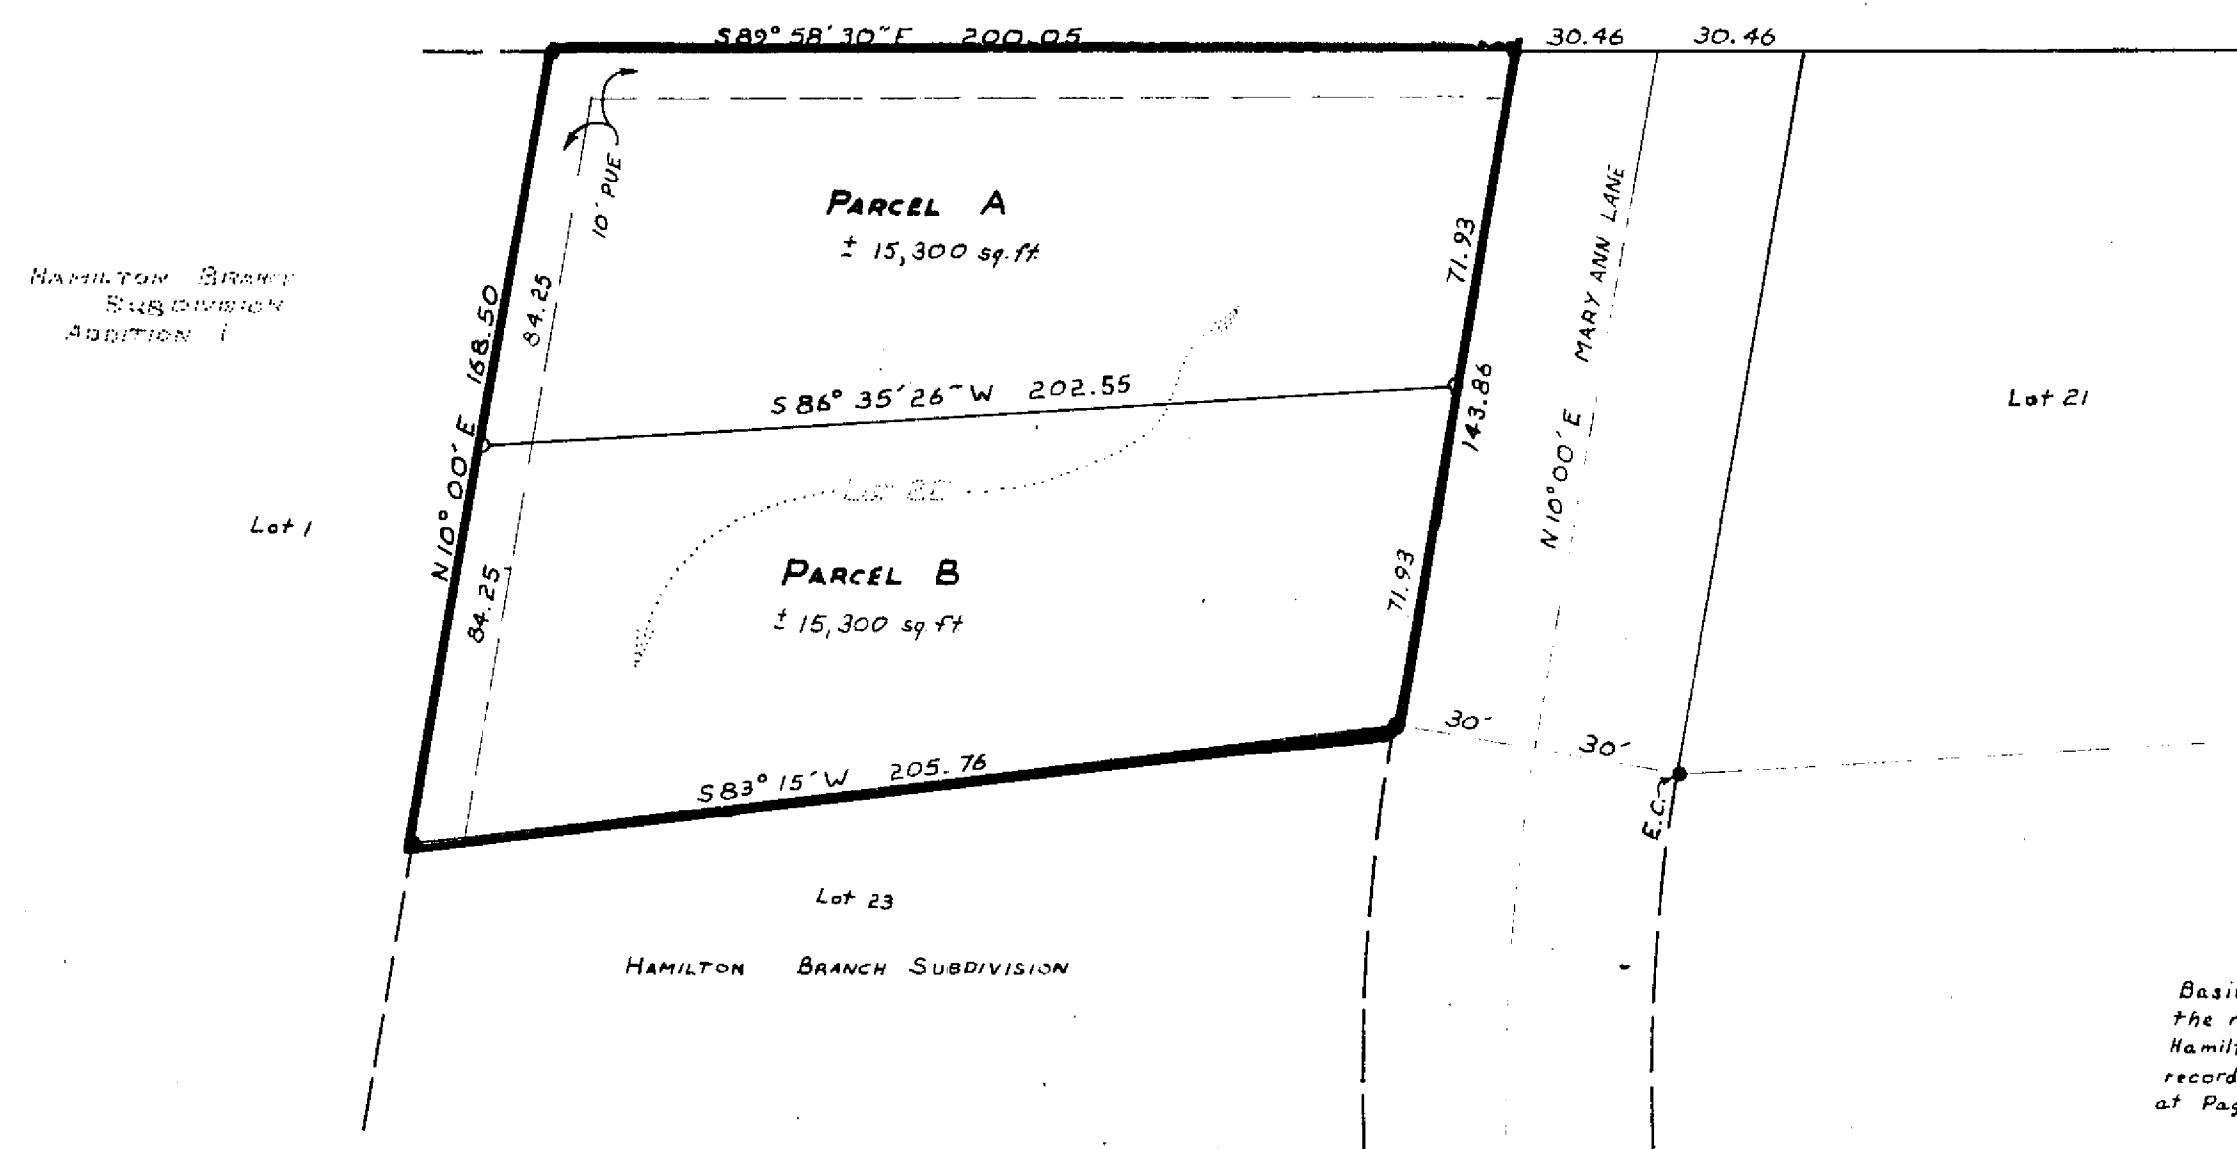


SCALE: 1" = 40'

Basis of bearings is the record map of Hamilton Branch Subdivision recorded in Book 2 of Maps at Page 15.

LEGEND

- Set 3/4" iron pipe tagged L.S. 3202
- Found 3/4" iron pipe

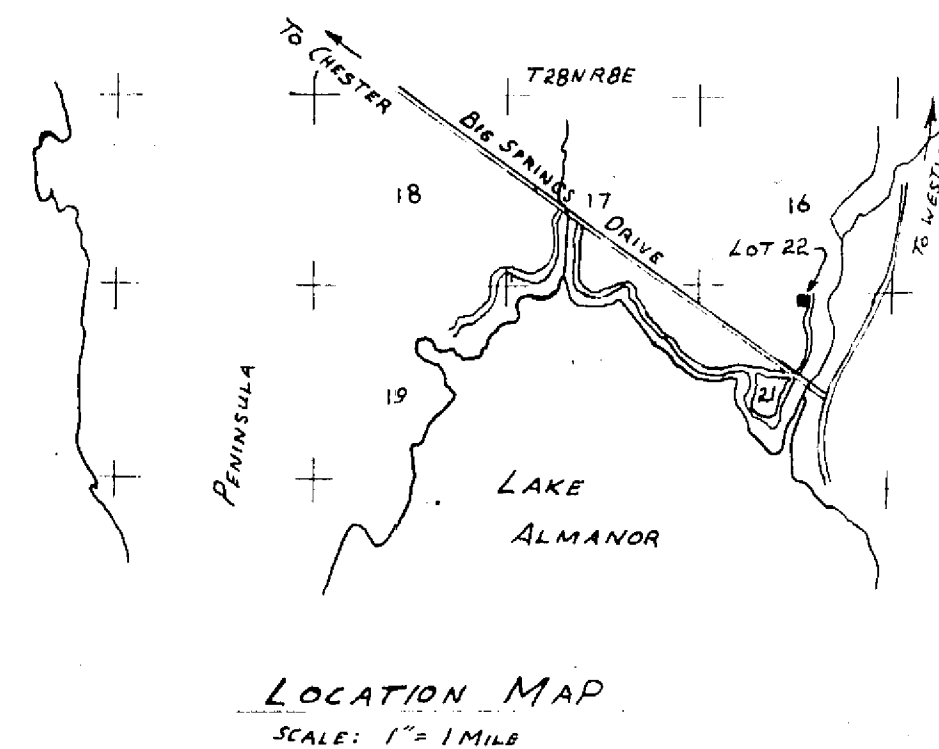

CERTIFICATES:

This map was prepared by me or under my direction and is based on a field survey in conformance with the requirements of the Subdivision Map Act at the request of Eugene Beuchat and Ralph Stanley in 1969. I hereby certify that it conforms to the approved tentative map and the conditions of approval thereof; that all provisions of applicable state law and local ordinances have been complied with.

Paul E. Simpson
PAUL E. SIMPSON, LICENSED LAND SURVEYOR No. 3202

This map has been examined this 28th day of October 1969 for conformance with the requirements of Section 11575 of the Subdivision Map Act.

Darrell P. Payne
Darrell P. Payne, R.C.D. No. 8596
Plumas County Surveyor

Filed for record this 29th day of October 1969 at 3:20 PM in book 2 of Parcel Maps at page 97 at the request of Paul E. Simpson.

Fee: \$5.00
File No. 2465
Ida Hagan
Ida Hagan, Recorder
Plumas County Recorder

PARCEL MAP FOR
EUGENE BEUCHAT & RALPH STANLEY
OF LOT 22, HAMILTON BRANCH SUBDIVISION
PLUMAS COUNTY
SCALE: 1" = 40'
SIMPSON & ASSOCIATES - ENGINEERS & SURVEYORS
SUSANVILLE - CALIFORNIA