


I, THE UNDERSIGNED COUNTY TAX COLLECTOR OF THE COUNTY OF PLUMAS, STATE OF CALIFORNIA, DO HEREBY CERTIFY THAT THERE ARE NO TAX LIENS AGAINST PARCELS 1 THROUGH 4 INCLUSIVE AS SHOWN HEREON, OR UNPAID STATE, COUNTY, MUNICIPAL, OR LOCAL TAXES, OR SPECIAL ASSESSMENTS COLLECTED AS TAXES, EXCEPT TAXES OR ASSESSMENTS NOT YET PAYABLE. TAXES OR ASSESSMENTS WHICH ARE A LIEN, BUT NOT YET PAYABLE ARE ESTIMATED TO BE IN THE AMOUNT OF \$305.00

Douglas S. Redstreane
DOUGLAS S. REDSTREANE
PLUMAS COUNTY TAX COLLECTOR

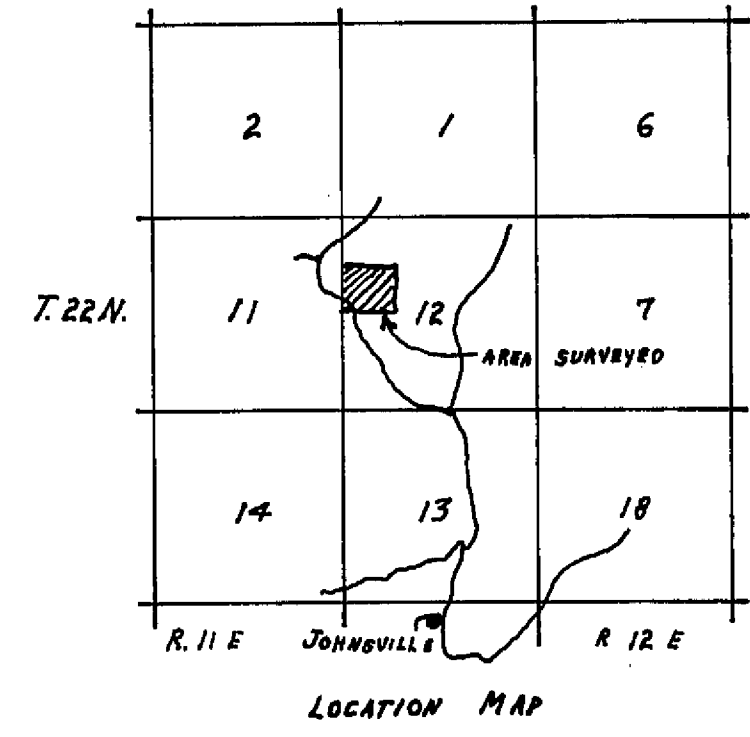

SURVEYOR'S CERTIFICATE

THIS MAP WAS PREPARED BY ME OR UNDER MY DIRECTION AND IS BASED UPON A FIELD SURVEY IN CONFORMANCE WITH THE REQUIREMENTS OF THE SUBDIVISION MAP ACT AT THE REQUEST OF M. EVANS IN DECEMBER 1971. I HEREBY CERTIFY THAT IT CONFORMS TO THE APPROVED TENTATIVE MAP AND THE CONDITIONS OF APPROVAL THEREOF AND THAT ALL PROVISIONS OF APPLICABLE STATE LAW AND LOCAL ORDINANCES HAVE BEEN COMPLIED WITH.

Gerald C. Henderson
GERALD C. HENDERSON L.S. 3297

COUNTY SURVEYOR'S CERTIFICATE

THIS MAP HAS BEEN EXAMINED FOR CONFORMANCE WITH THE REQUIREMENTS OF SECTION 11575 OF THE SUBDIVISION MAP ACT THIS 2ND DAY OF August 1972.

Darrell P. Payne
DARRELL P. PAYNE R.C.E. 8596

COUNTY RECORDER'S CERTIFICATE


FILED THIS 8TH DAY OF August 1972, AT 8:30 AM, IN BOOK 3 OF PARCEL MAPS AT PAGE 115 AT THE REQUEST OF GERALD C. HENDERSON.

FEE \$5.00
RECORDING No. 130

Dorothy Newmark
COUNTY RECORDER

PARCEL MAP
OF A SUBDIVISION INTO FOUR PARTS
FOR
M. EVANS
DEC. 1971
S.W. 1/4 OF NW 1/4 OF SECTION 12
T. 22 N., R. 11 E., M.D.M.
PLUMAS COUNTY, CALIFORNIA

GERALD C. HENDERSON
LICENSED LAND SURVEYOR
P.O. Box 13
PORTOLA, CALIFORNIA

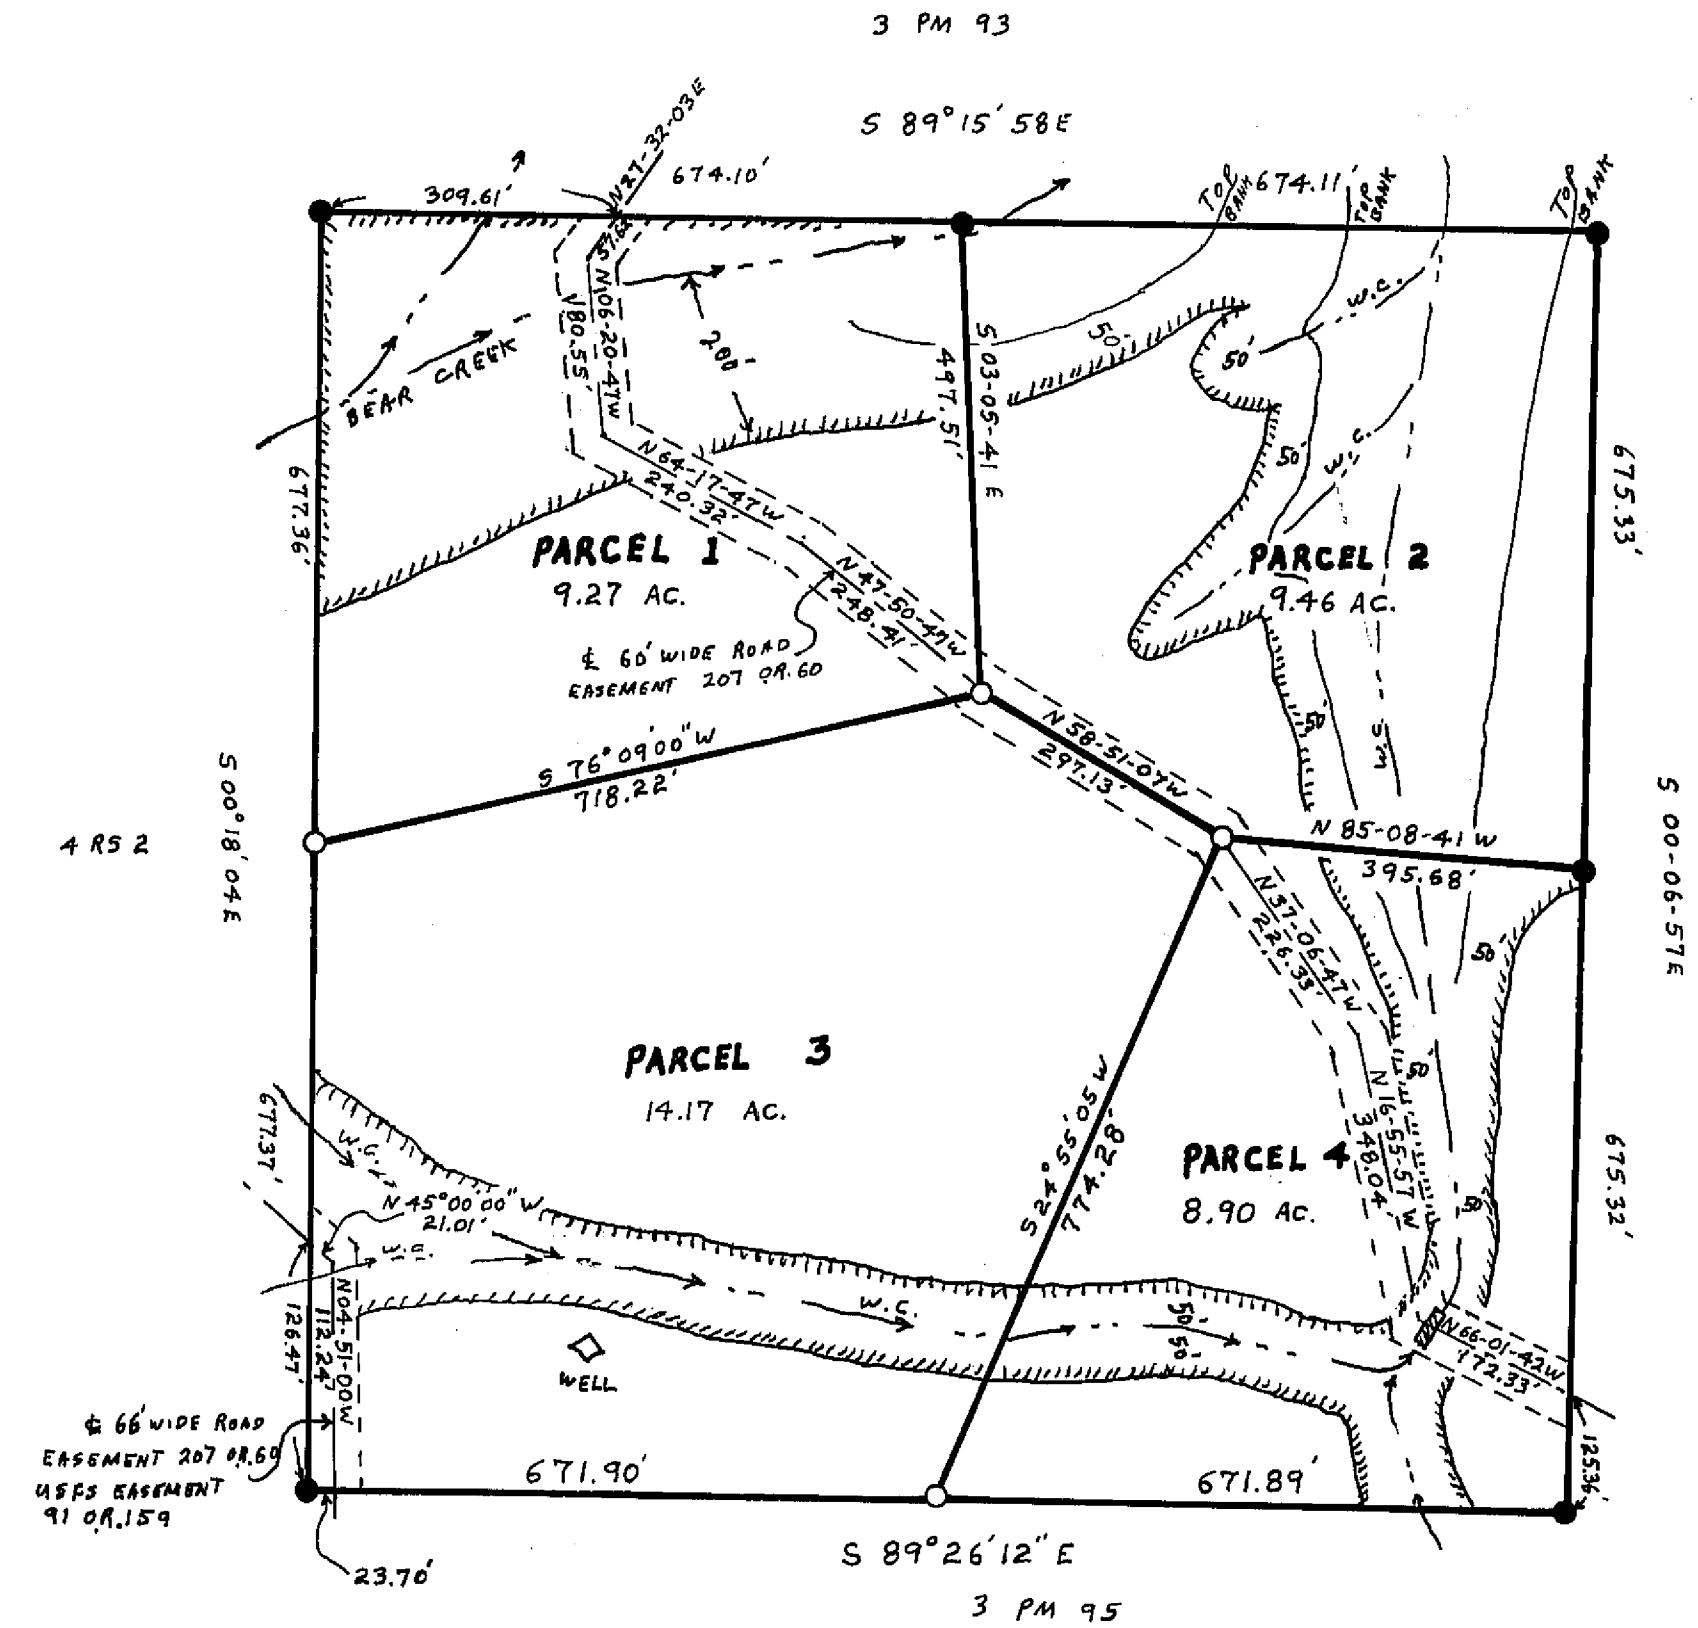

LEGEND

FND. 1/2" OR 3/4" IP TAGGED L.S. 3297
SET 1/2" OR 3/4" IP TAGGED L.S. 3297
LEACH EXCLUSION LINE
WATERCOURSE
ENGINEERED CULVERT

NOTES

BASIS OF BEARING IS TAKEN FROM THAT CERTAIN MAP FILED IN BOOK 4 OF RECORD OF SURVEYS AT PAGE 2 PLUMAS COUNTY RECORDER'S OFFICE.

