


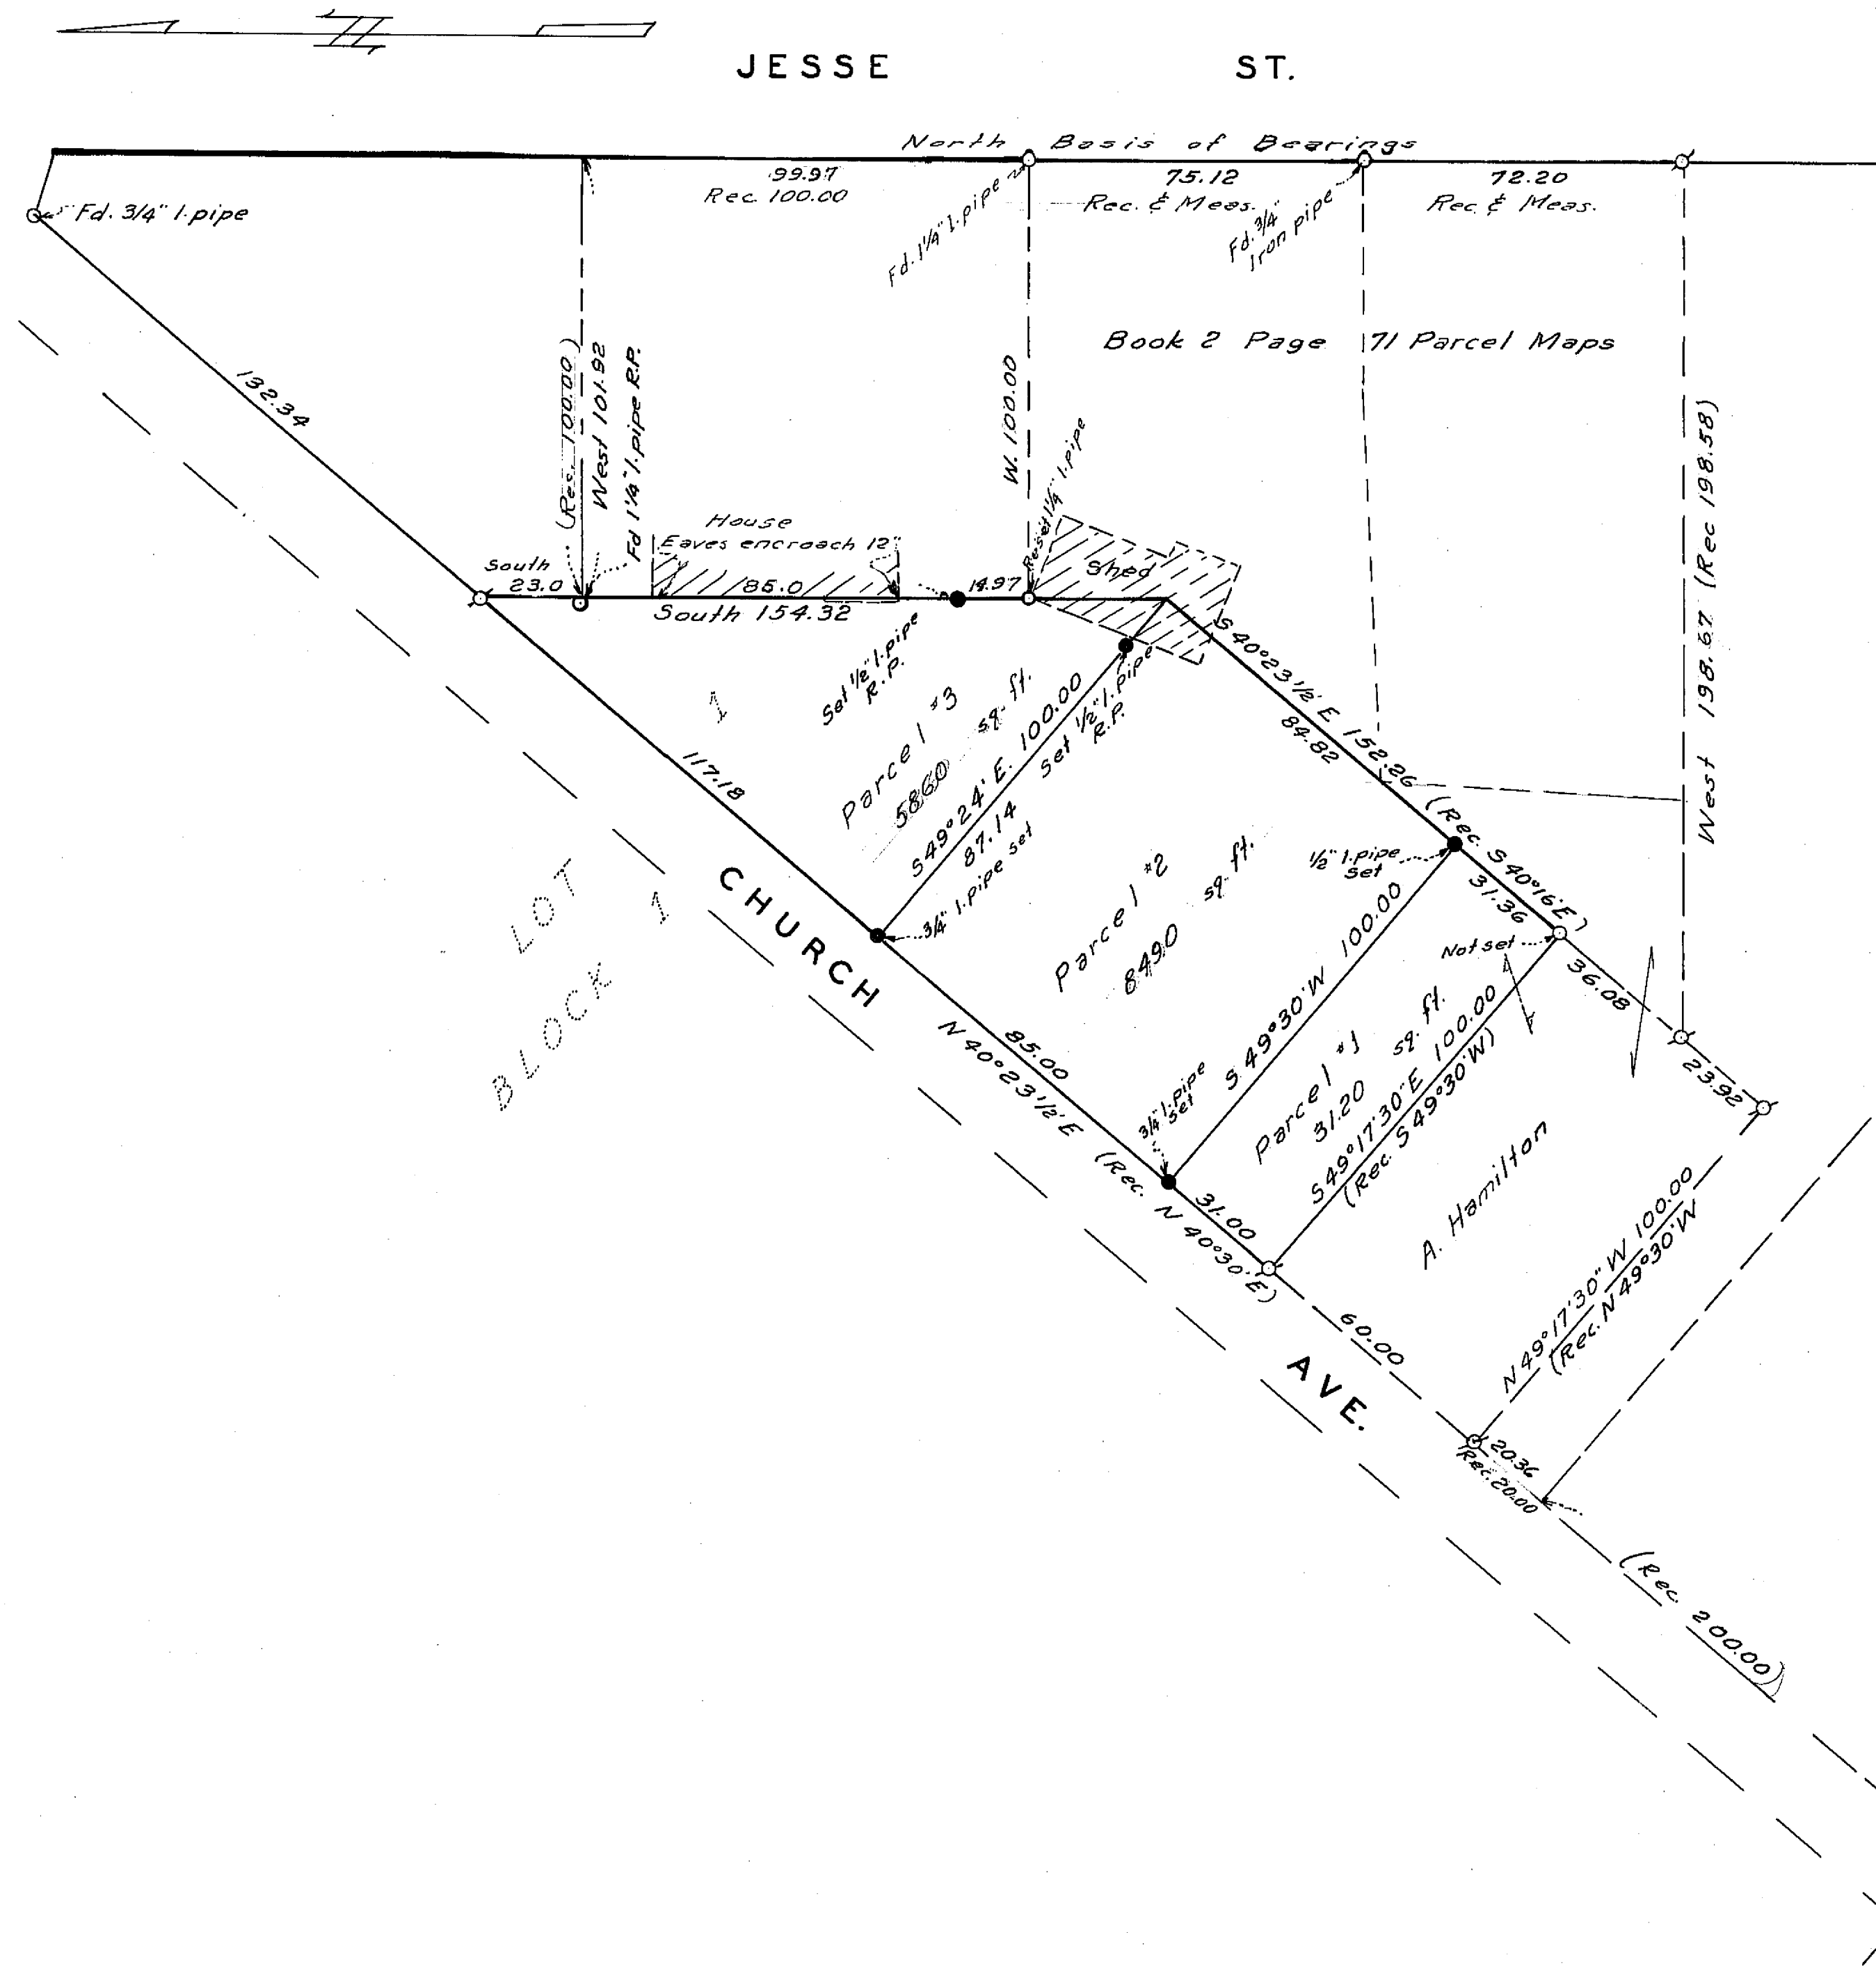

SURVEYOR'S CERTIFICATE

This map was prepared by me or under my direction (and is based upon a field survey) in conformance with the requirements of the Subdivision Map Act at the request of James O. Weant
June 1970. I hereby certify that it conforms to the approved tentative map and the conditions of approval thereof, that all provisions of applicable State law and local ordinances have been complied with.
Marcus J. McBeen sr.
Marcus J. McBeen sr. L.S.#2702

COUNTY SURVEYOR'S CERTIFICATE

This map has been examined this 20th day of August 1970 for conformance with the requirements of Sect. 11575 of the Subdivision Map Act
Darrell R. Payne R.C.E. 8596
Plumas County Surveyor

RECORDER'S CERTIFICATE

Filed this 20th day of August 1970 at 10:45 A.M. in Book 3 of Parcel Maps at page 4 at the request of Marcus J. McBeen sr.
Ida Logan Gronvold
Plumas County Recorder

LEGEND:

⊗ Fd 1/2" I. pipe
Other points as noted
Note:
Parcel #1 to be deeded to adjoining owner or deeded with Parcel #2

PARCEL MAP

LANDS OF JAMES WEANT
A PORTION OF LOT 1 BLOCK 1
TOWN OF GREENVILLE
PLUMAS COUNTY CALIF.
Scale 1" = 30'