



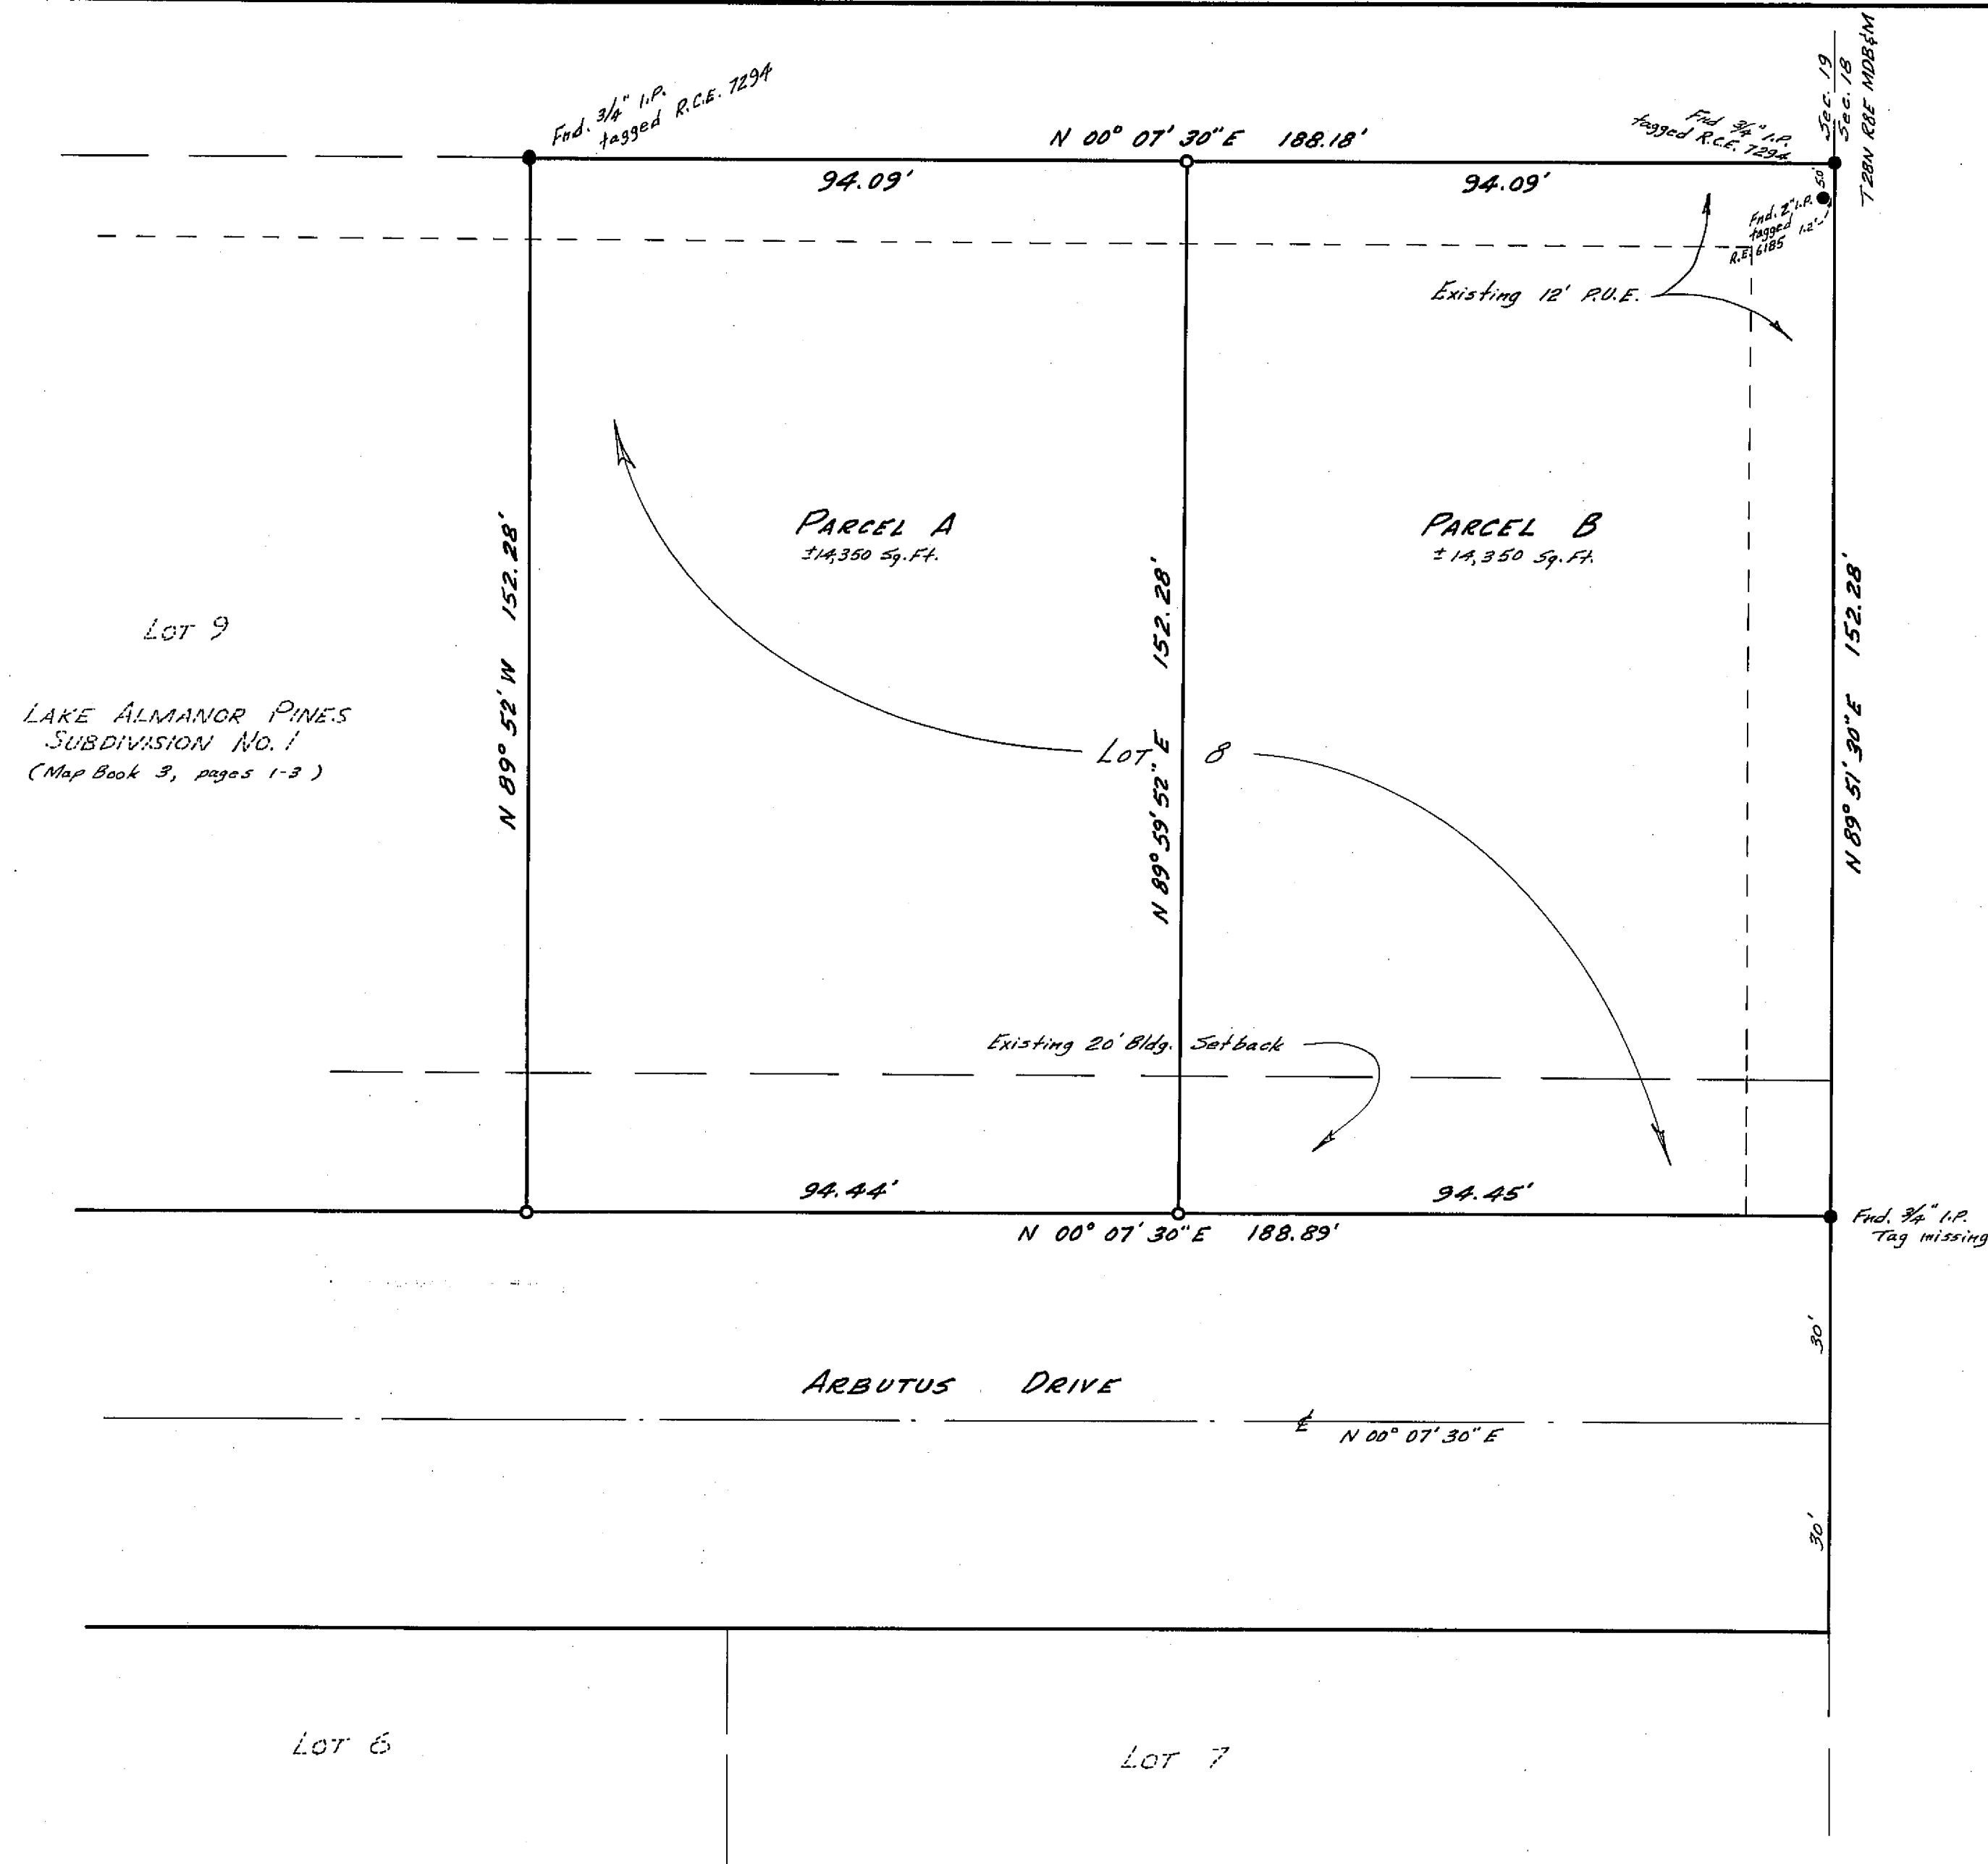

Basis of Bearings
is the record map
of Lake Almanor Pines
Subdivision No. 1 filed
in Map Book 3 at Pages 1-3.

SCALE: 1" = 20'

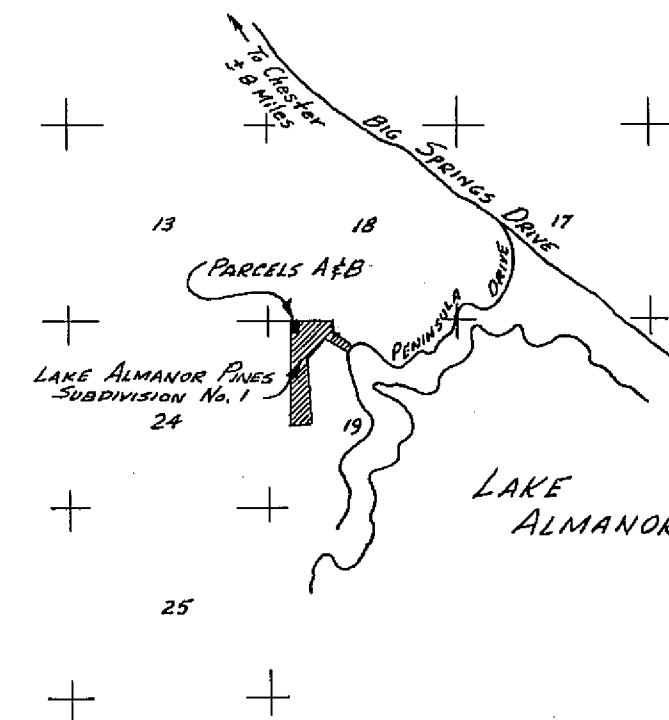

VICINITY MAP
SCALE: 1" = 1 MILE

LEGEND

- Found Iron Pipe as noted.
- Set 3/4" Iron Pipe tagged L.S. 3202

NOTE: Parcels A & B shown hereon
are zoned commercial.

CERTIFICATES:

This map was prepared by me, or under my direction,
and was compiled from a field survey in conformance
with the requirements of the Subdivision Map Act at the
request of P.M. Scrivner in September, 1970. I hereby
certify that it conforms to the approved tentative map
and the conditions of approval hereof; that all provisions
of applicable State Laws & local ordinances have been complied with.

Paul E. Simpson
Paul E. Simpson, Licensed Land Surveyor No. 3202.

This map has been examined this 5th day
of October, 1970 for conformance with
the requirements of Section 11575 of the
Subdivision Map Act.

Darrell P. Payne
Darrell P. Payne, Plumas County Surveyor, R.C.E. 8596

Filed for record this 5th day of Oct., 1970
at 1:45 P.M. in Book 3 of Parcel Maps at
Page 17 at the request of Paul E. Simpson.

Fee: \$ 5.00
File No: 2322

Ida Hogan Jonvold
Ida Hogan Jonvold, Plumas County Recorder

PARCEL MAP FOR
P. M. SCRIVNER
OF LOT 8, LAKE ALMANOR PINES SUBDIVISION NO. 1
PLUMAS COUNTY, CALIFORNIA

SCALE: 1" = 20'

PAUL E. SIMPSON, & ASSOCIATES - ENGINEERS & SURVEYORS
SUSANVILLE - CALIFORNIA