
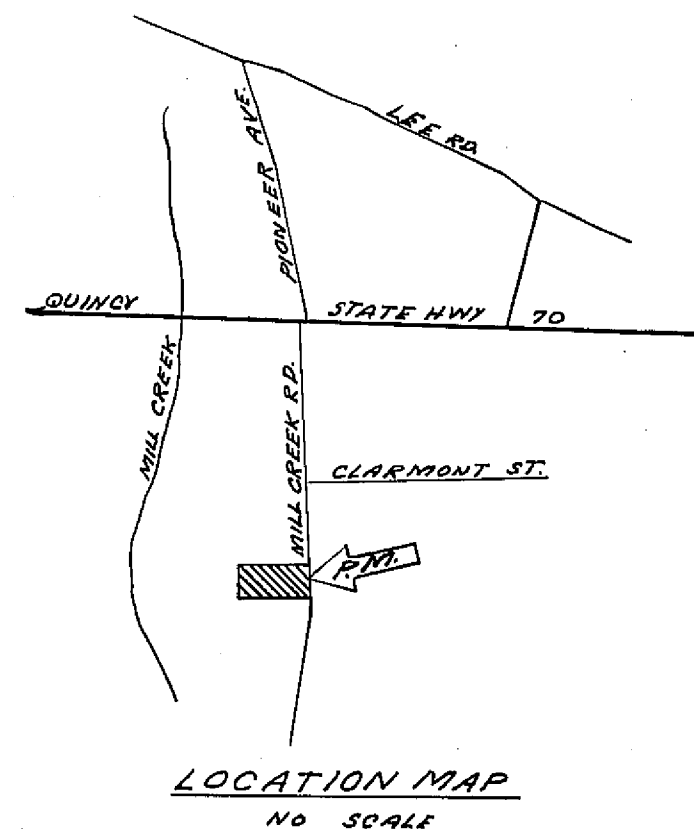
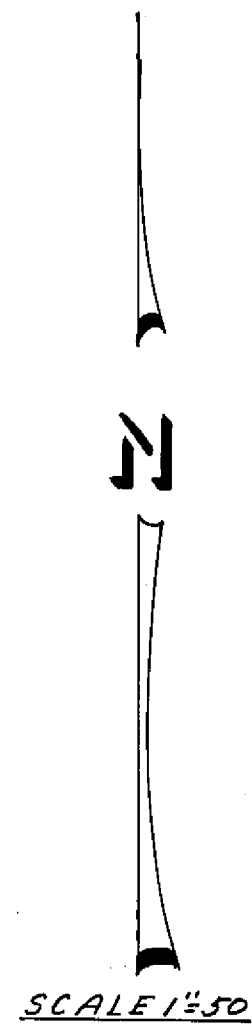


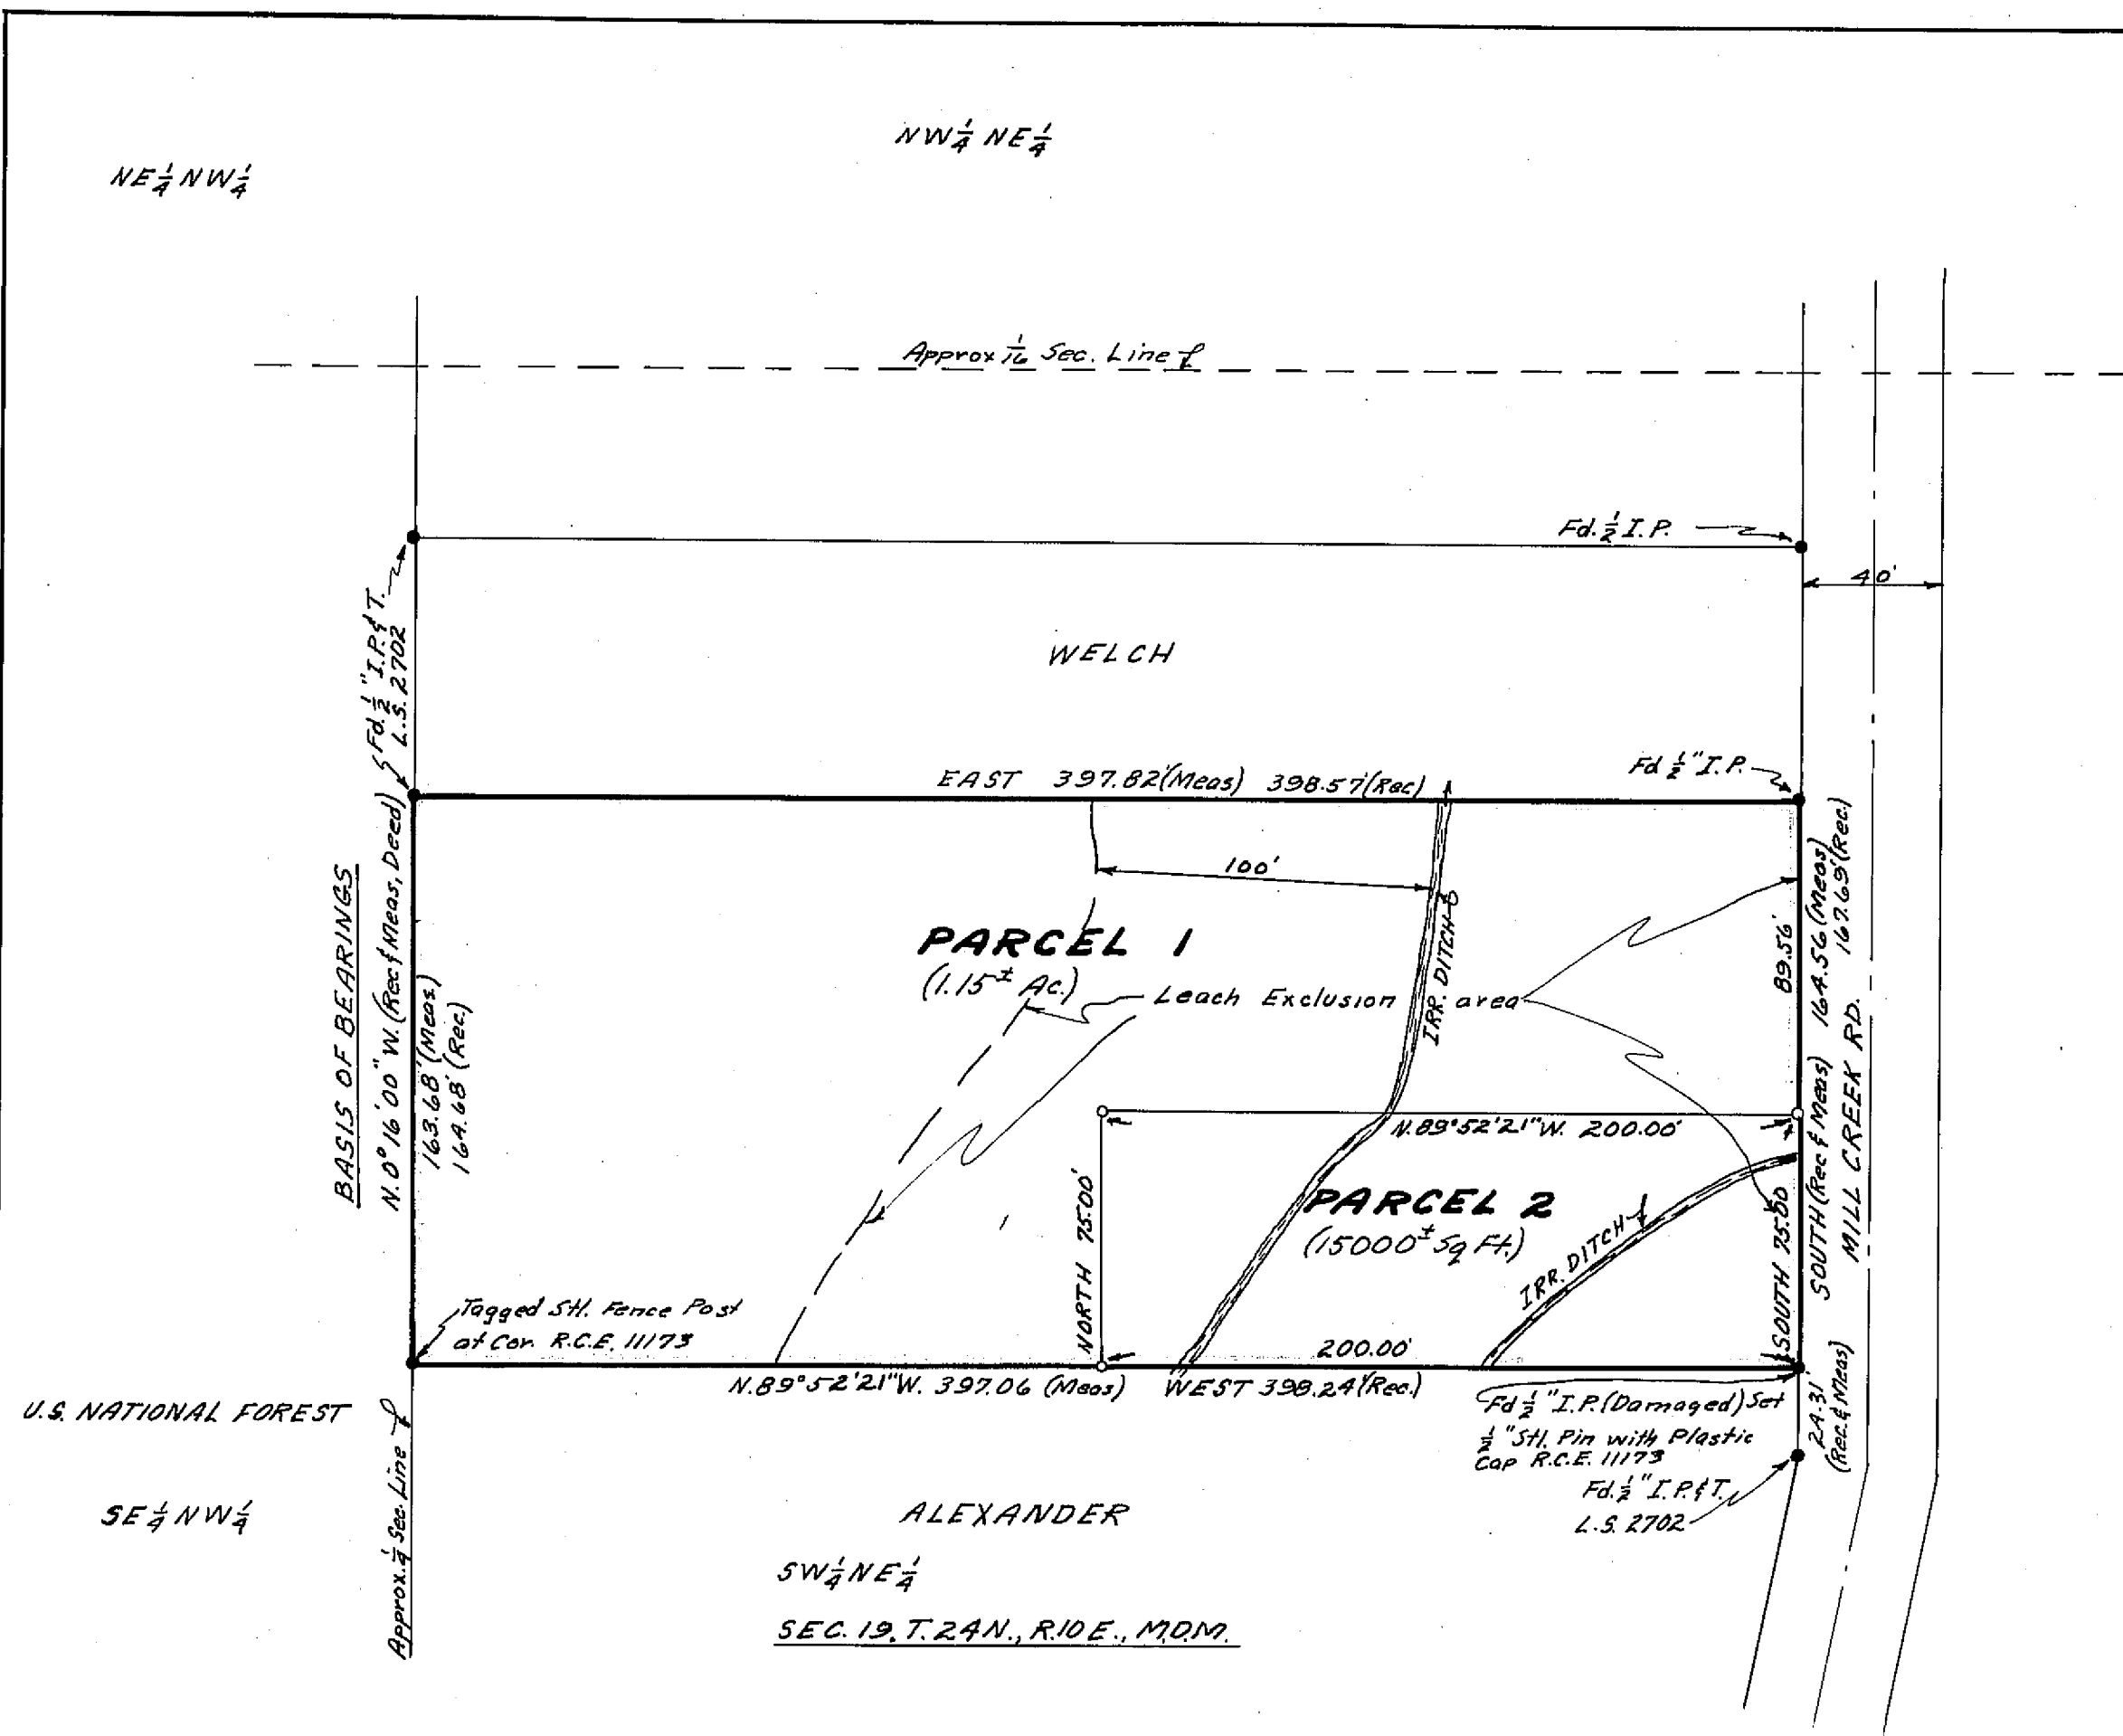

- LEGEND**
- Set 1/2" steel pin with plastic cap stamped "R.C.E. 11173"
 - Found monuments as noted
 - Fd. Found
 - Stl. Steel
 - Rec. Record (from deed, record map, etc.)
 - Meas. Measured
 - Bk. Book
 - P. Page
 - O.R. Official Records, Plumas County records
 - L.S. Land Surveyor
 - R.C.E. Registered Civil Engineer

NOTE

Tentative Parcel Map approved by Plumas County Planning Commission September 28, 1970.

SURVEYOR'S CERTIFICATE

This map was prepared by me or under my direction (and is based upon a field survey) in conformance with the Subdivision Map Act at the request of Delbert G. Garrison, October 1, 1970. I hereby certify that it conforms to the approved tentative map and the conditions of approval thereof; that all provisions of applicable state law and local ordinances have been complied with.



John C. Simpson
John C. Simpson
R.C.E. 11173

RECORDER'S CERTIFICATE

Filed this 9th day of Oct, 1970,
at 9:50 A.M. in Book 3 of Parcel Maps
at Page 22 at the request of John C. Simpson.

Ida Hogan Gronvold
Ida Hogan Gronvold
Plumas County Recorder

COUNTY SURVEYOR'S CERTIFICATE

This map has been examined this 8th day of October, 1970,
for conformance with the requirements of Section 11575 of the
Subdivision Map Act.

Darrell P. Payne
Darrell P. Payne
Plumas County Surveyor

Fee \$5.00
File No. 2437

JOHN C. SIMPSON, P.E.
CIVIL ENGINEER
QUINCY CALIFORNIA

PARCEL MAP
OF
SUBDIVISION OF TWO PARCELS
FOR
DELBERT G. AND BERTHA GARRISON
RECORD OWNERS
WITIN
SW1/4 NE1/4, SEC. 19, T.24N., R.10E., MDM.
PLUMAS COUNTY CALIFORNIA