


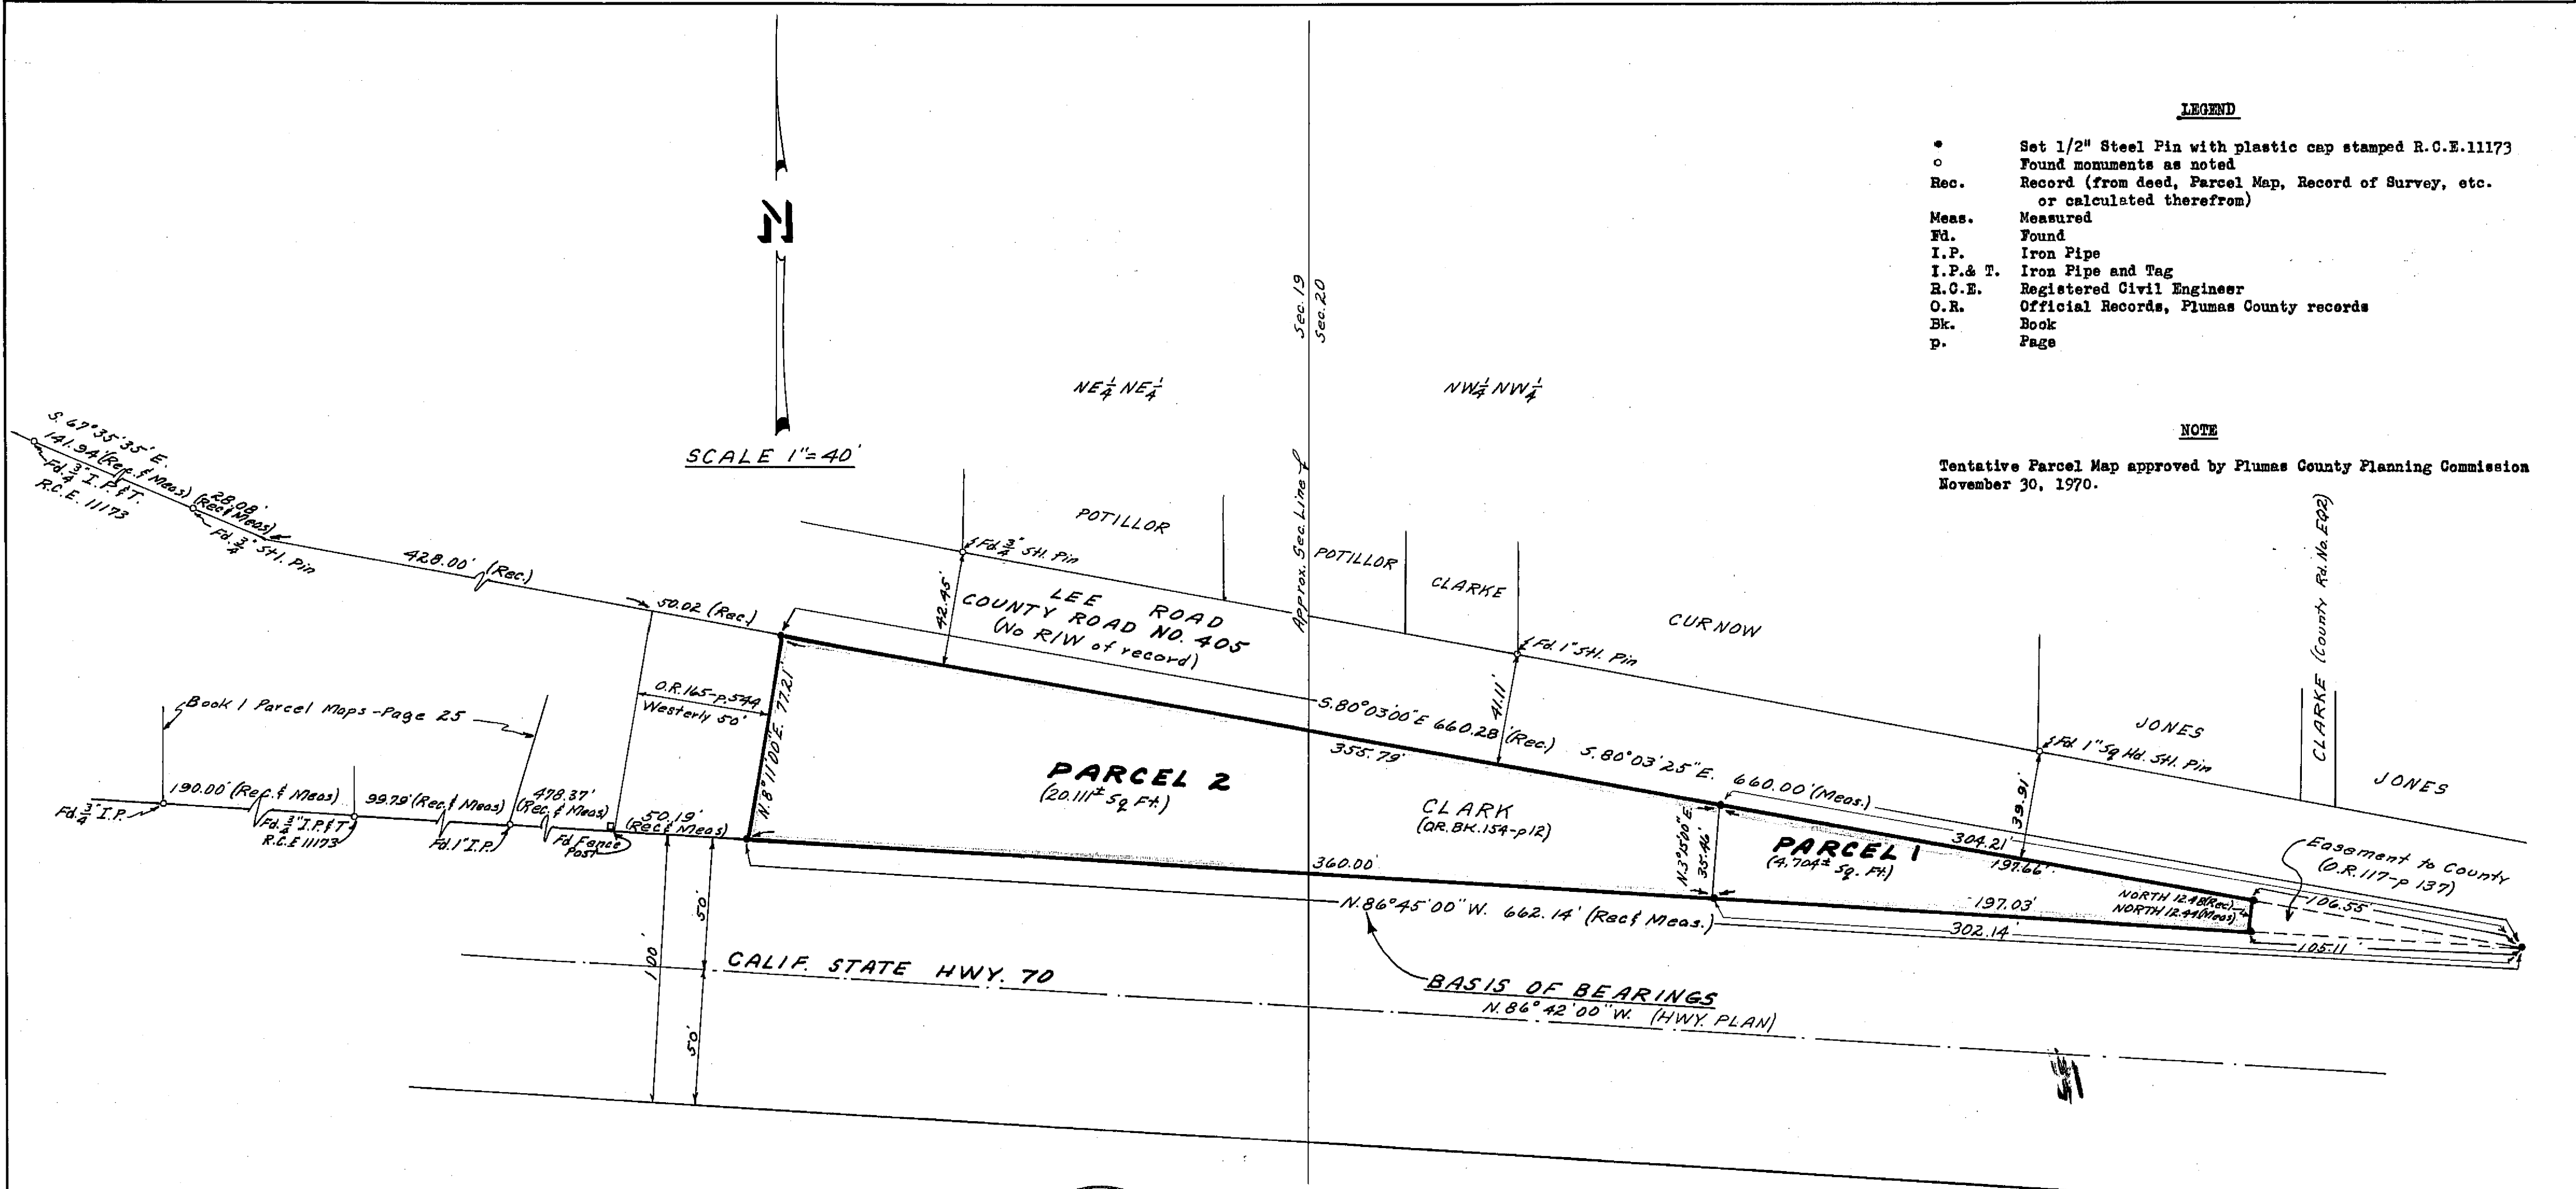

LEGEND

- Set 1/2" Steel Pin with plastic cap stamped R.C.E. 11173
- Found monuments as noted
- Rec. Record (from deed, Parcel Map, Record of Survey, etc. or calculated therefrom)
- Meas. Measured
- Fd. Found
- I.P. Iron Pipe
- I.P. & T. Iron Pipe and Tag
- R.C.E. Registered Civil Engineer
- O.R. Official Records, Plumas County records
- Bk. Book
- P. Page

NOTE

Tentative Parcel Map approved by Plumas County Planning Commission November 30, 1970.



RECORDER'S CERTIFICATE

Filed this 18th day of December, 1970, at 10:11 A.M. in Book 3 of Parcel Maps at Page 36 at the request of John C. Simpson

Ida Hogan Grounold
Ida Hogan Grounold
Plumas County Recorder

COUNTY SURVEYOR'S CERTIFICATE

This map has been examined this 17th day of December, 1970, for conformance with the requirements of Section 11575 of the Subdivision Map Act.

Darrell Payne
Darrell Payne
Plumas County Surveyor

SURVEYOR'S CERTIFICATE

This map was prepared by me or under my direction (and is based upon a field survey) in conformance with the requirements of the Subdivision Map Act at the request of Phil Clark, December 15, 1970. I hereby certify that it conforms to the approved tentative map and the conditions of approval thereof; that all provisions of applicable state law and local ordinances have been complied with.

John C. Simpson
John C. Simpson
R.C.E. 11173

JOHN C. SIMPSON, P.E.
CIVIL ENGINEER
QUINCY-CALIFORNIA

PARCEL MAP
OF
SUBDIVISION OF TWO PARCELS

FOR
PHIL CLARK AND EVELYN G. CLARK
RECORD OWNERS
WITHIN
NE 1/4 NE 1/4, SEC. 19 AND NW 1/4 NW 1/4, SEC. 20 T. 24 N., R. 10 E., M. 10 D.
PLUMAS COUNTY, CALIFORNIA

File No. 3408
Fee \$5.00