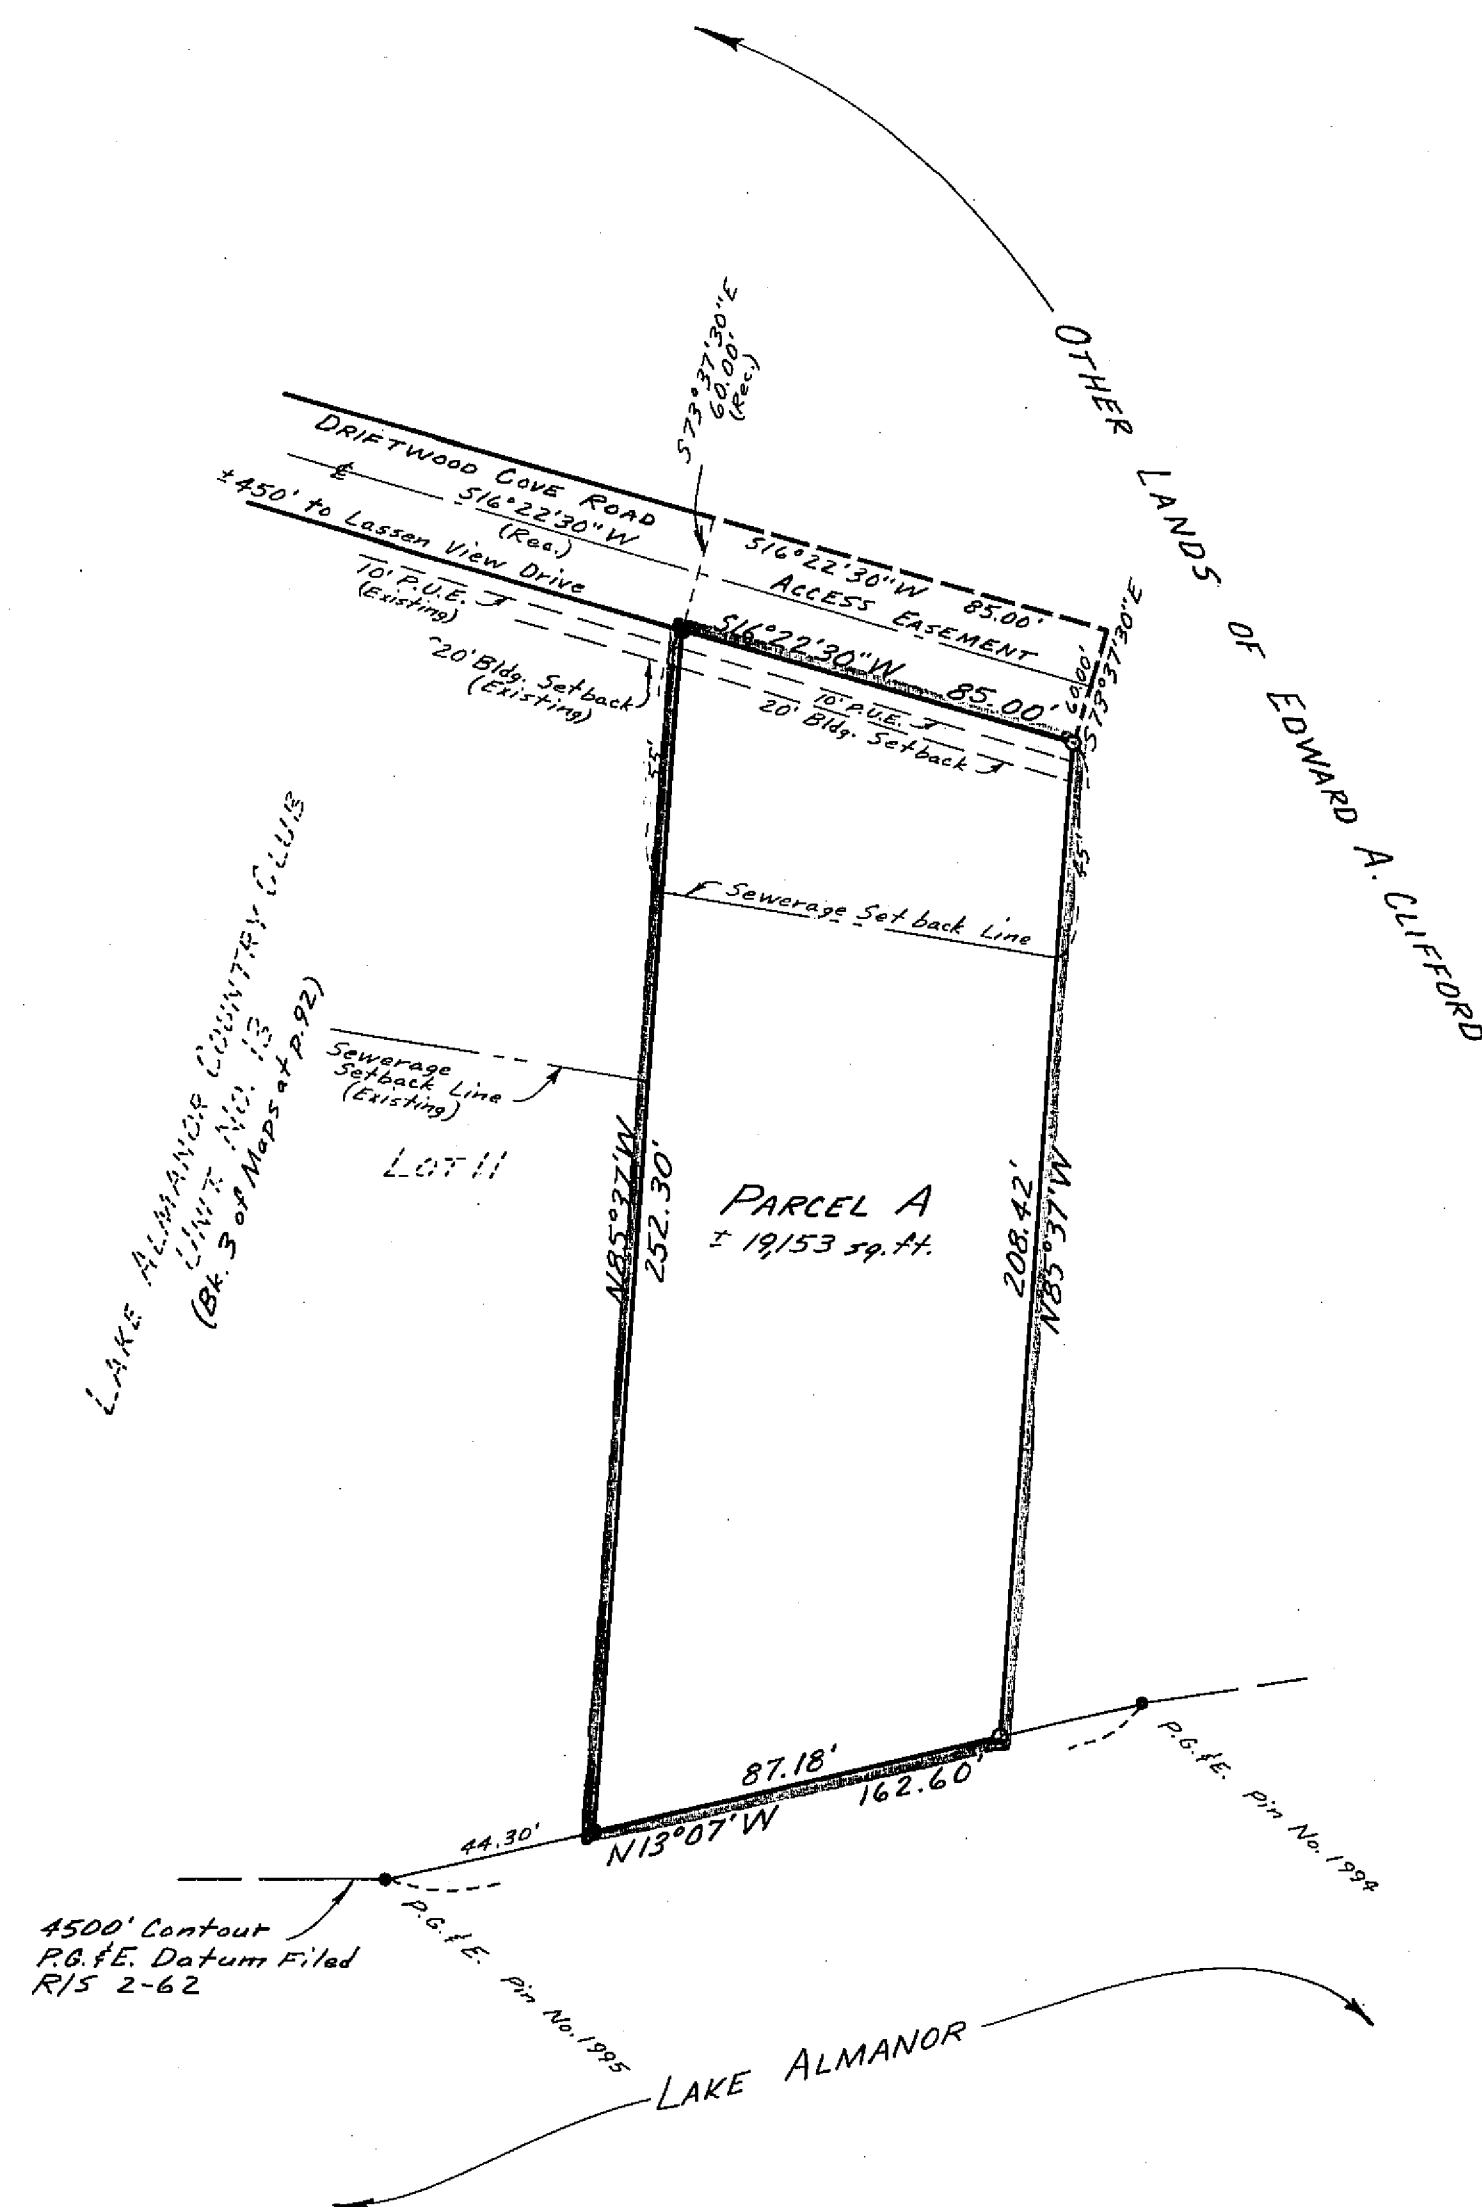
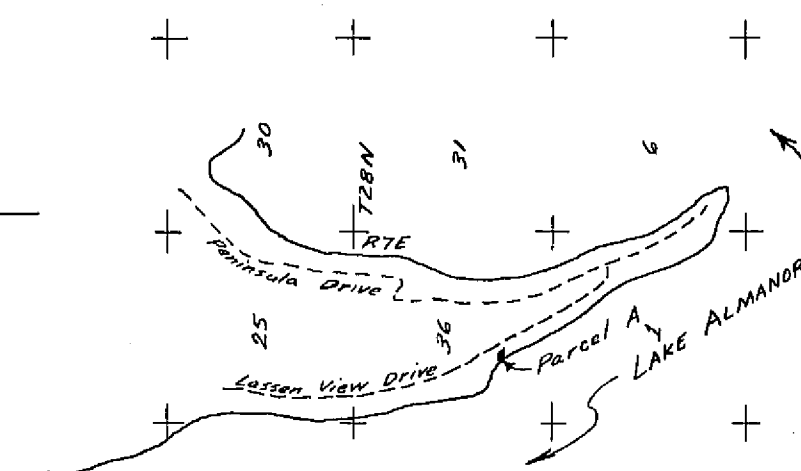


SCALE: 1" = 40'

Basis of Bearings is
the South line of Lot
11 in Lake Almanor
Country Club Unit
No. 13 filed in Map
Book 3 at Page 92.

VICINITY MAP
SCALE: 1" = 1 Mi.

~ LEGEND ~

- Found 3/4" iron pipe tagged "L.S. 3202"
- Set 3/4" iron pipe tagged "L.S. 3202"

CERTIFICATES:

This map was prepared by me, or under my direction, and was compiled from a field survey in conformance with the requirements of the Subdivision Map Act at the request of Edward A. Clifford in September, 1970. I hereby certify that it conforms to the approved tentative map and the conditions of approval thereof; that all provisions of applicable State Laws and local ordinances have been complied with.

Paul E. Simpson
Paul E. Simpson, Licensed Land Surveyor No. 3202

This map has been examined this 20th day of DECEMBER, 1970 for conformance with the requirements of Section 11575 of the Subdivision Map Act.

Darrell P. Payne
Darrell P. Payne, Plumas County Surveyor, R.C.E. 8596

Filed for record this 29th day of Dec, 1970 at 10:15 A.M., in Book 3 of Parcel Maps at Page 37 at the request of Paul E. Simpson, File No. 3468 Fee: \$ 5.00

Ida Hogan Bronfald
Ida Hogan Bronfald, Plumas County Recorder

PARCEL MAP FOR
EDWARD A. CLIFFORD

IN A PORTION OF SEC. 36, T28N R7E, MDB & FM
PLUMAS COUNTY, CALIFORNIA

SCALE: 1" = 40'

PAUL E. SIMPSON, ASSOCIATES, ENGINEERS & SURVEYORS
SUSANVILLE, CALIFORNIA