


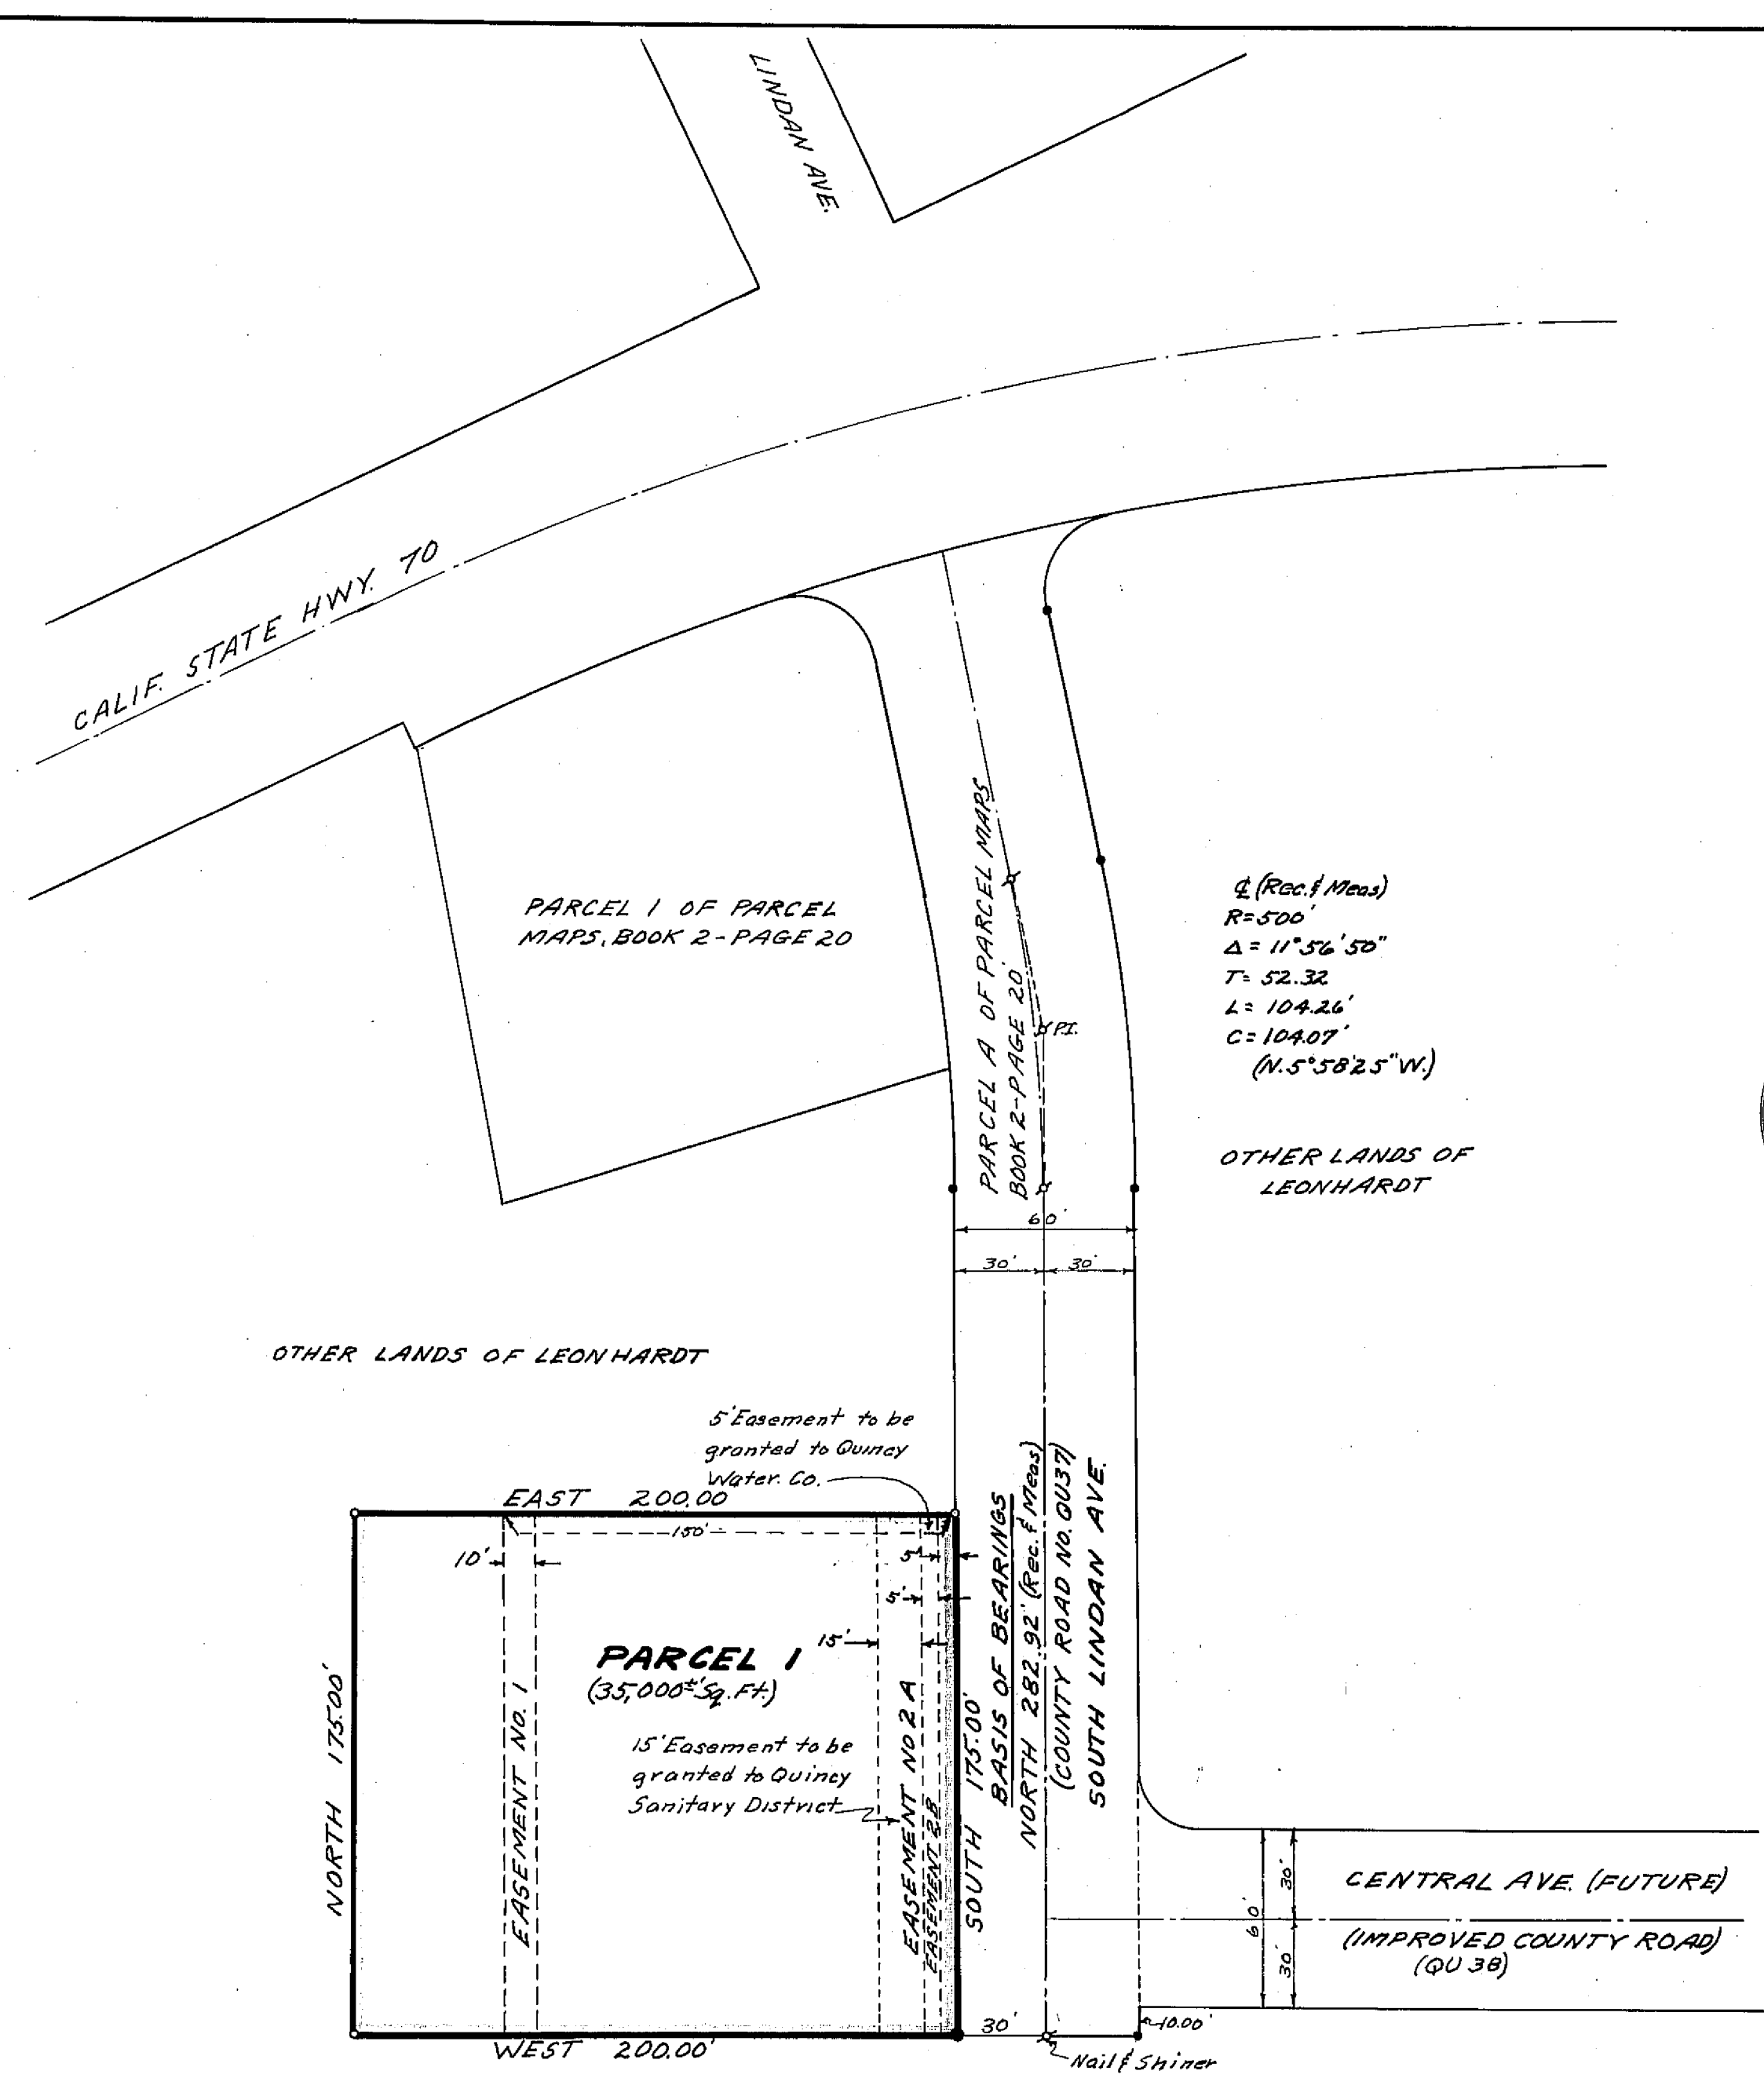

LEGEND

- Found 1/2" Steel Pin and Cap R.C.E. 11173
- o Set 1/2" Steel Pin and Plastic Cap stamped "R.C.E.11173"
- Fd. Found
- R.C.E. Registered Civil Engineer

EASEMENT NO. 1 - To be dedicated to public as a drainage easement.

EASEMENT NO. 2 - To be granted to Quincy Water Co. and Quincy Sanitary District for sewer line and water main. (See notes on map)

NOTE

Tentative Parcel Map approved by Plumas County Planning Commission June 1, 1971



SURVEYOR'S CERTIFICATE

This map was prepared by me or under my direction (and is based upon a field survey) in conformance with the requirements of the Subdivision Map Act at the request of Ernest G. Leonhardt, May 20, 1971. I hereby certify that it conforms to the approved tentative map and the conditions of approval thereof; that all provisions of applicable state law and local ordinances have been complied with.

John C. Simpson
John C. Simpson
R.C.E. 11173

PARCEL MAP
OF
SUBDIVISION OF ONE PARCEL
FOR
ERNEST G. LEONHARDT
RECORD OWNER
WITHIN
THE SE 1/4 SEC. 14, T2 4N, R9 E, MDM.
PLUMAS COUNTY, CALIFORNIA

RECORDER'S CERTIFICATE

Filed this 2nd day of June, 1971,
at 10:25 A.M. in Book 3 of Parcel
Maps at Page 22 at the request of
John C. Simpson.

Dorothy Neer Pini
Dorothy Neer Pini
Plumas County Recorder
File No. 5403
Fee \$5.00

COUNTY SURVEYOR'S CERTIFICATE

This map has been examined this 2nd day of June, 1971, for
conformance with the requirements of Section 11575 of the
Subdivision Map Act.

Darrell P. Payne
Darrell P. Payne
Plumas County Surveyor

JOHN C. SIMPSON, P.E.
CIVIL ENGINEER
QUINCY, CALIFORNIA