

SURVEYOR'S CERTIFICATE

This map was prepared by me or under my direction (and is based upon a field survey) in conformance with the requirements of the Subdivision Map Act at the request of E.W. McRae

May 1971. I hereby certify that it conforms to the approved tentative map and the conditions of approval thereof that all provisions of applicable State Law and local ordinances have been complied with

Marcus J. McBeen sr.
Marcus J. McBeen sr. L.S.#2702

COUNTY SURVEYOR'S CERTIFICATE

This map has been examined this 22nd day of June 1971 for conformance with the requirements of Sect. 11575 of the Subdivision Map Act

Darrell P. Payne
Darrell P. Payne R.C.E. 8596
Plumas County Surveyor


RECORDER'S CERTIFICATE

Filed this 24th day of June 1971
at 10:15 A.M. in Book 3 of Parcel Maps
at page 57 at the request of Marcus J. McBeen sr.

File No 5666
Fee 5.00

Dorothy Neer Pini
Dorothy Neer Pini
Plumas County Recorder

LEGEND
○ Found 3/4" I. pipe
○ Found 1/2" I. pipe
● Set 1" x 18" I. pipe
L.S.#2702

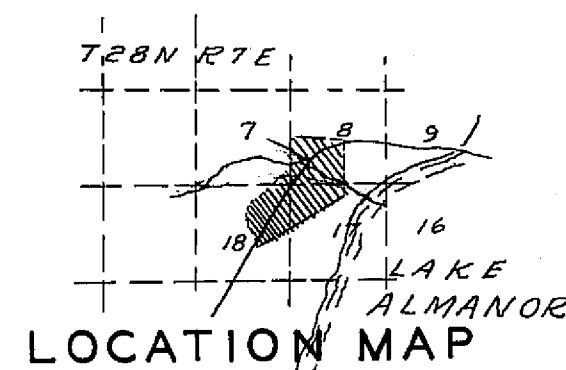


PARCEL MAP

PORTION OF
LOT 2 BLOCK G-CENTRAL
ADD. TO CHESTER
PLUMAS COUNTY CALIF.

Owner: Edmond W. & Barbara McRae
Vol. 174 Pge. 317 Official Records
Vol. 178 Pge 278 " "

Scale 1" = 50'

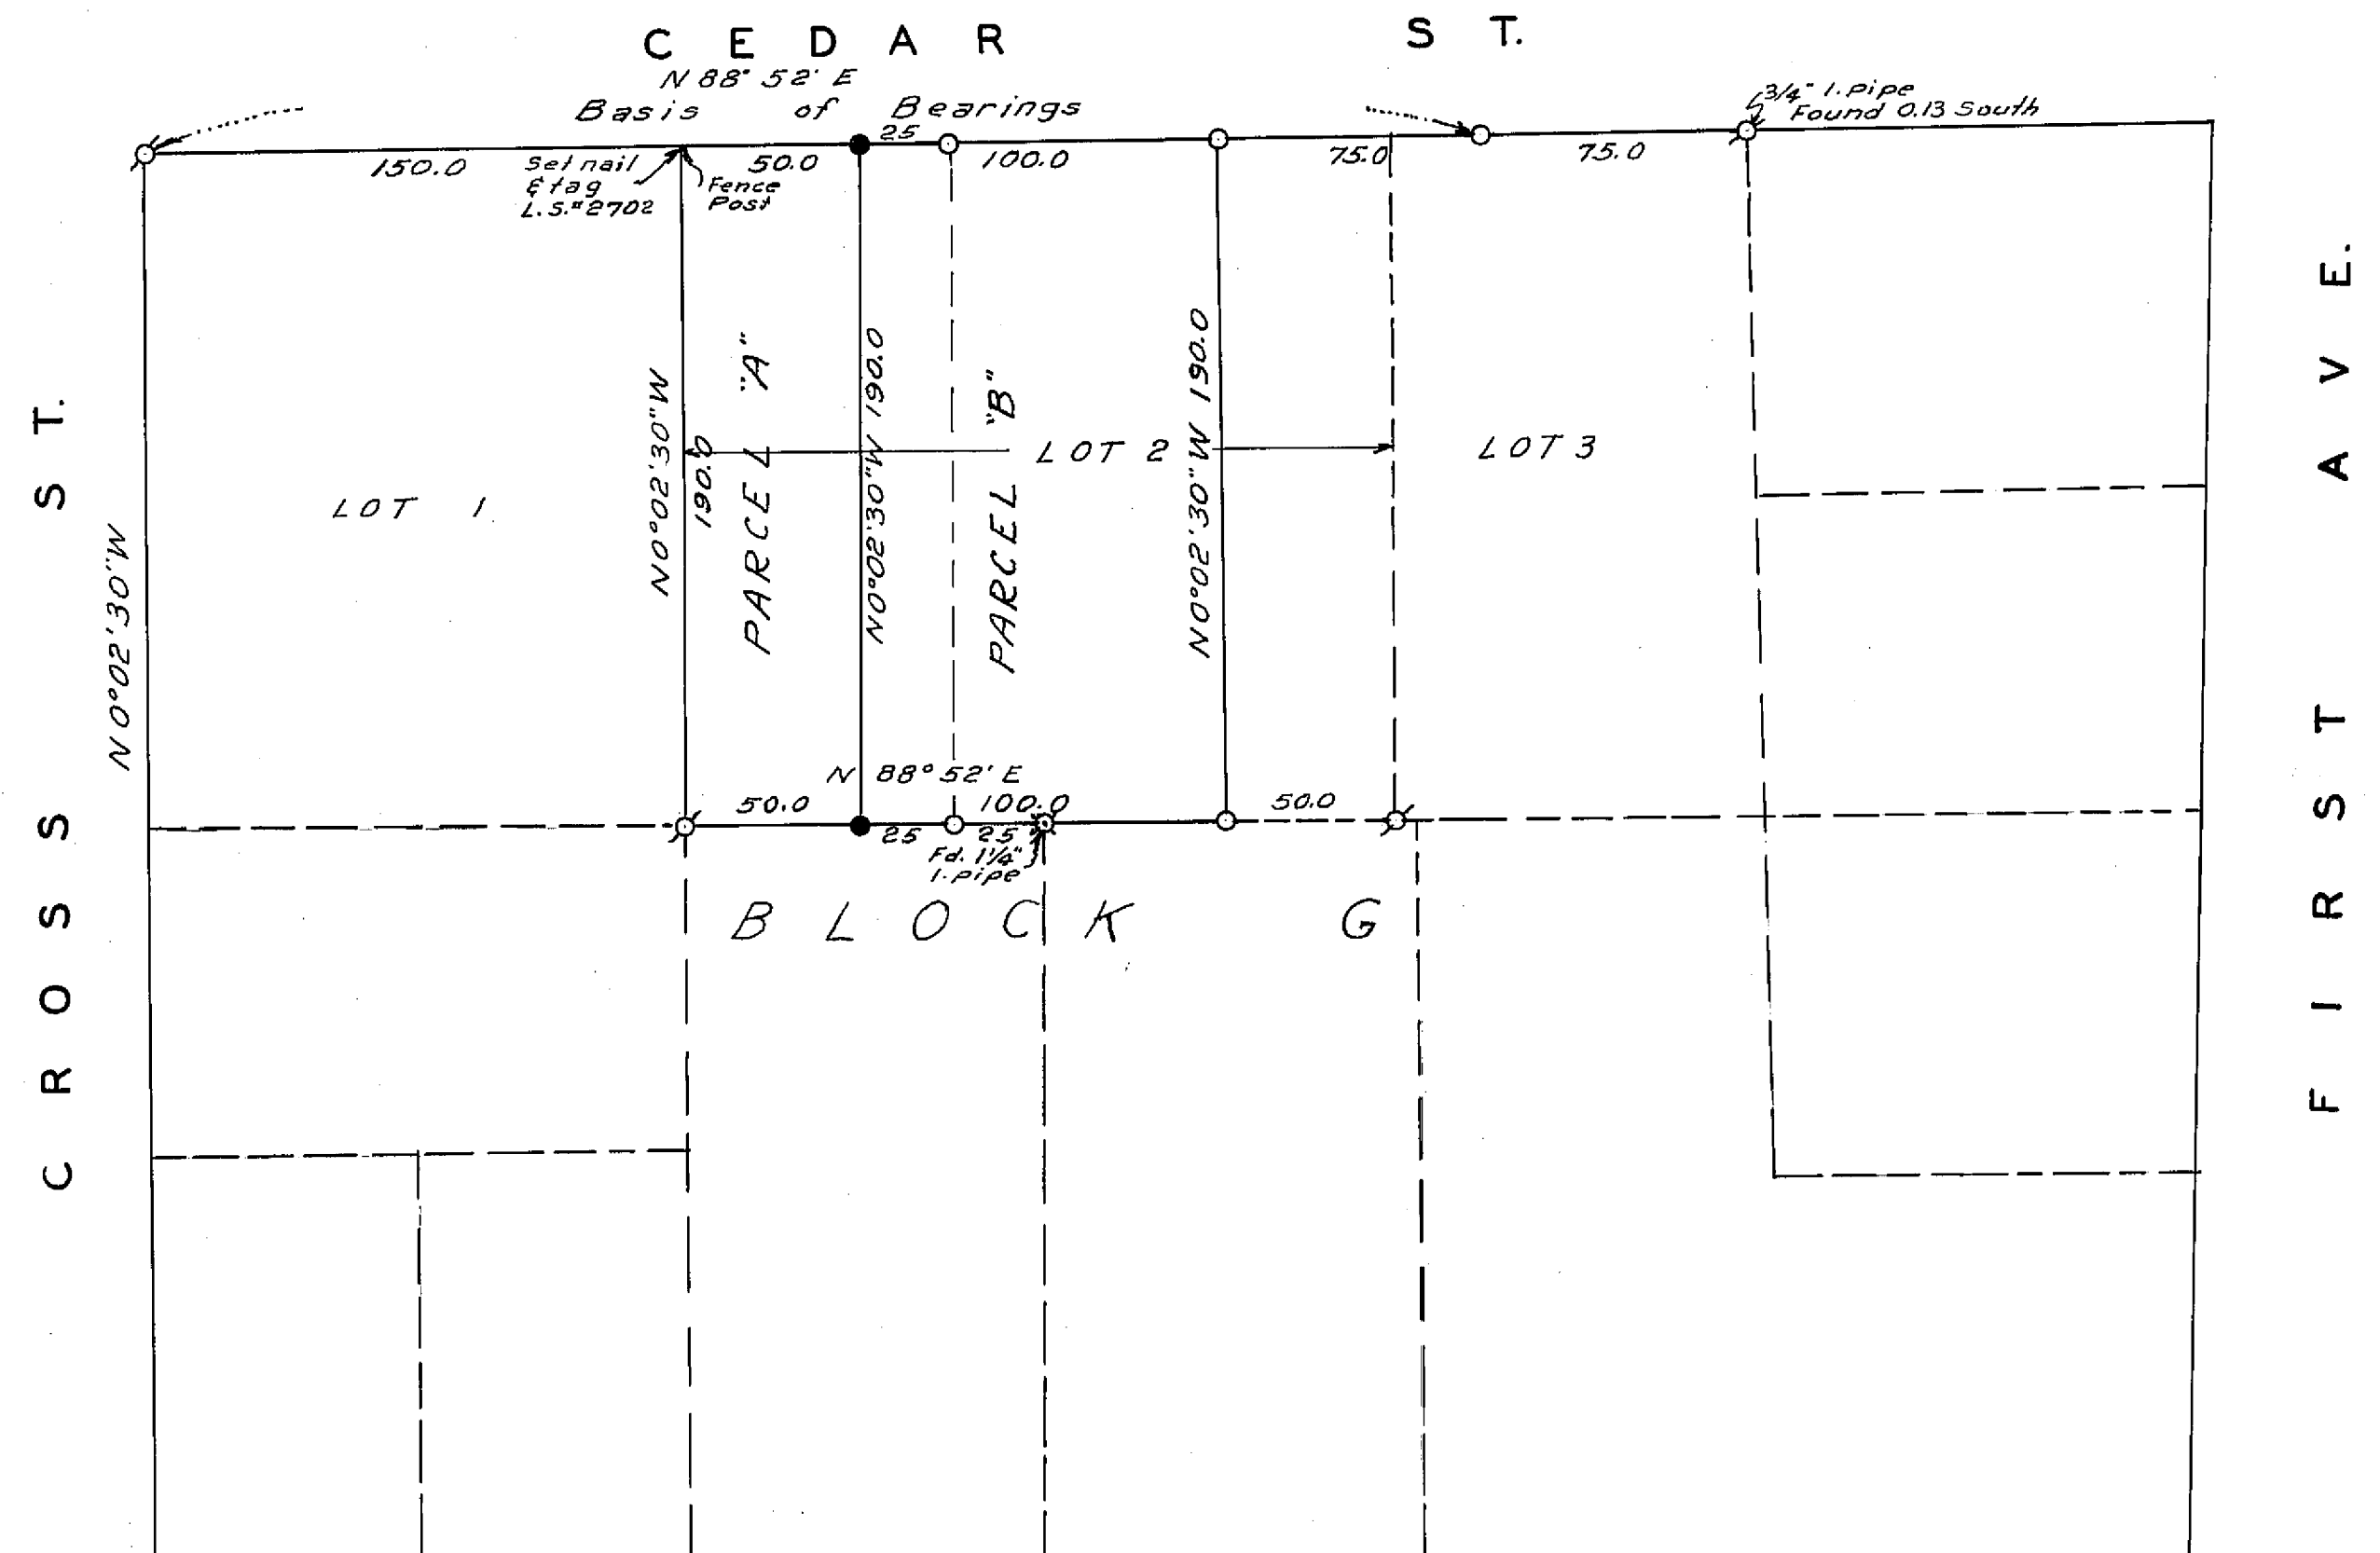

3/57/pm