
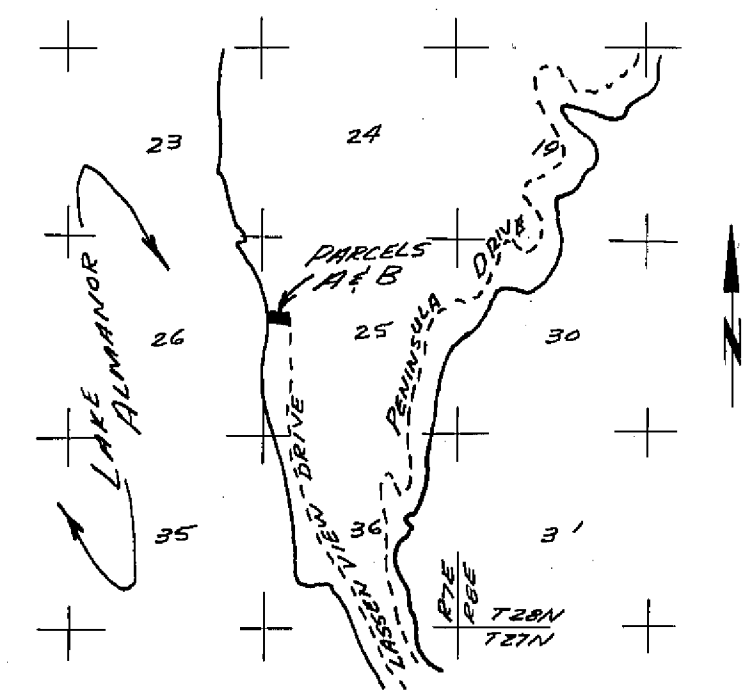


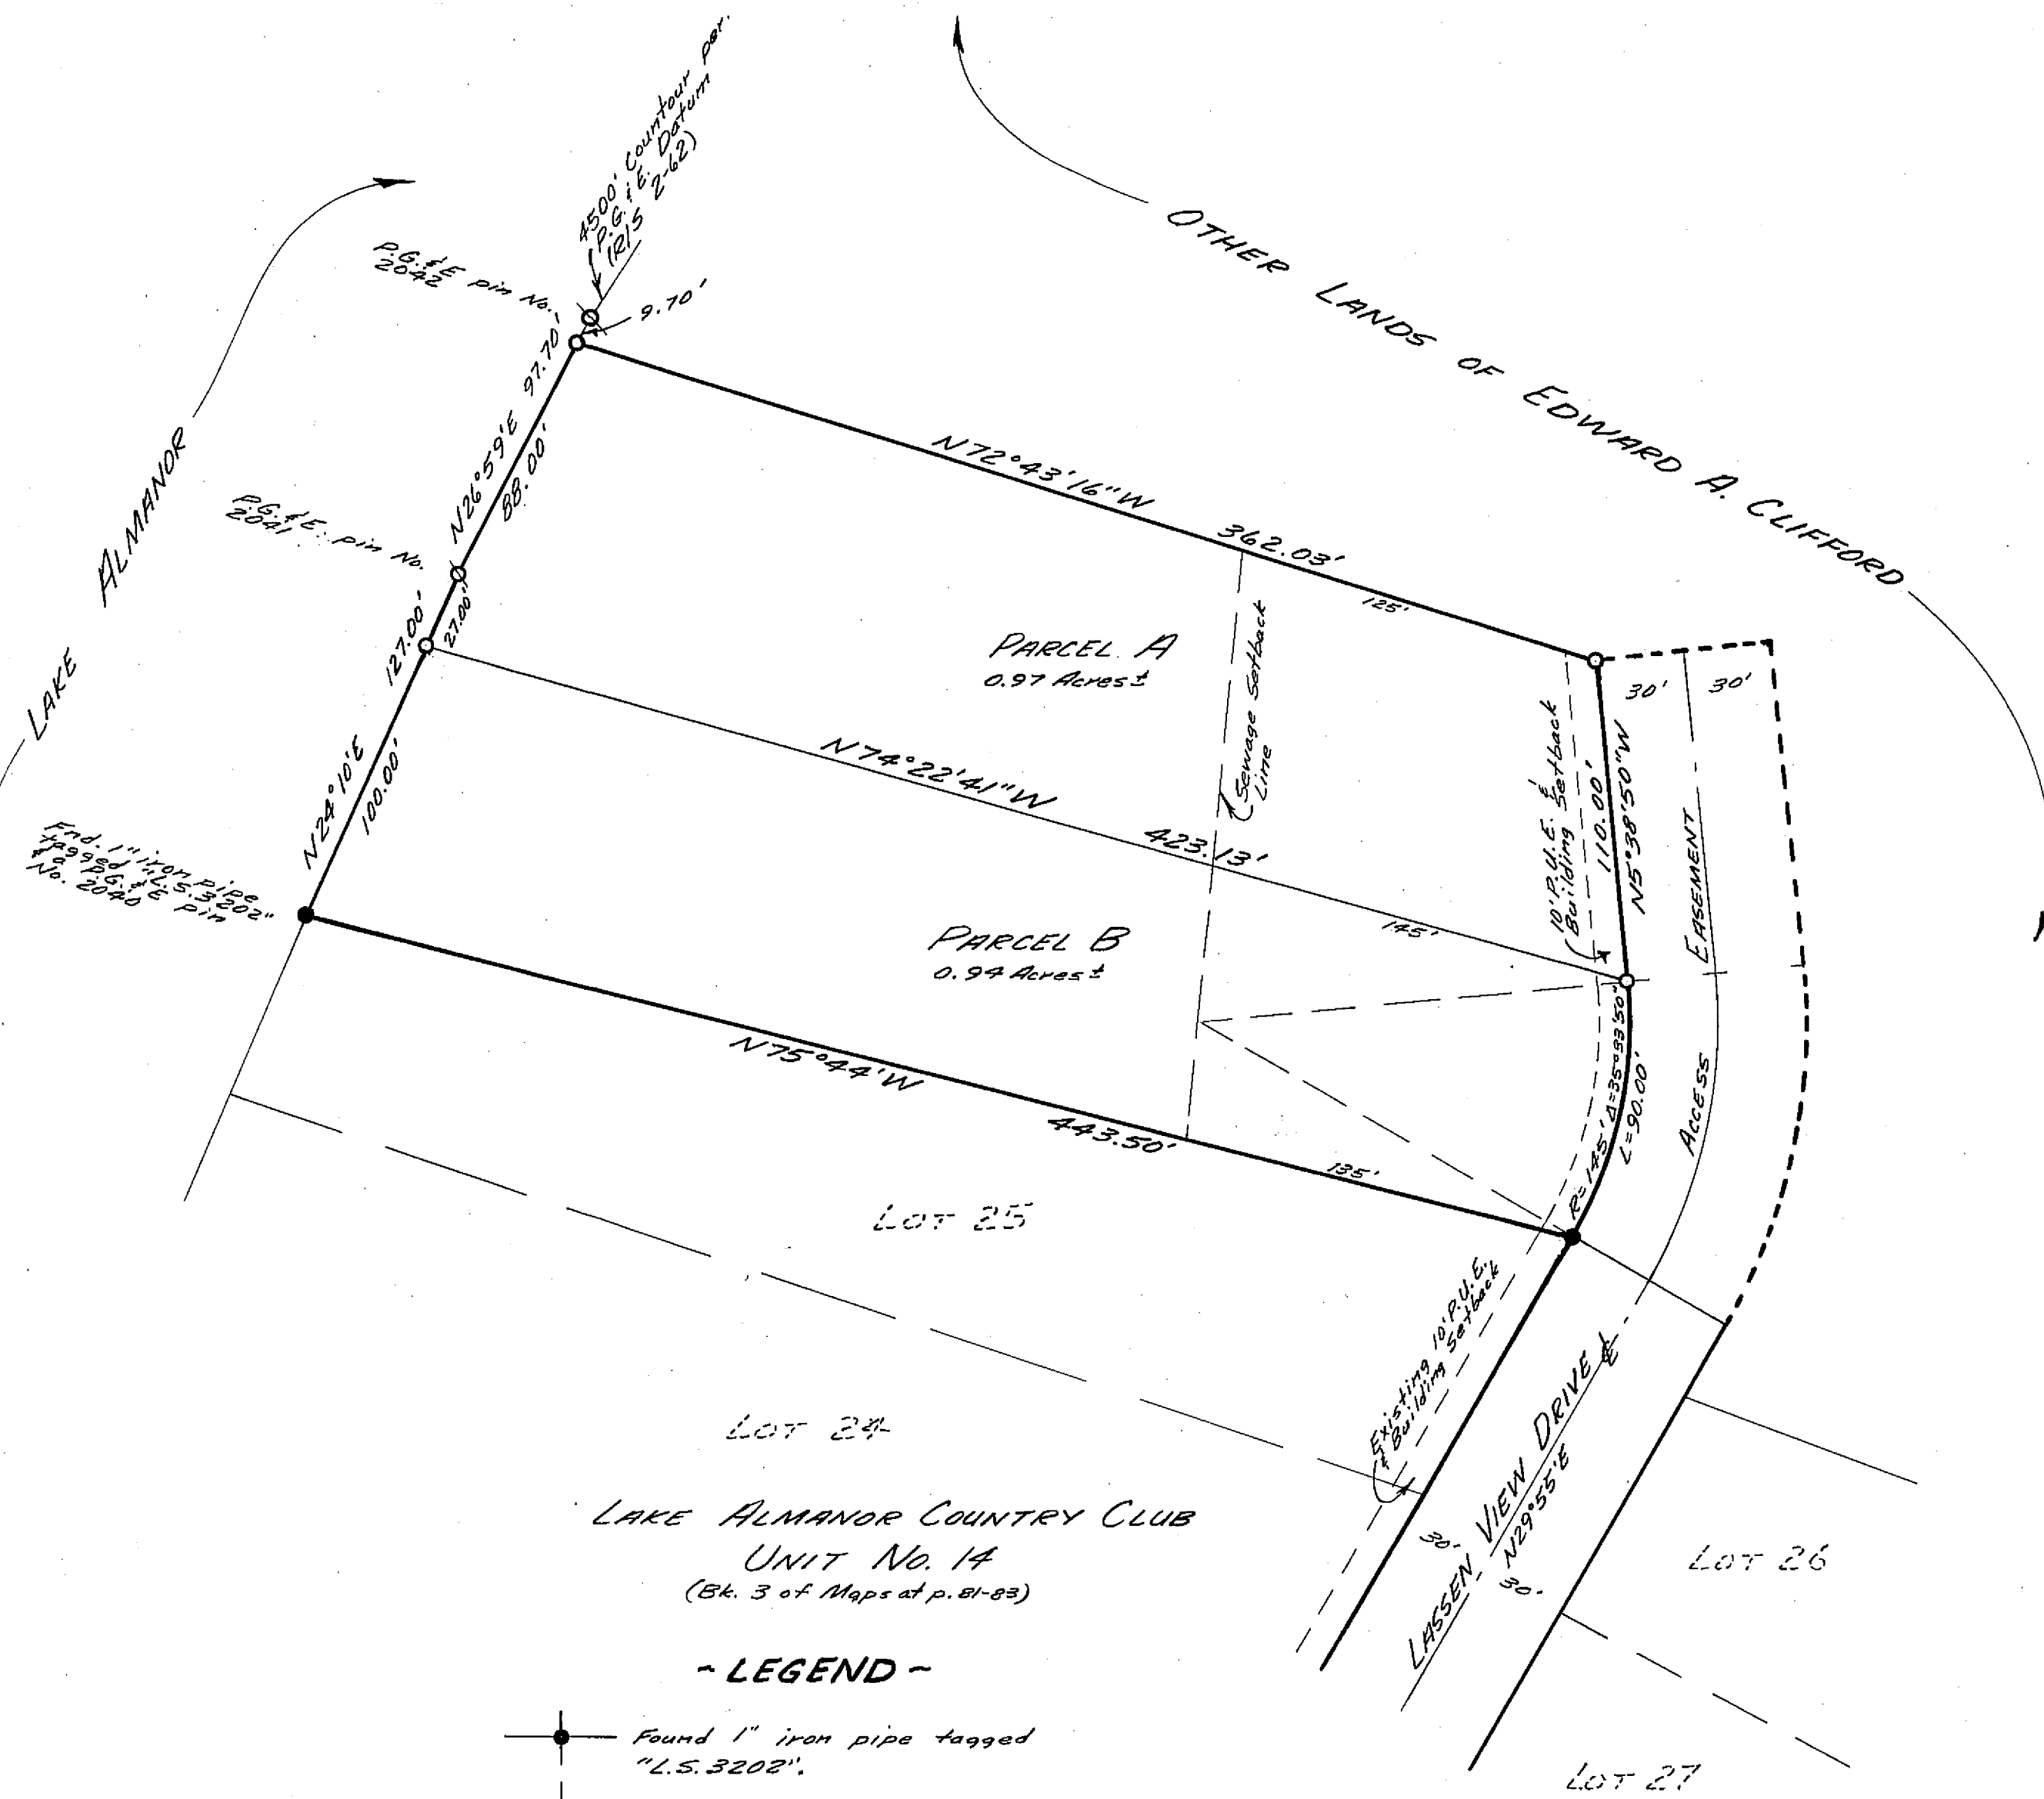

SCALE: 1" = 50'

Basis of Bearings is the North line of Lot 25 in Lake Almanor Country Club Unit No. 14 filed in Map Book 3 at Pages 81-83.

CERTIFICATES:

This map was prepared by me or under my direction, and was compiled from a field survey in conformance with the requirements of the Subdivision Map Act at the request of Edward A. Clifford in July, 1971. I hereby certify that it conforms to the approved tentative map and the conditions of approval thereof; that all provisions of applicable State Law and local ordinances have been complied with.

Paul E. Simpson
Paul E. Simpson, Licensed Land Surveyor No. 3202
STATE OF CALIFORNIA

This map has been examined this 31st day of August, 1971 for conformance with the requirements of Section 11575 of the Subdivision Map Act.

Darrell P. Payne
Darrell P. Payne, Plumas County Surveyor, RCE 8896

Filed for record this 31st day of August, 1971 at 2:30 P.M. in Book 3 of Parcel Maps at Page 13 at the request of Paul E. Simpson Fee: \$ 5.00 File No. 4552

Dorothy New Marley
Dorothy New Marley, Plumas County Recorder

PARCEL MAP FOR
EDWARD A. CLIFFORD

IN SECTION 25, T28N R7E MDB & M
PLUMAS COUNTY, CALIFORNIA

SCALE: 1" = 50'

PAUL E. SIMPSON & ASSOCIATES, ENGINEERS & SURVEYORS
SUSANVILLE, CALIFORNIA