

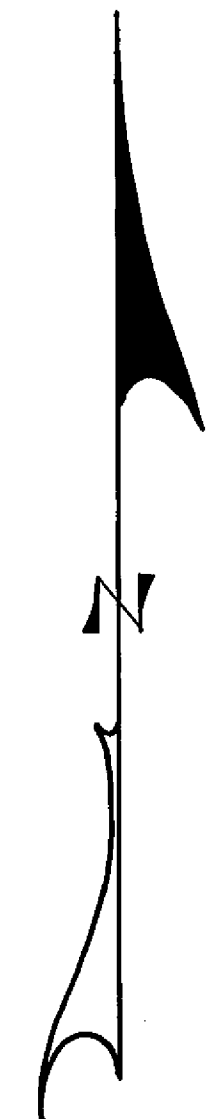


I, THE UNDERSIGNED COUNTY TAX COLLECTOR OF THE COUNTY OF PLUMAS, STATE OF CALIFORNIA, DO HEREBY CERTIFY THAT THERE ARE NO TAX LIENS AGAINST PARCELS 1 THROUGH 4 INCLUSIVE AS SHOWN HEREON, OR UNPAID STATE, COUNTY, MUNICIPAL, OR LOCAL TAXES, OR SPECIAL ASSESSMENTS COLLECTED AS TAXES EXCEPT TAXES OR ASSESSMENTS NOT YET PAYABLE. TAXES OR ASSESSMENTS WHICH ARE A LIEN BUT NOT YET PAYABLE ARE ESTIMATED TO BE IN THE AMOUNT OF \$ 207.00

Douglas S. Redstrake
DOUGLAS S. REDSTRAKE
PLUMAS COUNTY TAX COLLECTOR

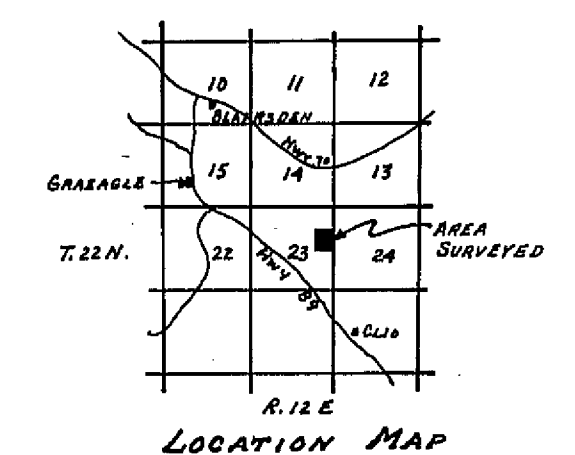

SCALE 1" = 200'

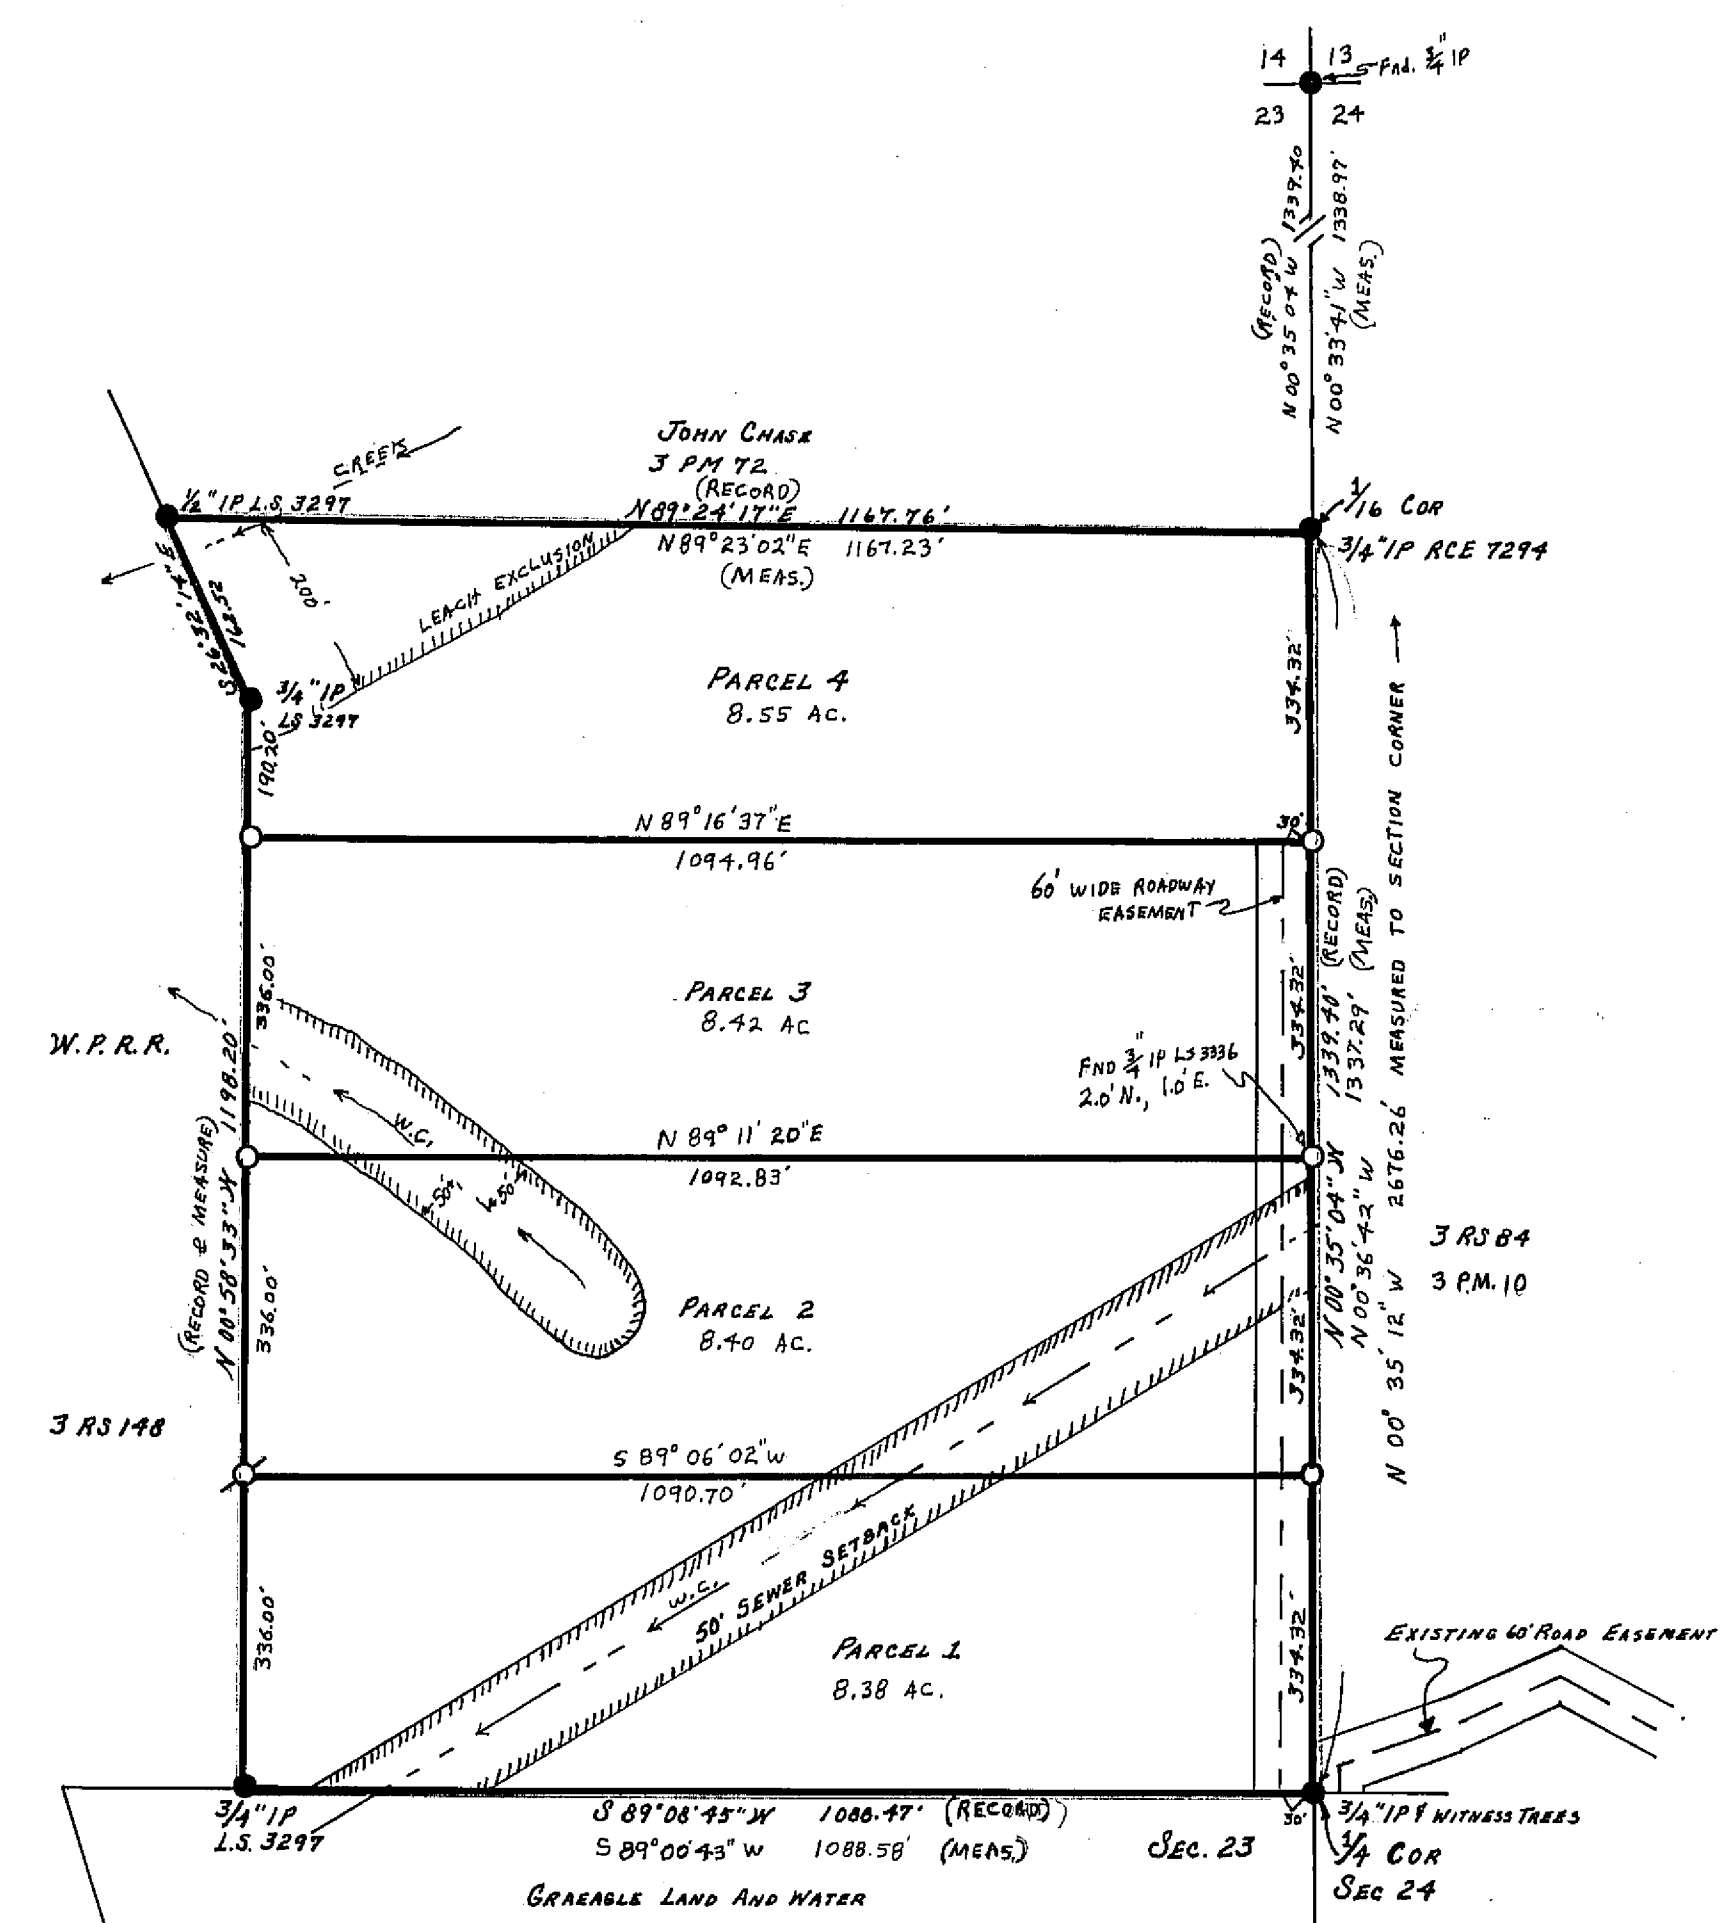

LEGEND
FND EXISTING MONUMENT
SET 3/4" OR 3/4" IP TAGGED L.S. 3297
CENTERLINE ROAD EASEMENT
COMPUTED CORNER
WATERCOURSE

NOTE
BASIS OF BEARING IS TAKEN FROM THAT CERTAIN MAP FILED IN BOOK 3 OF PARCEL MAPS AT PAGE 12 PLUMAS COUNTY RECORDS.

SURVEYOR'S CERTIFICATE
THIS MAP WAS PREPARED BY ME OR UNDER MY DIRECTION AND IS BASED UPON A FIELD SURVEY IN CONFORMANCE WITH THE REQUIREMENTS OF THE SUBDIVISION MAP ACT AT THE REQUEST OF DON PARIS IN JUNE 1971. I HEREBY CERTIFY THAT IT CONFORMS TO THE APPROVED TENTATIVE MAP AND THE CONDITIONS OF APPROVAL THEREOF, AND THAT ALL PROVISIONS OF APPLICABLE STATE LAW AND LOCAL ORDINANCES HAVE BEEN COMPLIED WITH.

Gerald C. Henderson
GERALD C. HENDERSON L.S. 3297

COUNTY SURVEYOR'S CERTIFICATE
THIS MAP HAS BEEN EXAMINED FOR CONFORMANCE WITH THE REQUIREMENTS OF SECTION 11575 OF THE SUBDIVISION MAP ACT THIS 14th DAY OF JAN. 1972.

Darrell P. Payne
DARRELL P. PAYNE R.C.E. 8596

COUNTY RECORDER'S CERTIFICATE
FILED THIS 4th DAY OF May 1972, AT 8:45 AM., IN BOOK 3 OF PARCEL MAPS AT PAGE 104, AT THE REQUEST OF GERALD C. HENDERSON.
FEE 5.00
RECORDING NO. 5364

Dorothy New Maskey
COUNTY RECORDER

PARCEL MAP
OF A SUBDIVISION INTO FOUR PARTS
FOR DON PARIS JUNE 1971
A PORTION OF S.E. 1/4 OF N.E. 1/4 OF SECTION 23
T. 22 N., R. 12 E., M.D.M.
PLUMAS COUNTY, CALIFORNIA

GERALD C. HENDERSON
LICENSED LAND SURVEYOR
P.O. Box 13
PORTOLA, CALIFORNIA