
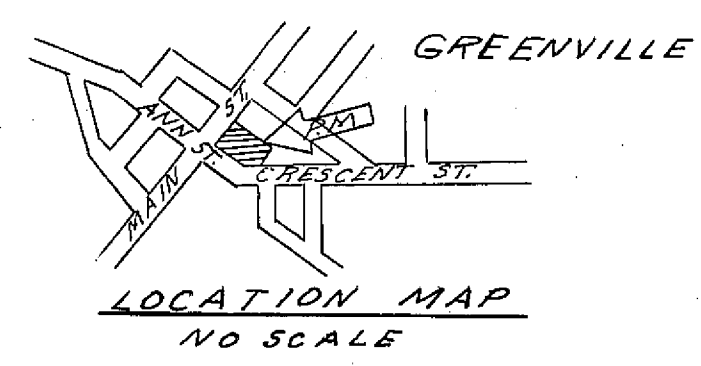


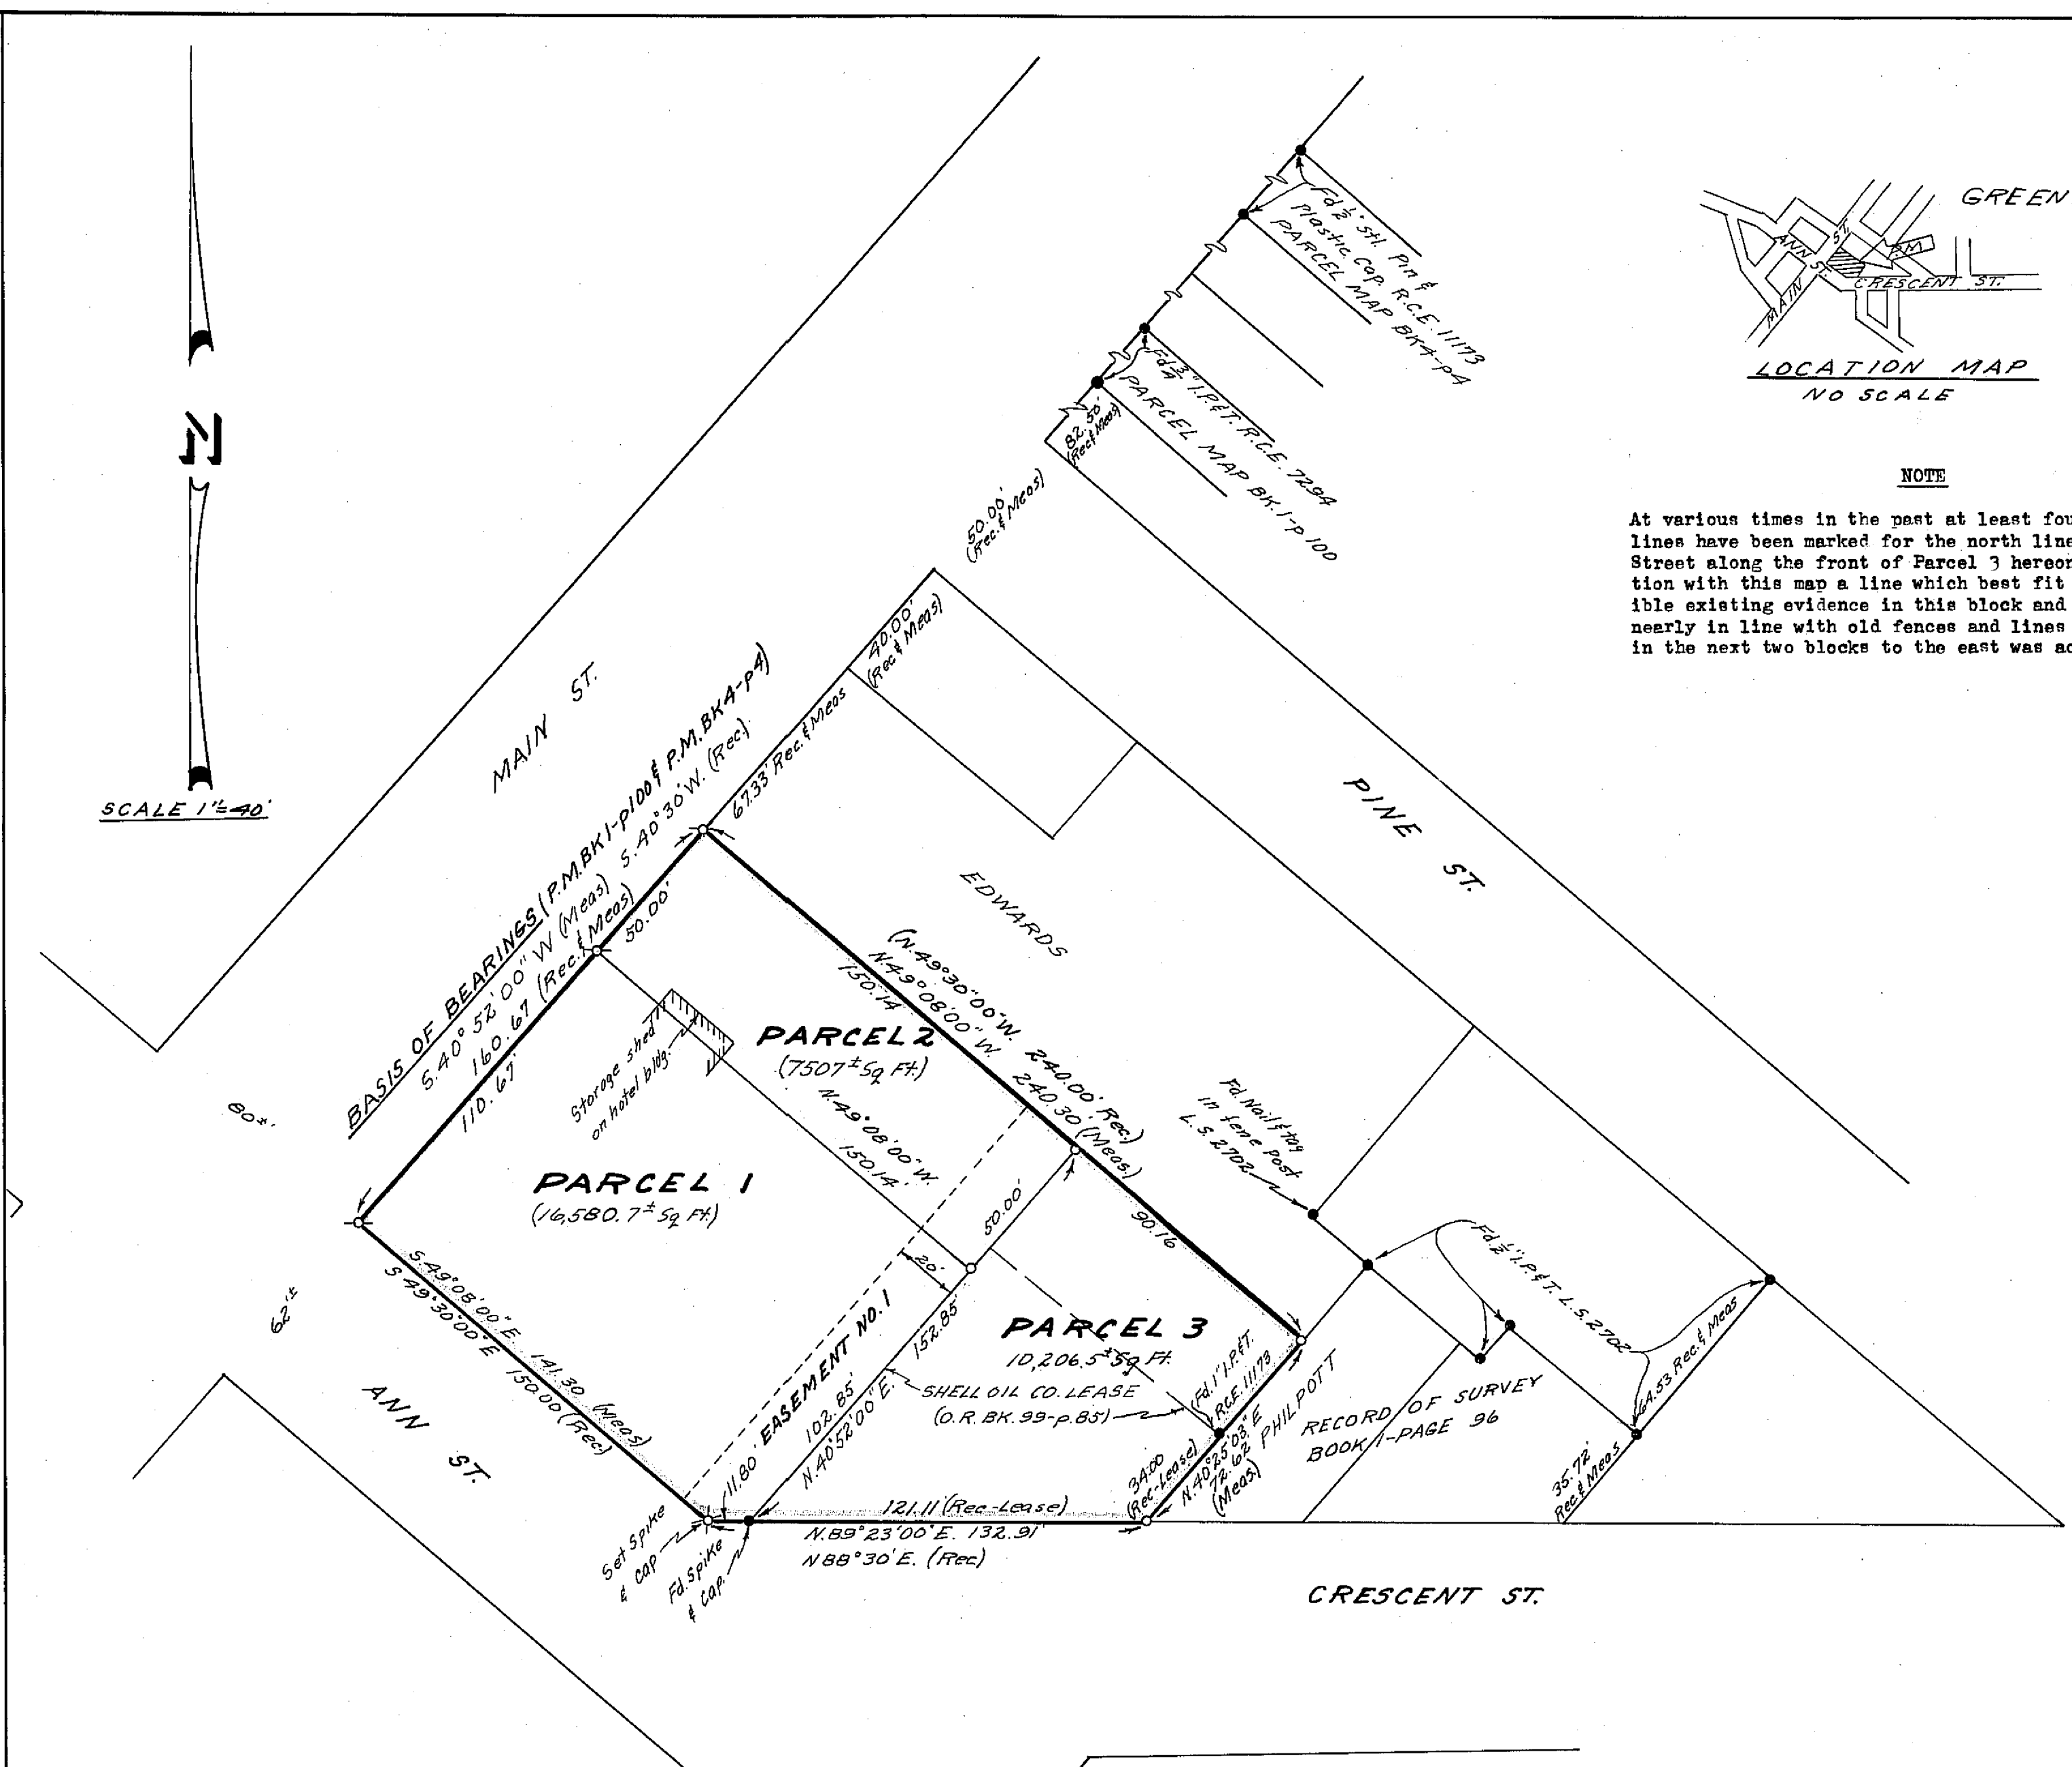

NOTE
At various times in the past at least four different lines have been marked for the north line of Crescent Street along the front of Parcel 3 hereon. In connection with this map a line which best fit the most plausible existing evidence in this block and was the most nearly in line with old fences and lines of occupation in the next two blocks to the east was accepted.

- LEGEND**
- Found monuments as noted
 - Set 1/2" Steel Pin with plastic cap stamped "R.C.E. 11173"
 - ✕ Set Spike and Cap in pavement
 - ✕ Nail and Tag "John C. Simpson, R.C.E. 11173"
 - Pd. Found
 - Rec. Record (from deed, record map, etc.)
 - Meas. Measured
 - P.M. Parcel Map
 - Bk. Book
 - P. Page
 - O.R. Official Records, records of Plumas County
 - R.C.E. Registered Civil Engineer
 - L.S. Land Surveyor
 - I.P. Iron Pipe
 - I.P. & T. Iron Pipe and Tag
- NOTES**
1. Tentative Parcel Map approved by Plumas County Planning Commission December 18, 1972.
 2. Easement No. 1 is to be for roadway, utilities, drainage and incidental purposes for the benefit of parcels 1, 2 and 3 hereon. A declaration establishing said easement will be recorded concurrently with the filing of this map.

COUNTY TAX COLLECTOR'S CERTIFICATE
I, the undersigned, County Tax Collector of the County of Plumas, State of California, do hereby certify that there are no tax liens against Parcels 1, 2 and 3 as shown hereon or unpaid state, county, municipal, or local taxes, or spl. assessments collected as taxes, except taxes or assessments not yet payable. Taxes or assessments which are a lien but not yet payable, are estimated to be in the amount of NONE.

Douglas S. Redstreak
Douglas S. Redstreak
Plumas County Tax Collector

SURVEYOR'S CERTIFICATE
This map was prepared by me or under my direction (and is based upon a field survey) in conformance with the subdivision Map Act at the request of M. D. Ayoob, December 20, 1972. I hereby certify that it conforms to the approved tentative map and the conditions of approval thereof; that all provisions of applicable state law and local ordinances have been complied with.

John C. Simpson
John C. Simpson
R.C.E. 11173



RECORDER'S CERTIFICATE
Filed this 19th day of January, 1973, at 10:30 A.M. in Book 4 of Parcel Maps at page 9 at the request of John C. Simpson.

Dorothy New Masley
Plumas County Recorder

Fee \$5.00
File No. 3302

COUNTY SURVEYOR'S CERTIFICATE
This map has been examined this 18th day of JAN. 1973, for conformance with the requirements of Section 11575 of the Subdivision Map Act.

Darrell P. Payne
Plumas County Surveyor

JOHN C. SIMPSON, P.E.
CIVIL ENGINEER
P.O. BOX 719
QUINCY, CALIFORNIA

PARCEL MAP
OF
SUBDIVISION OF THREE PARCELS
FOR
M. D. AND NEZZERA AYOOB
RECORD OWNERS
WITHIN
BLOCK 2, TOWN OF GREENVILLE
PLUMAS COUNTY, CALIFORNIA