

CERTIFICATES:

This map was prepared by me or under my direction, and was compiled from a field survey in conformance with the requirements of the Subdivision Map Act at the request of Richard J. & Dorothy G. Henry Jr. in Dec. 1972. I hereby certify that it conforms to the approved tentative map and the conditions of approval thereof; that all provisions of applicable state laws & local ordinances have been complied with.

Paul E. Simpson
Paul E. Simpson, Licensed Land Surveyor, No. 3202, State of California

This map has been examined this 19th day of May, 1973 for conformance with the requirements of Section 11575 of the Subdivision Map Act.

Darrell P. Payne
Darrell P. Payne, Plumas County Surveyor, R.C.E. 8596


Filed for record this 20th day of March, 1973 at 3:30 P.M. in Book 4 of Parcel Maps at page 23 at the request of Paul E. Simpson.

Fee: \$ 5.⁰⁰ File No: 4191


Dorothy New Marley
Dorothy New Marley, Plumas County Recorder

I, the undersigned County Tax Collector of the County of Plumas, State of California, do hereby certify that there are no tax liens against Parcels A or B, as shown hereon, or unpaid state, county, municipal or local taxes or special assessments collected as taxes, except taxes or assessments not yet payable. Taxes or assessments which are not yet payable, are estimated to be in the amount of \$ 483.⁰⁰

Douglas S. Redstroake
Douglas S. Redstroake, Plumas County Tax Collector

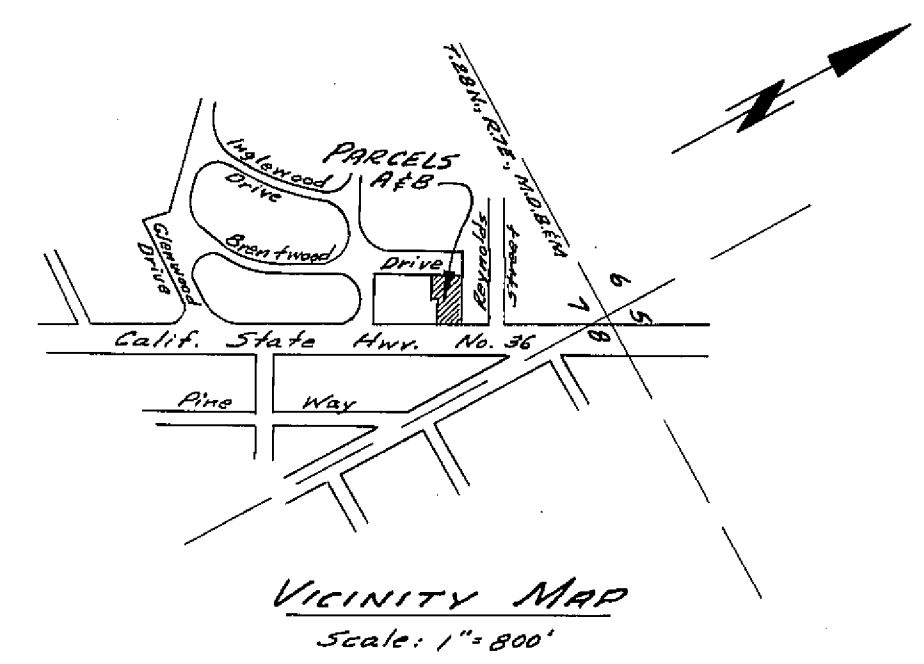

PARCEL MAP FOR
RICHARD J. & DOROTHY G. HENRY JR.
IN A PORTION OF SEC. 7, T28N, R7E, M.D.B.&M.
TOWN OF CHESTER
PLUMAS COUNTY, CALIFORNIA
SCALE: 1" = 30'
PAUL E. SIMPSON & ASSOCIATES, ENGINEERS & SURVEYORS
SUSANVILLE, CALIFORNIA

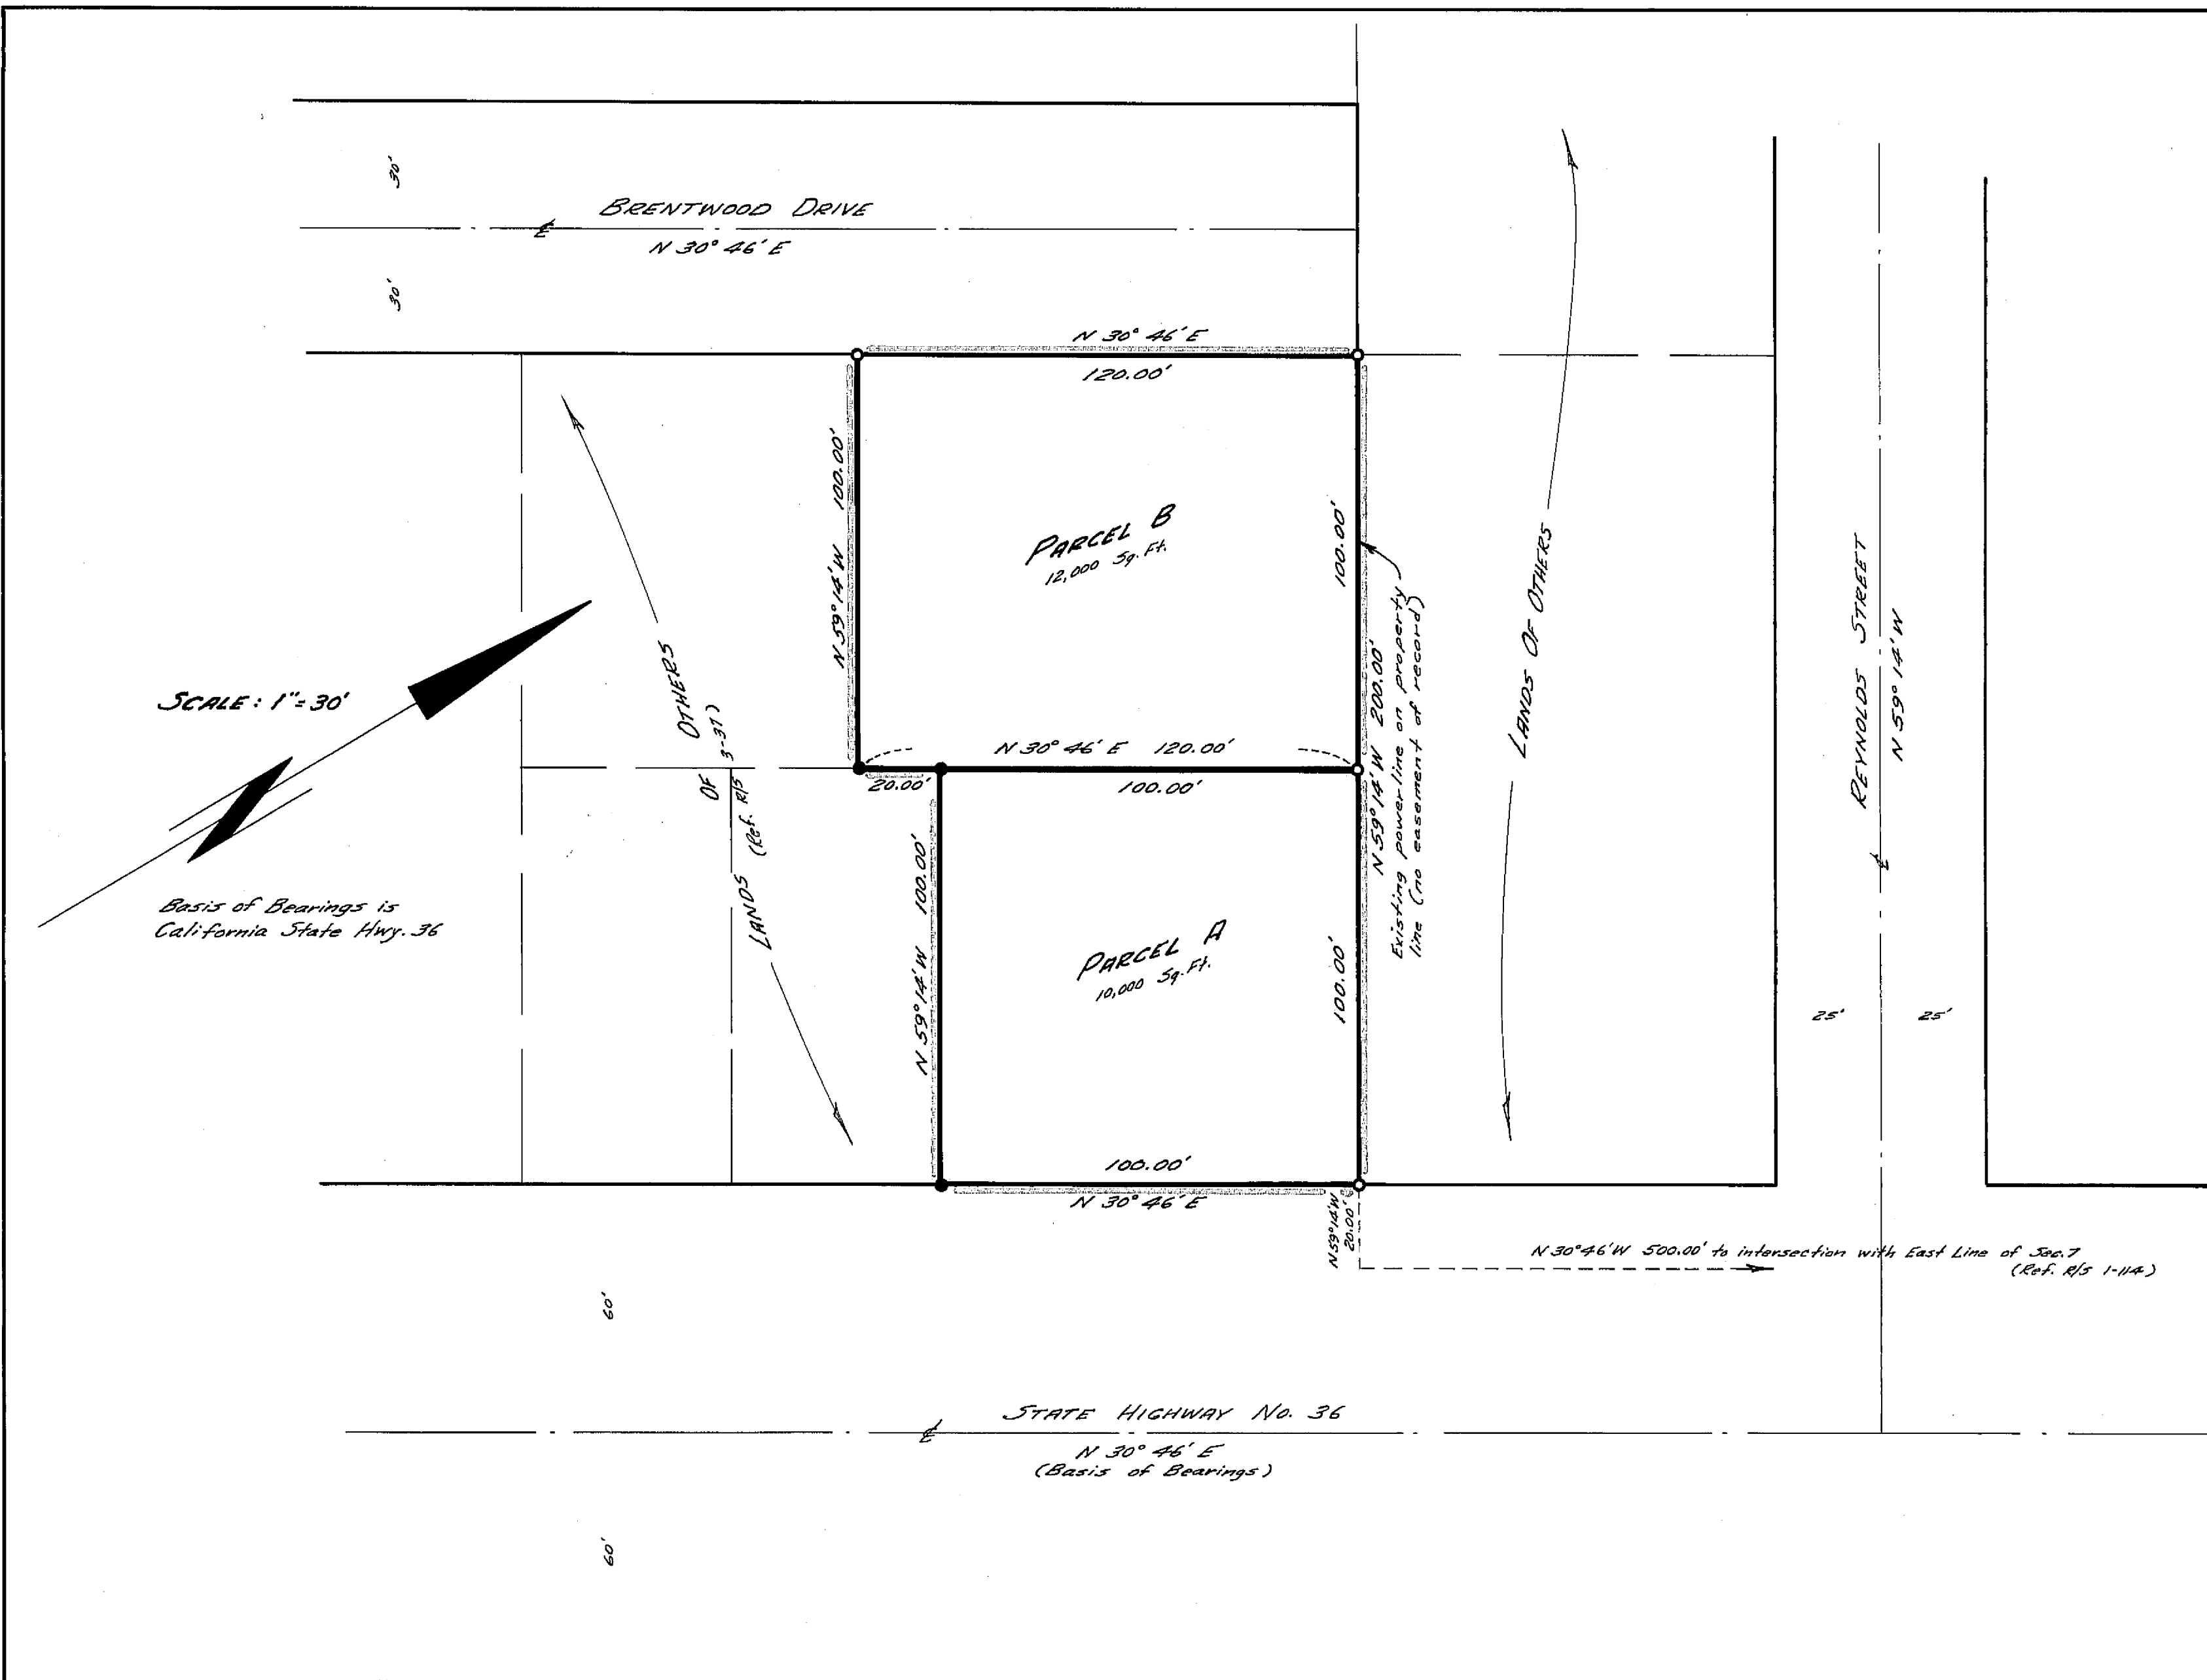

LEGEND

- Found iron pipes tagged R.C.E. 7567 per R/S 3-37
- Set 1/2" iron pipe tagged L.S. 3202