


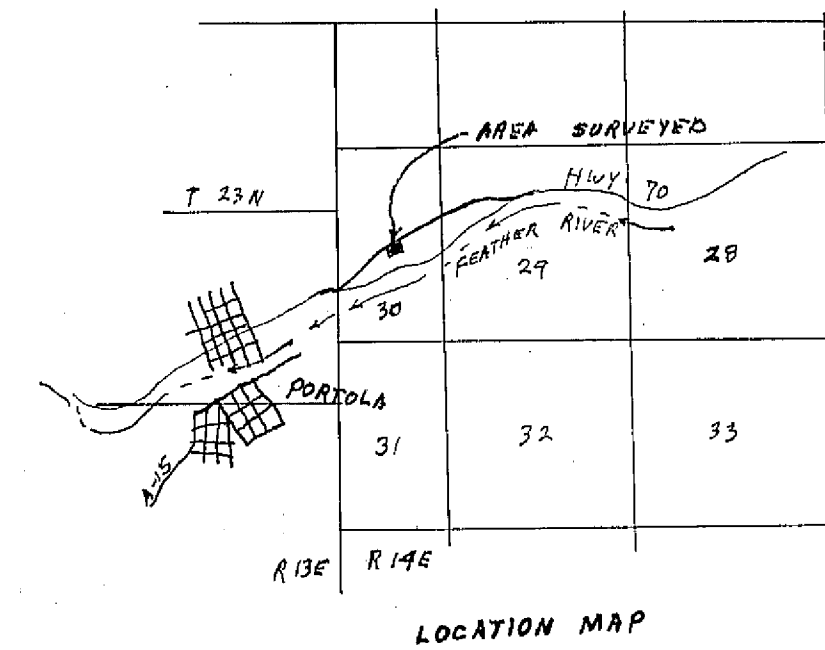

I, THE UNDERSIGNED COUNTY TAX COLLECTOR OF THE COUNTY OF PLUMAS, STATE OF CALIFORNIA, DO HEREBY CERTIFY THAT THERE ARE NO TAX LIENS AGAINST PARCELS 1 AND 2 INCLUSIVE, AS SHOWN HEREON, OR UNPAID STATE, COUNTY, MUNICIPAL, OR LOCAL TAXES, OR SPECIAL ASSESSMENTS COLLECTED AS TAXES, EXCEPT TAXES OR ASSESSMENTS NOT YET PAYABLE. TAXES OR ASSESSMENTS WHICH ARE A LIEN BUT NOT YET PAYABLE ARE ESTIMATED TO BE IN THE AMOUNT OF \$158.50.

Douglas S. Redstreak
DOUGLAS S. REDSTREAK
PLUMAS COUNTY TAX COLLECTOR

SURVEYOR'S CERTIFICATE

THIS MAP WAS PREPARED BY ME OR UNDER MY DIRECTION AND IS BASED UPON A FIELD SURVEY IN CONFORMANCE WITH THE REQUIREMENTS OF THE SUBDIVISION MAP ACT AT THE REQUEST OF N. NORDEN AND J. DONATO IN DECEMBER 1971. I HEREBY CERTIFY THAT IT CONFORMS TO THE APPROVED TENTATIVE MAP AND THE CONDITIONS OF APPROVAL THEREOF, AND THAT ALL PROVISIONS OF APPLICABLE STATE LAW AND LOCAL ORDINANCES HAVE BEEN COMPLIED WITH.

Gerald C. Henderson
GERALD C. HENDERSON L.S. 3297

COUNTY SURVEYOR'S CERTIFICATE

THIS MAP HAS BEEN EXAMINED FOR CONFORMANCE WITH THE REQUIREMENTS OF SECTION 11575 OF THE SUBDIVISION MAP ACT THIS 6th DAY OF April 1972.

Darrell P. Payne
DARRELL P. PAYNE R.C.E. 8596



COUNTY RECORDER'S CERTIFICATE

FILED THIS 6th DAY OF April, 1972, AT 3:50 P.M. IN BOOK 4 OF PARCEL MAPS AT PAGE 27 AT THE REQUEST OF GERALD C. HENDERSON.

FEE 5.00
RECORDING NO. 4485
Dorothy Jean Maskey
COUNTY RECORDER

PARCEL MAP
OF A SUBDIVISION INTO TWO PARTS
N. NORDEN & J. DONATO^{FOR} DECEMBER 1971
A PORTION OF SECTION 30
T. 23 N., R. 14 E., M.D.M.
PLUMAS COUNTY, CALIFORNIA
PORTION LOT 26 PARKSIDE TERRACE SUBDIVISION UNIT NO. 1

GERALD C. HENDERSON
LICENSED LAND SURVEYOR
P.O. Box 13
PORTOLA, CALIFORNIA

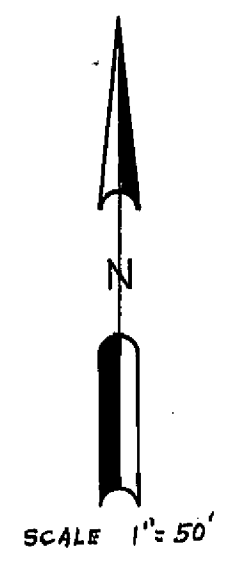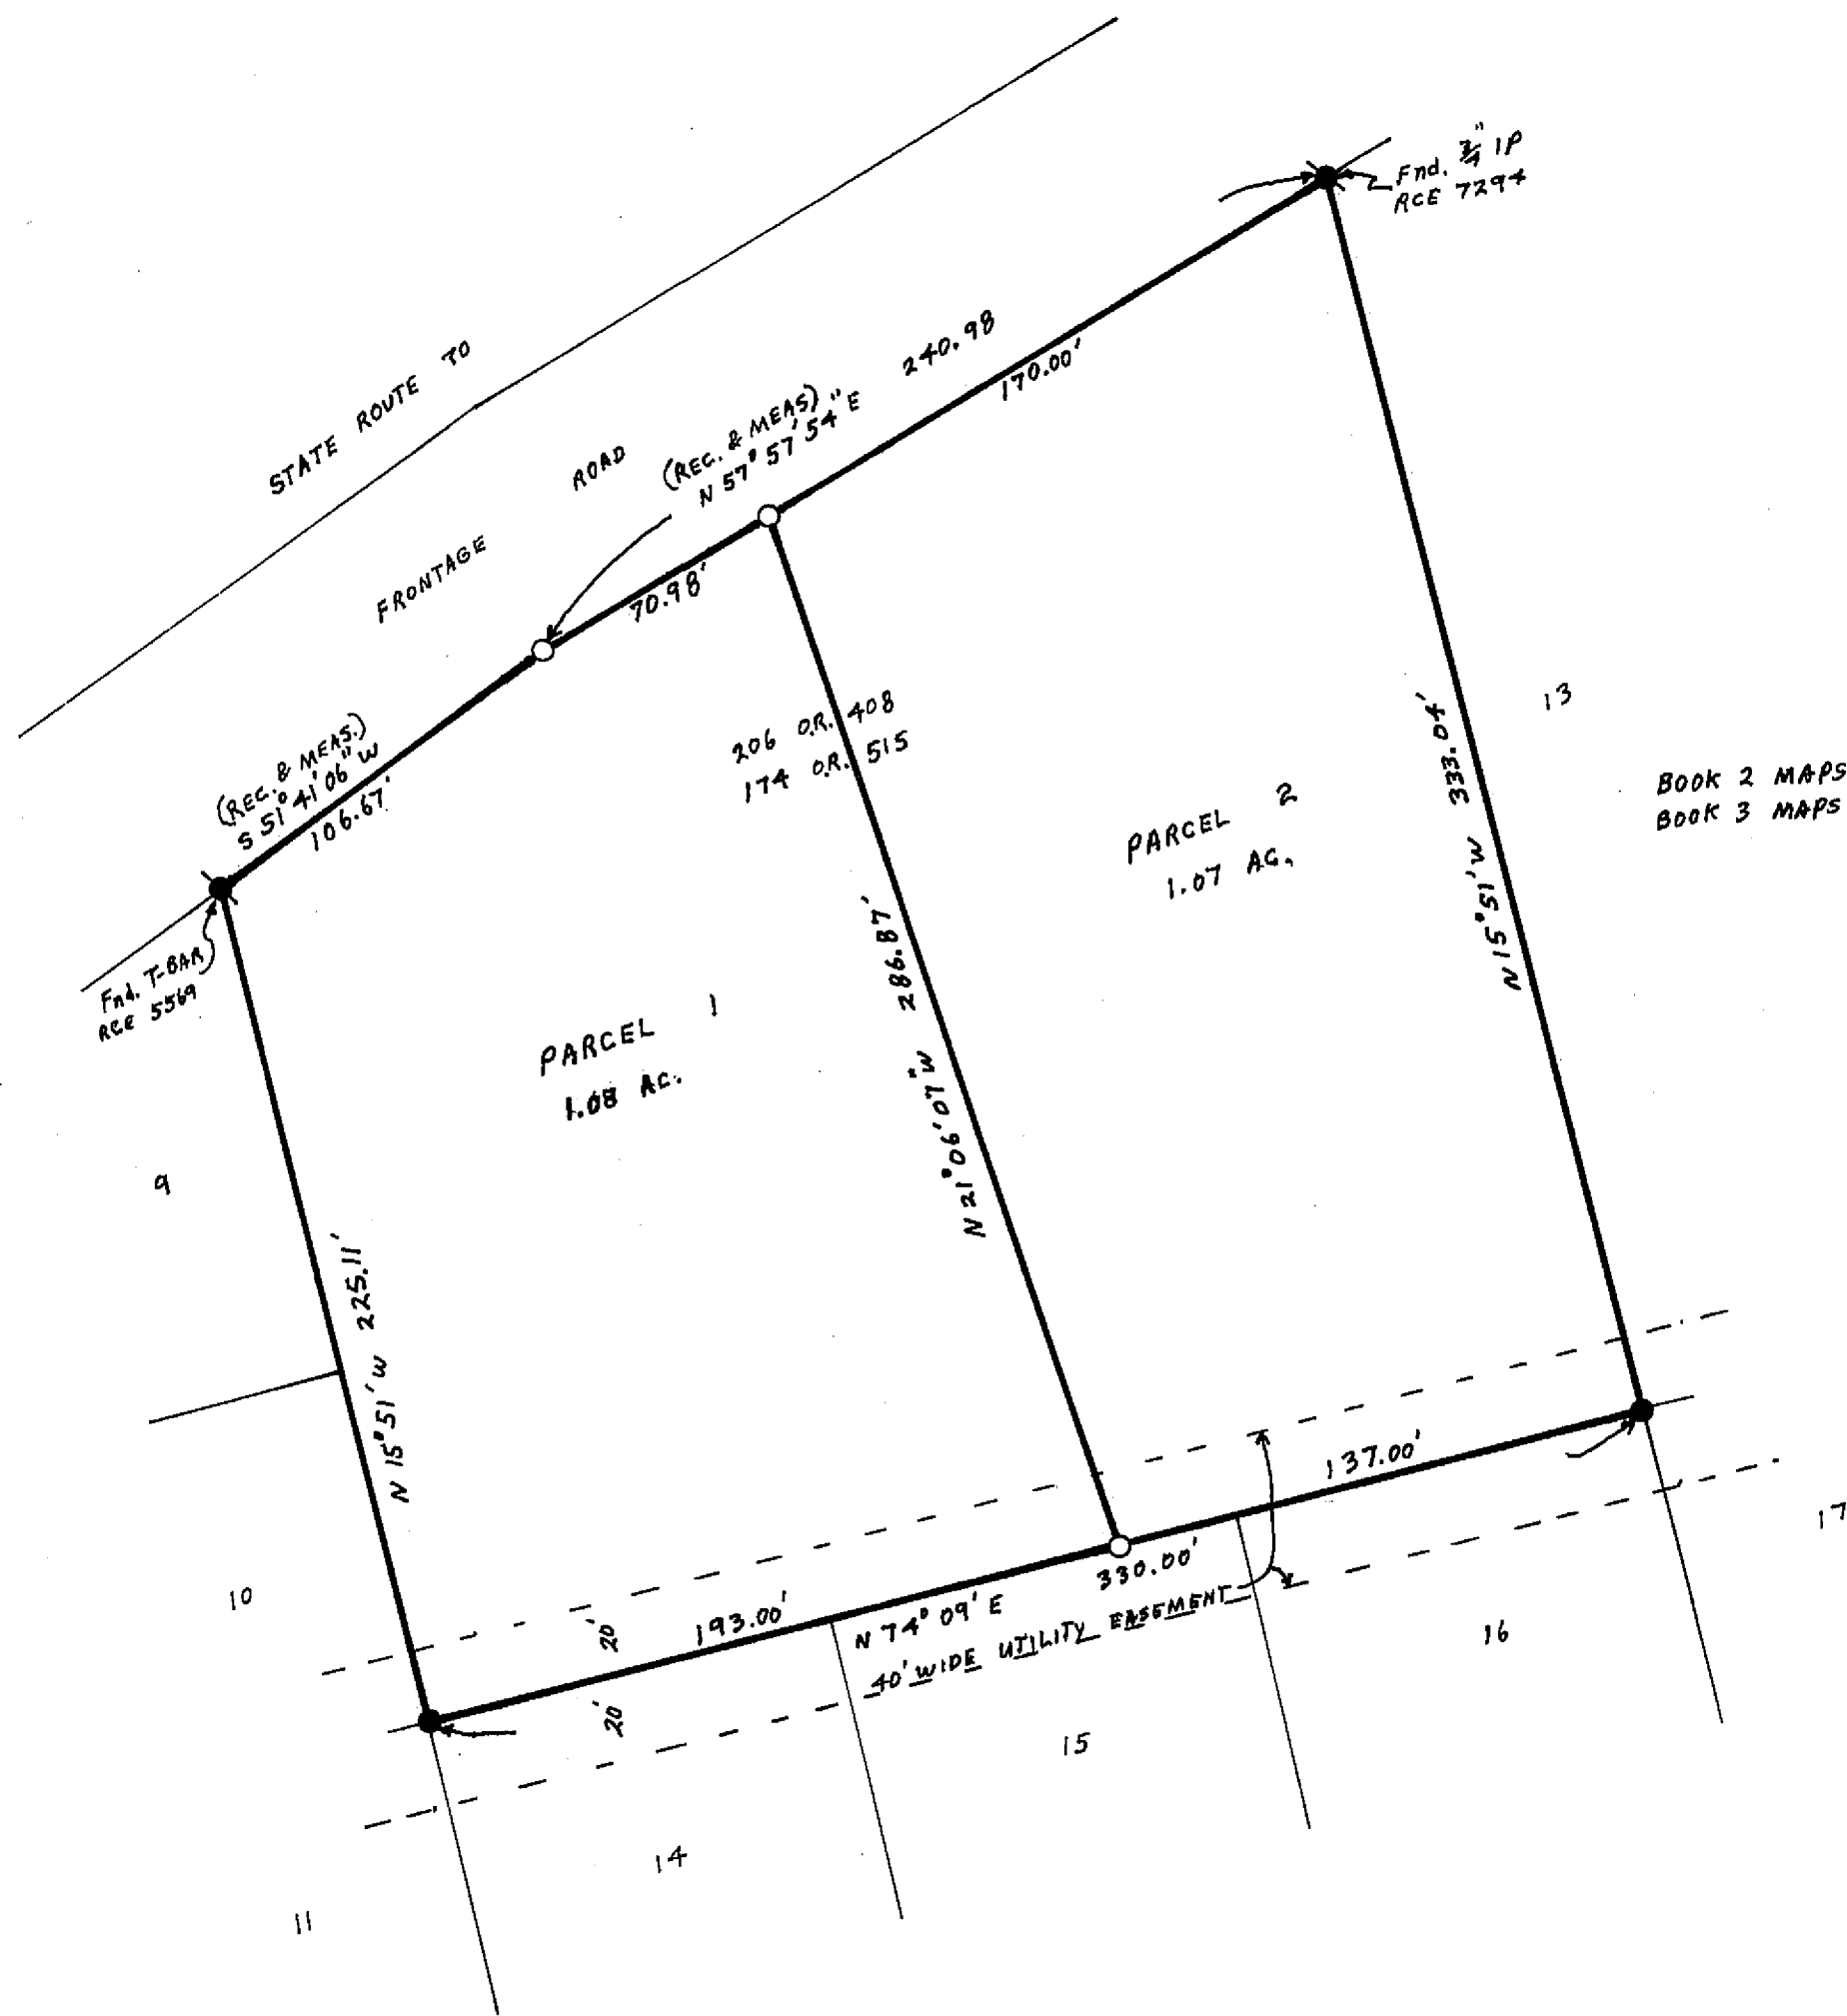

NOTE
BASIS OF BEARING IS TAKEN FROM THAT CERTAIN MAP FILED IN BOOK 3 OF MAPS AT PAGE 95 PLUMAS COUNTY RECORDS.

LEGEND
FOUND BOLT
FOUND MONUMENT DESCRIBED ABOVE
SET 1/2" OR 3/4" IP TAGGED L.S. 3297