
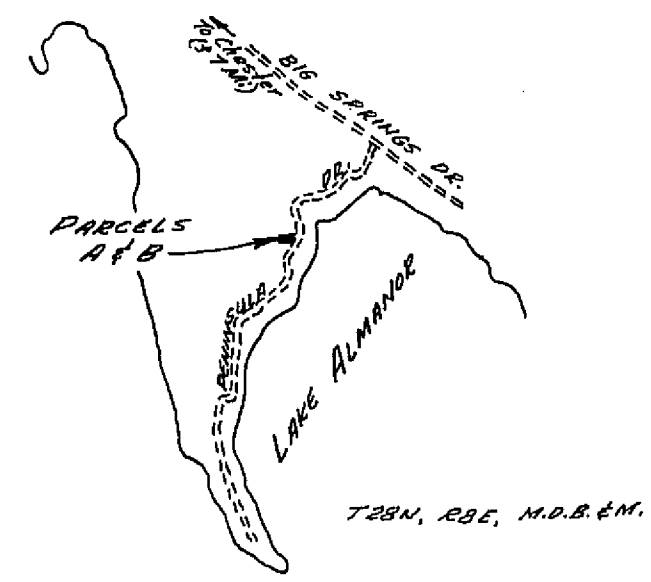


LANDS OF LAKE ALMANOR MUTUAL WATER COMPANY

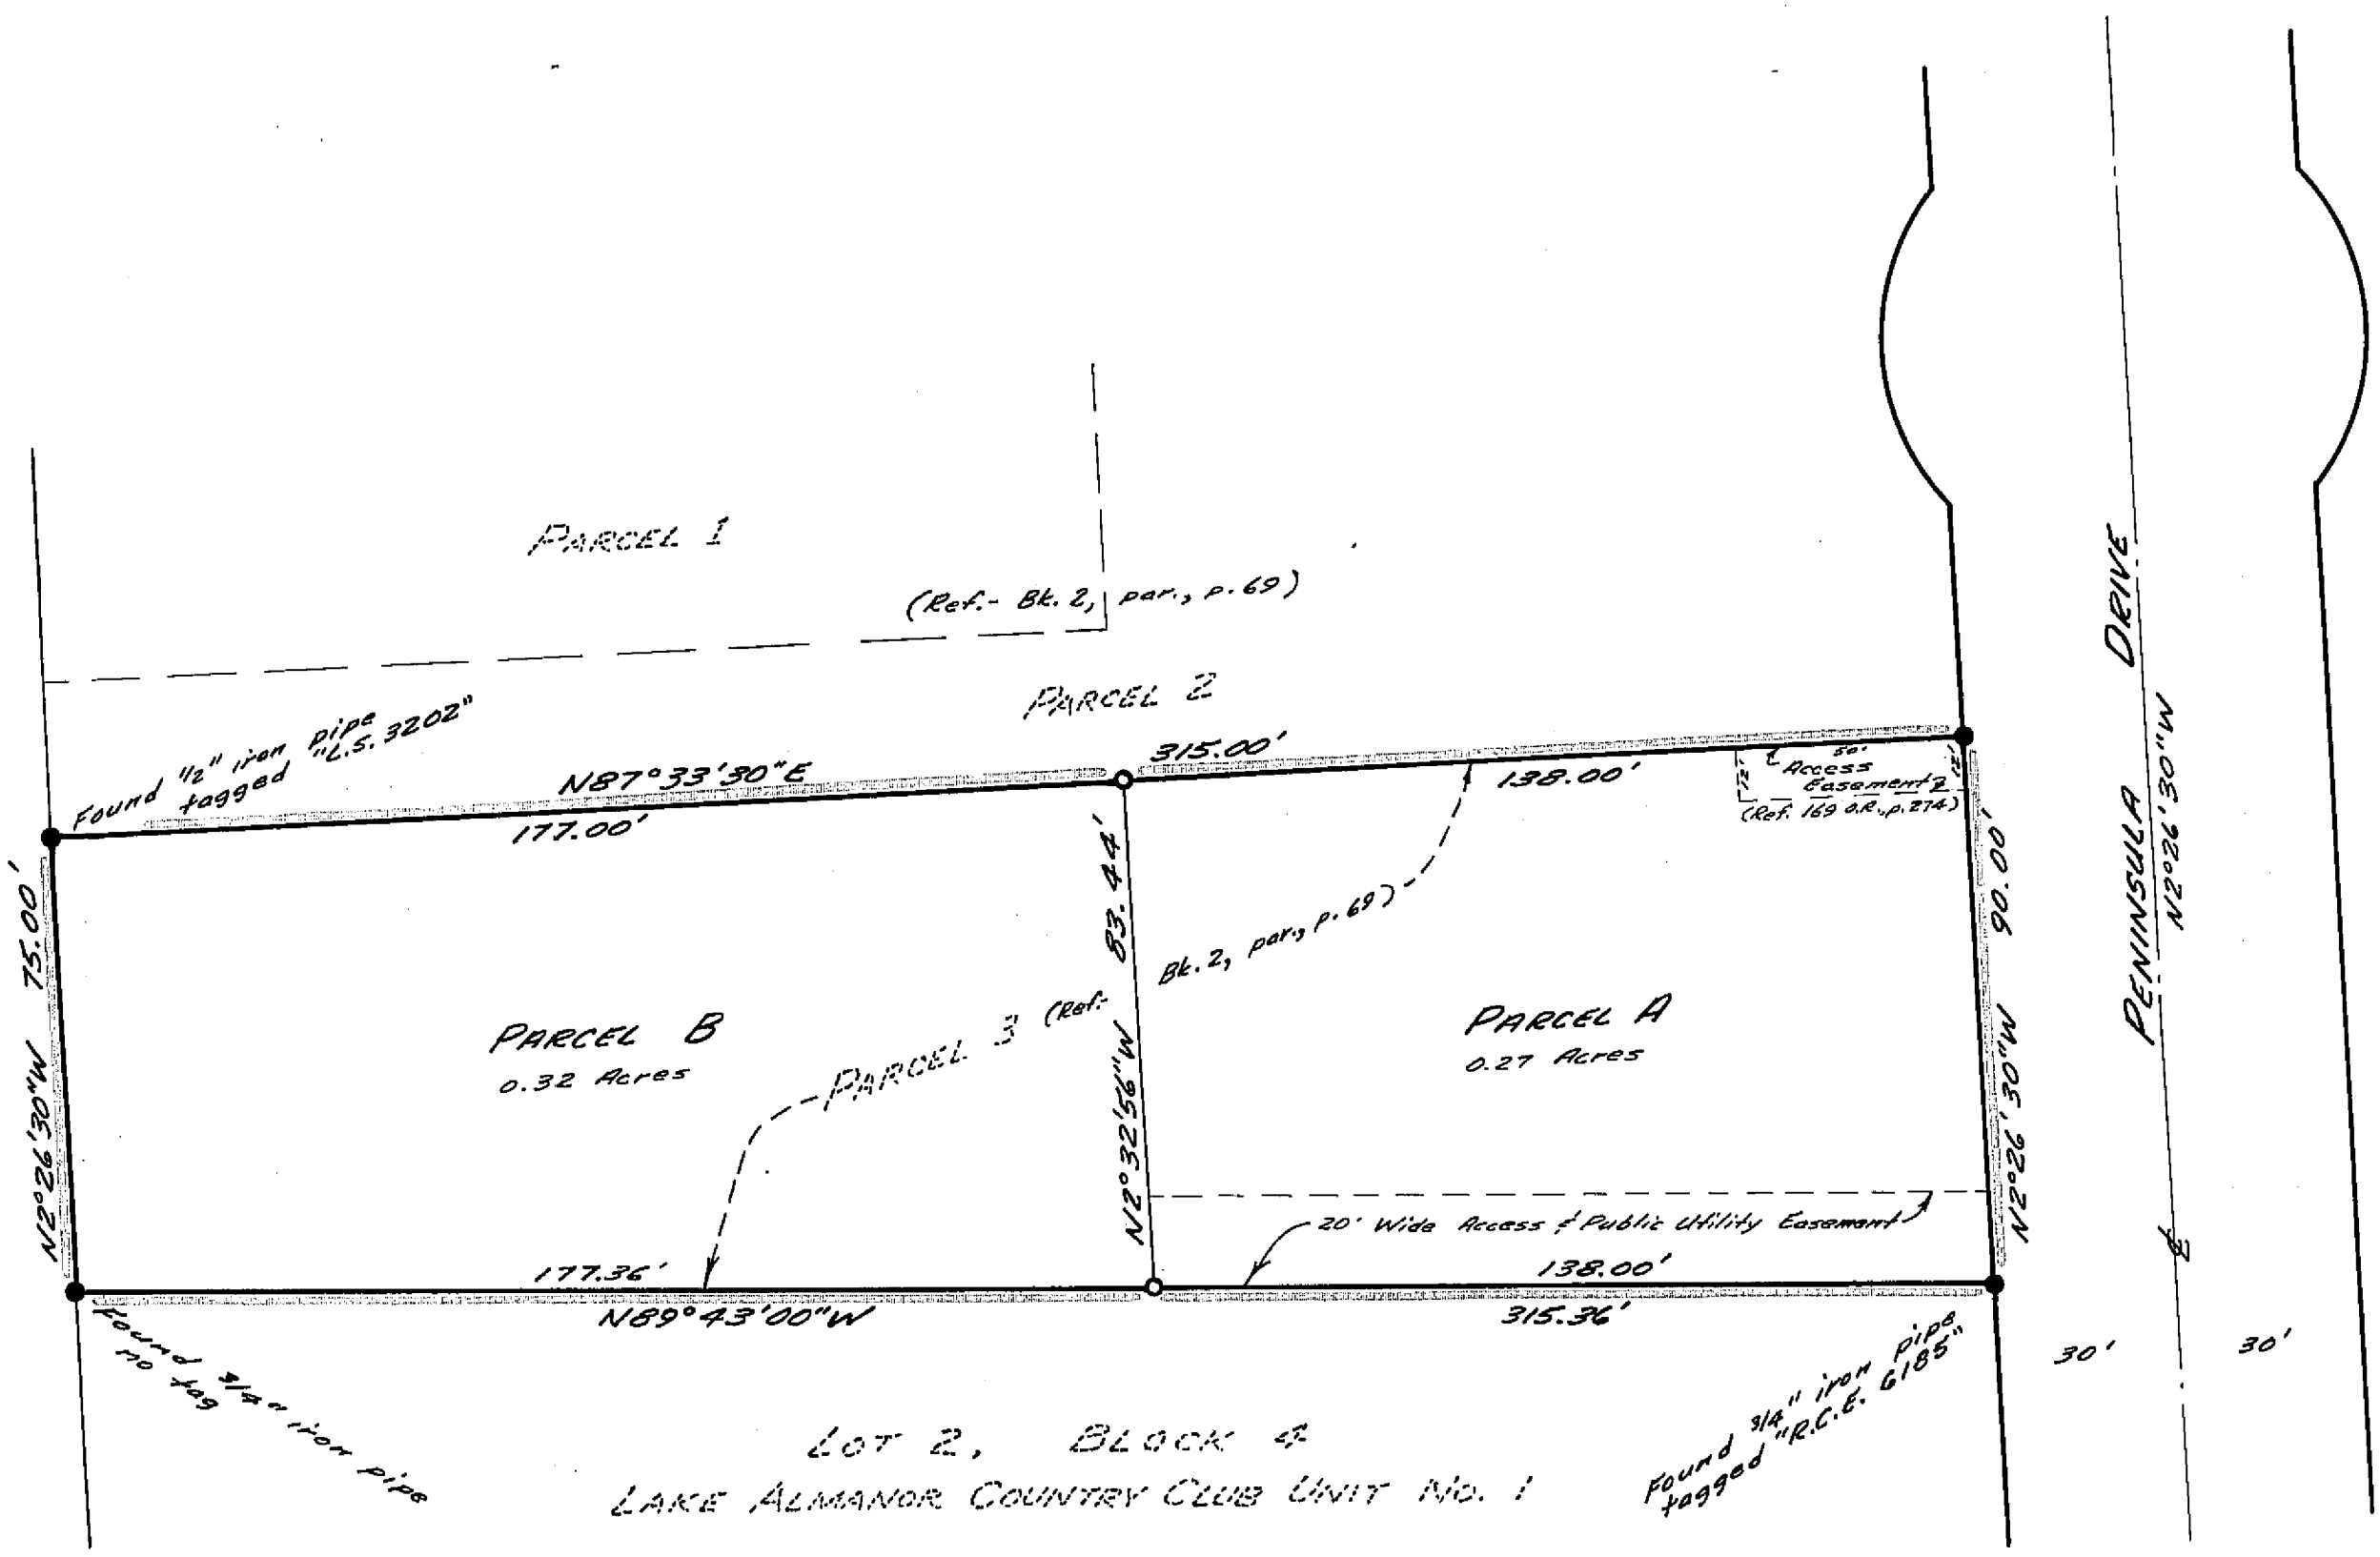

SCALE: 1" = 30'

Basis of Bearings is the Record Map filed in Book 2 of Parcel Maps at Page 69.

LEGEND

- Found 3/4" iron pipe tagged "L.S. 3202" (except as noted)
- Set 3/4" iron pipe tagged "L.S. 3202"

I, the undersigned, County Tax Collector of the County of Plumas, State of California, do hereby certify that there are no tax liens against Parcels A & B inclusive, as shown hereon, or unpaid state, county, municipal, or local taxes, or special assessments collected as taxes, except taxes or assessments not yet payable. Taxes or assessments which are a lien but not yet payable, are estimated to be in the amount of \$697.00.

Douglas S. Redstreak
Douglas S. Redstreak, Plumas County Tax Collector

PARCEL MAP FOR

LAKE ALMANOR COUNTRY CLUB

PARCEL 3 AS SHOWN ON PARCEL MAP
RECORDED IN BOOK 2 AT PAGE 69
PLUMAS COUNTY, CALIFORNIA

SCALE: 1" = 30'

PAUL E. SIMPSON, & ASSOCIATES, ENGINEERS & SURVEYORS
L.S. 3202, 45 S. ROOP ST., SUSANVILLE, CALIF.

CERTIFICATES:

This map was prepared by me or under my direction, and was compiled from a field survey in conformance with the requirements of the Subdivision Map Act at the request of Lake Almanor Country Club in Jan. 1972. I hereby certify that it conforms to the approved tentative map and the conditions of approval thereof, that all provisions of applicable state laws and local ordinances have been

This map has been examined this 24th day of JULY, 1973 for conformance with the requirements of Section 11575 of the Subdivision Map Act.

Darrell P. Payne
Darrell P. Payne, R.C.E. 8536, Plumas County Surveyor

Filed for record this 24th day of July, 1973 at 2:15 P.M. in Book 2 of Parcel Maps at Page 37 at the request of Paul E. Simpson.
Fee \$5.00 File No. 330

Dorothy Neer Marley
Dorothy Neer Marley, Plumas County Recorder

Paul E. Simpson
Paul E. Simpson, Licensed Land Surveyor No. 3202
STATE OF CALIFORNIA