


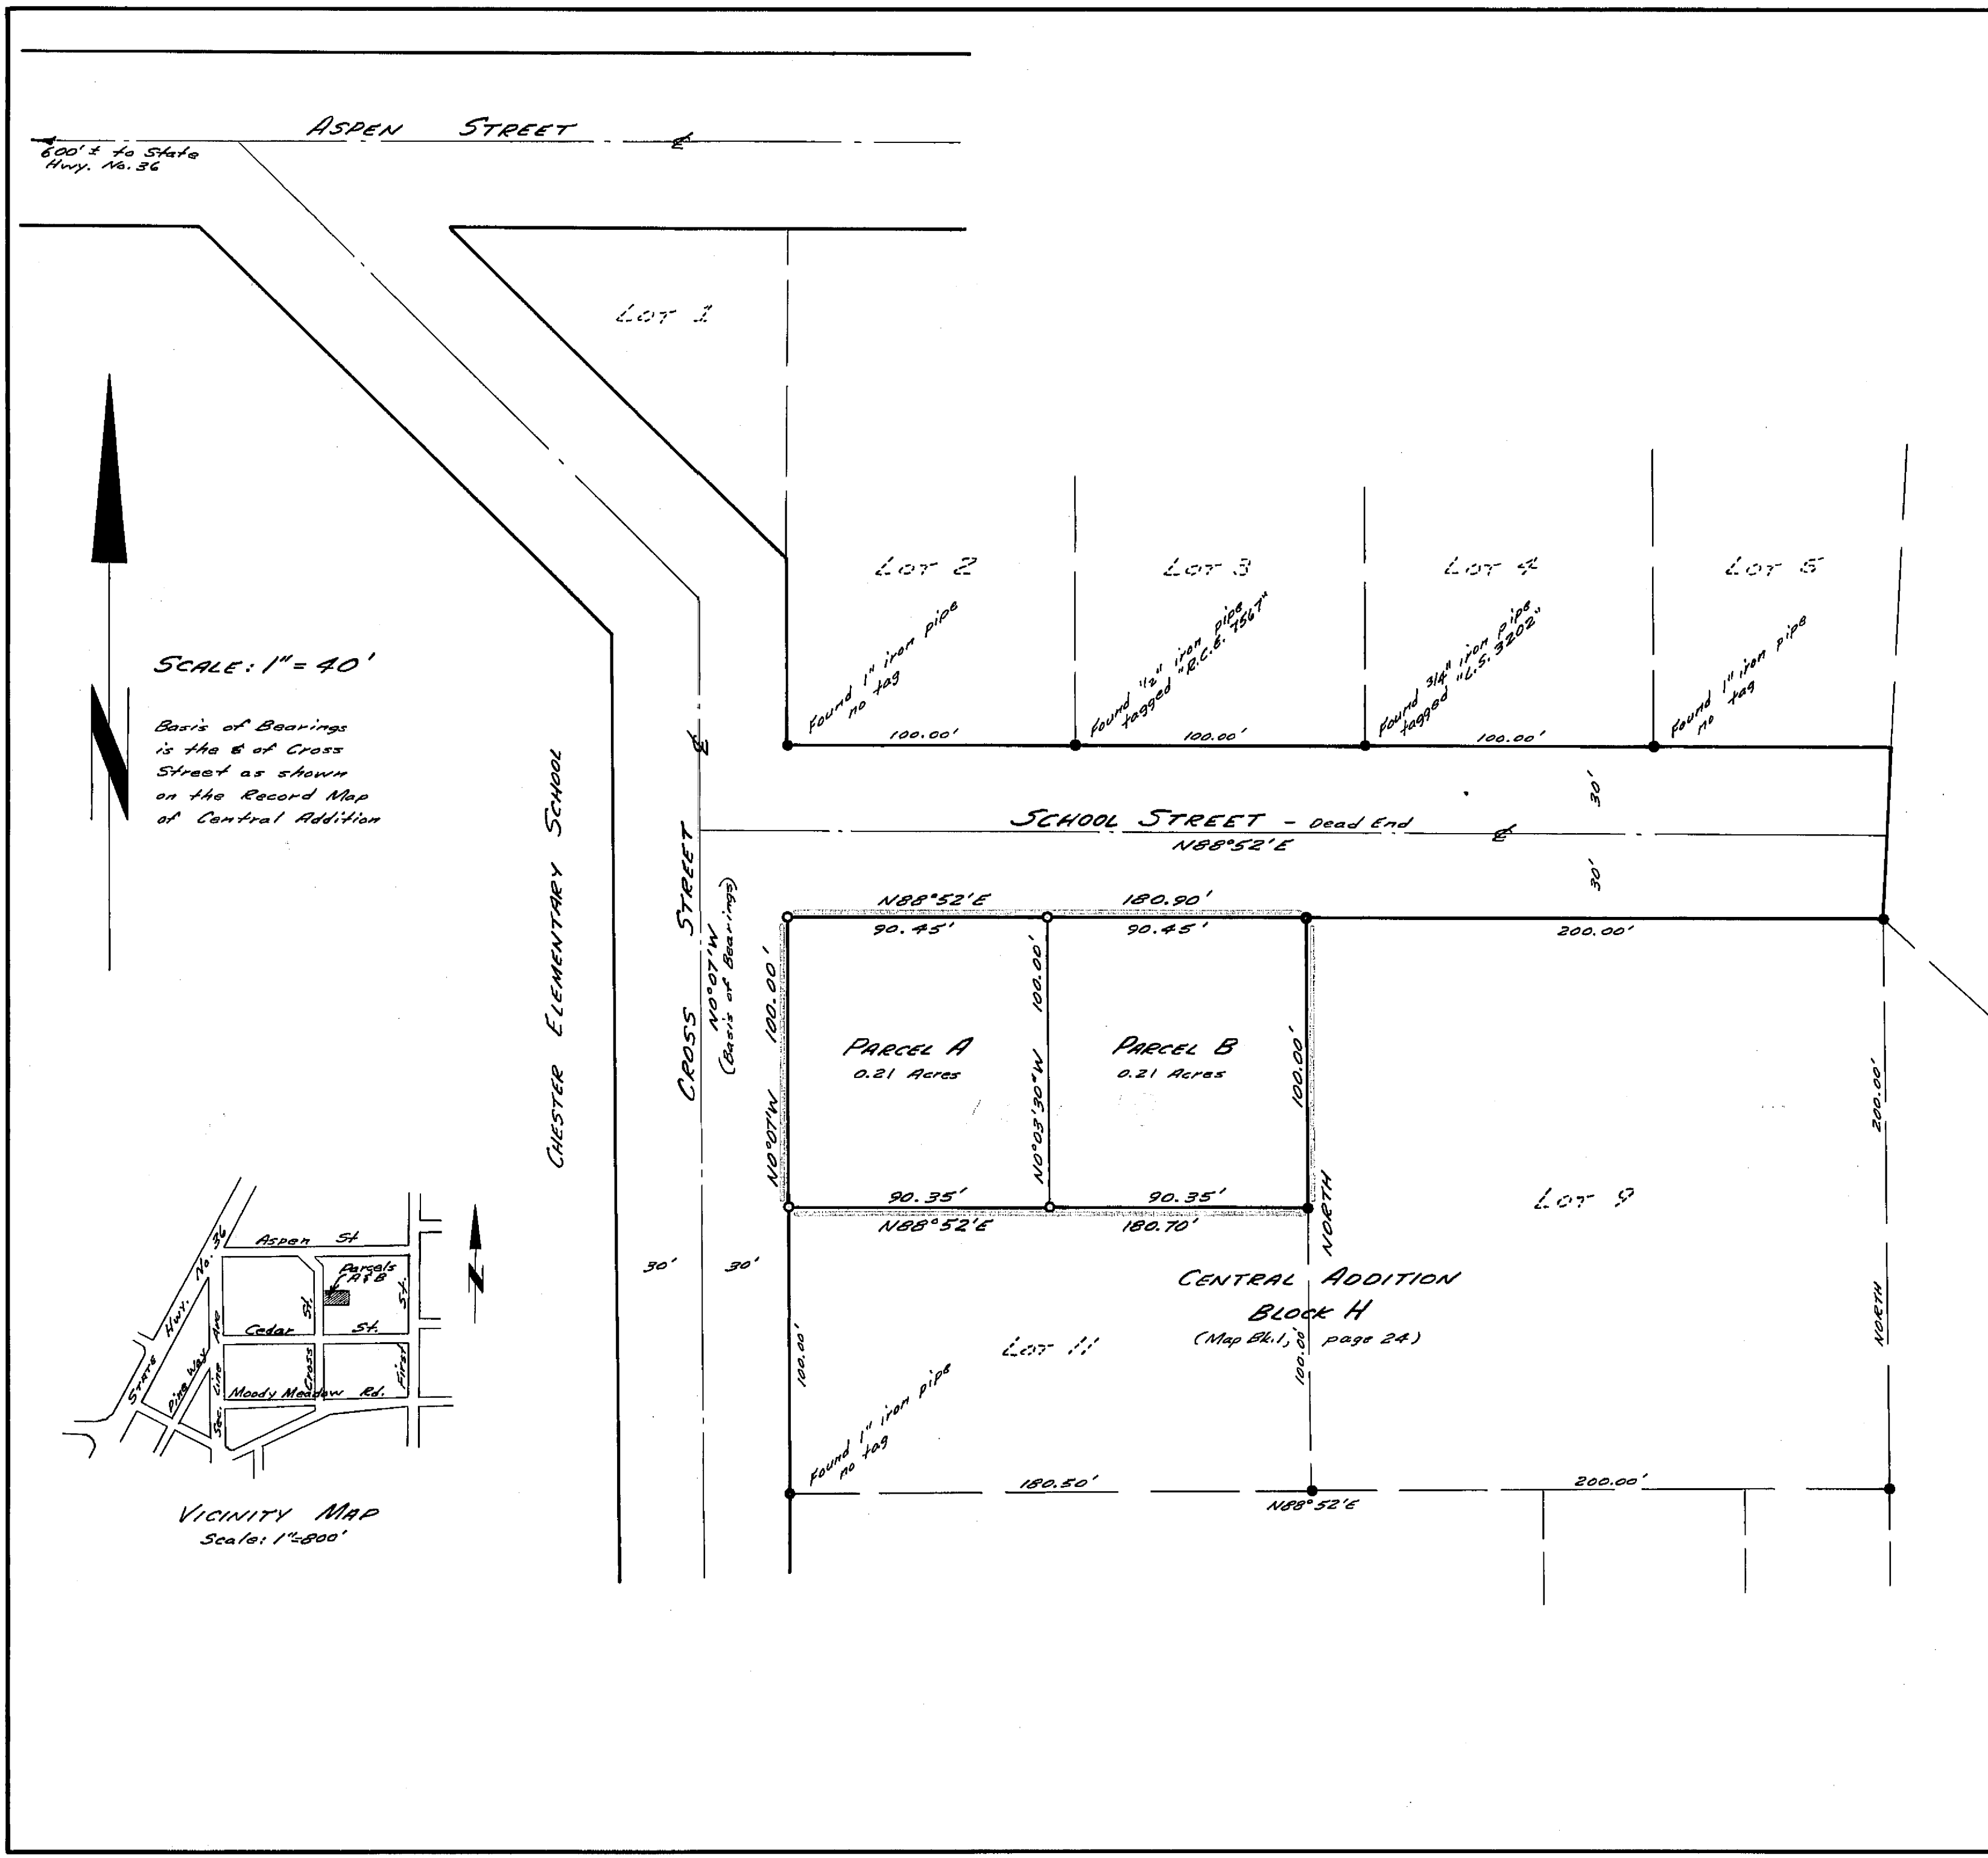

CERTIFICATES:

This map was prepared by me or under my direction, and was compiled from a field survey in conformance with the requirements of the Subdivision Map Act at the request of W. P. Gorman in March, 1973. I hereby certify that it conforms to the approved tentative map and the conditions of approval thereof, that all provisions of applicable state laws & local ordinances have been complied with.

Paul E. Simpson
Paul E. Simpson, Licensed Land Surveyor No. 3202
STATE OF CALIFORNIA

This map has been examined this 14th day of Aug, 1973 for conformance with the requirements of Section 11575 of the Subdivision Map Act.

Darrell P. Payne
Darrell P. Payne, Plumas County Surveyor, R.C.E. 8596

Filed for record this 13th day of August, 1973 at 10:45 A.M. in Book 4 of Parcel Maps at page 39 at the request of Paul E. Simpson.

Fee: \$ 5.00 File No. 272

Dorothy Neer Marley
Dorothy Neer Marley, Plumas County Recorder

I, the undersigned County Tax Collector of the County of Plumas, State of California, do hereby certify that there are no tax liens against Parcels A or B, as shown hereon, or unpaid state, county, municipal or local taxes or special assessments collected as taxes, except taxes or assessments not yet payable. Taxes or assessments which are a lien but not yet payable, are estimated to be in the amount of \$ 101.50.

Douglas S. Redstrake
Douglas S. Redstrake, Plumas County Tax Collector

- LEGEND**
- Found 1/2" iron pipe tagged "L.S.3202" (except as noted)
 - Set 1/2" iron pipe tagged "L.S.3202"

PARCEL MAP FOR
W. P. GORMAN
LOT 10, BLOCK H, CENTRAL ADDITION TO THE TOWN OF CHESTER
PLUMAS COUNTY, CALIFORNIA

SCALE: 1" = 40'

PAUL E. SIMPSON, & ASSOCIATES, ENGINEERS & SURVEYORS
L.S. 3202, 45 S. ROOP ST., SUSANVILLE, CALIF.