



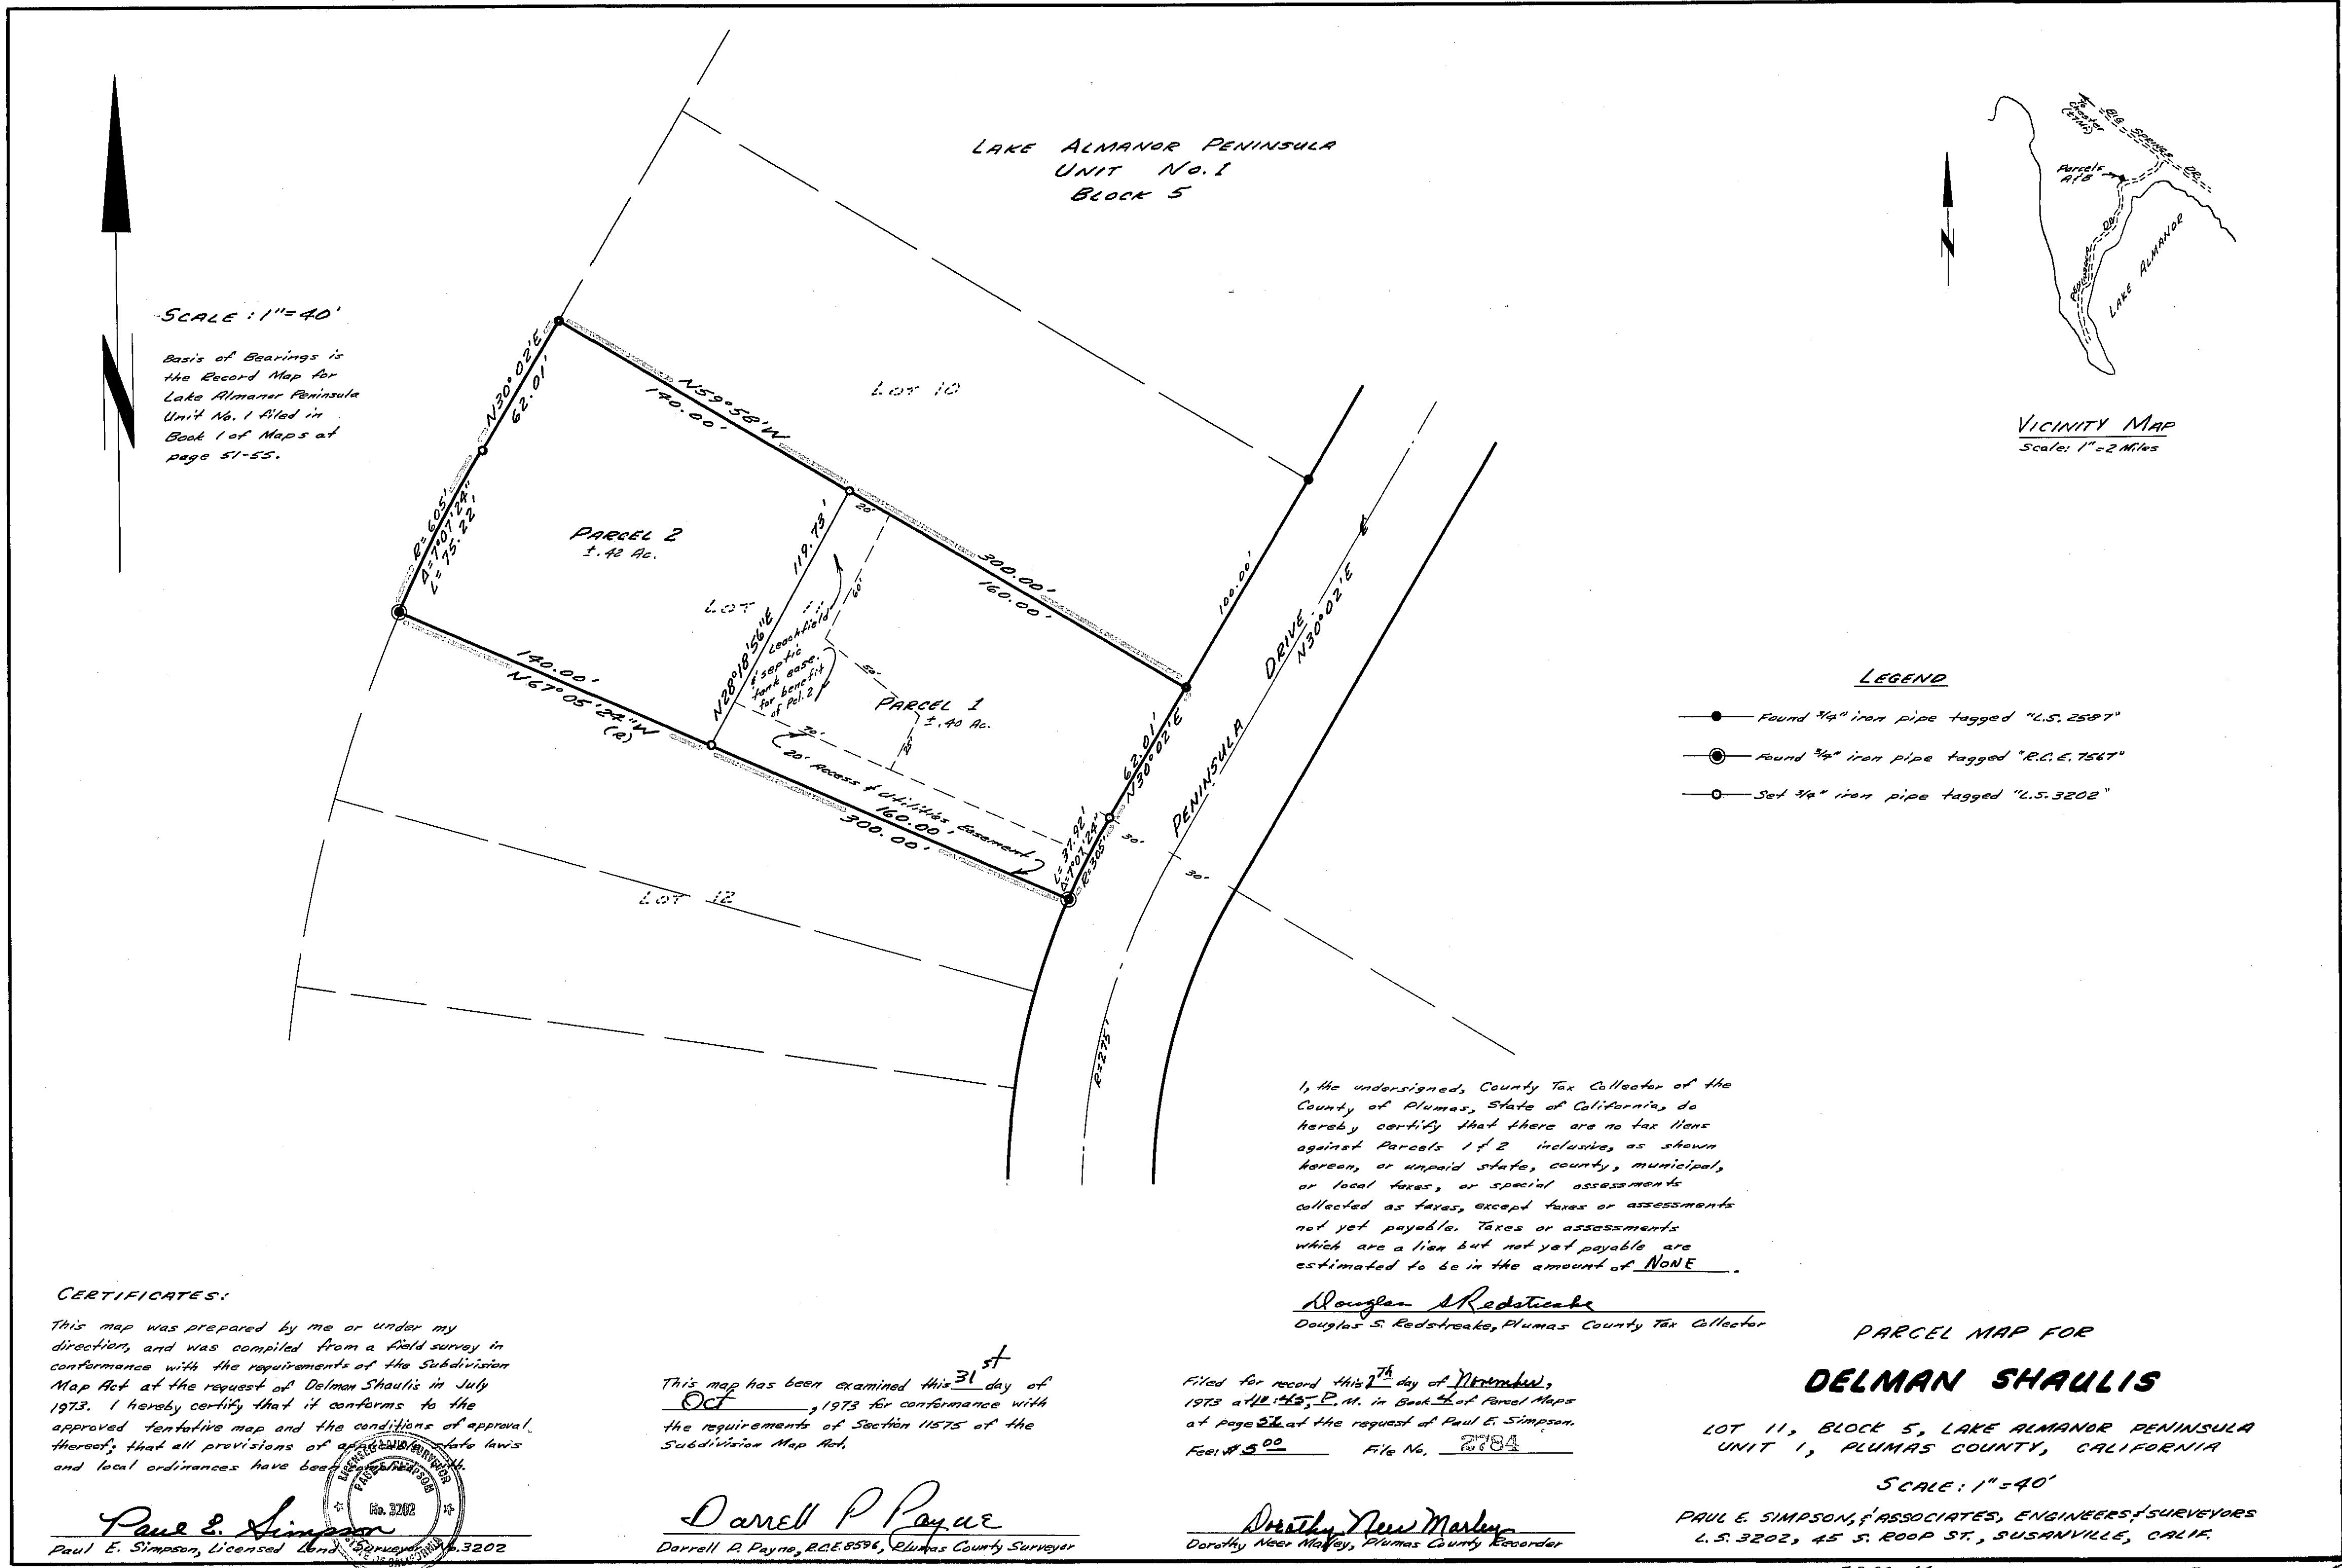

SCALE: 1"=40'

Basis of Bearings is the Record Map for Lake Almanor Peninsula Unit No. 1 Filed in Book 1 of Maps at page 51-55.

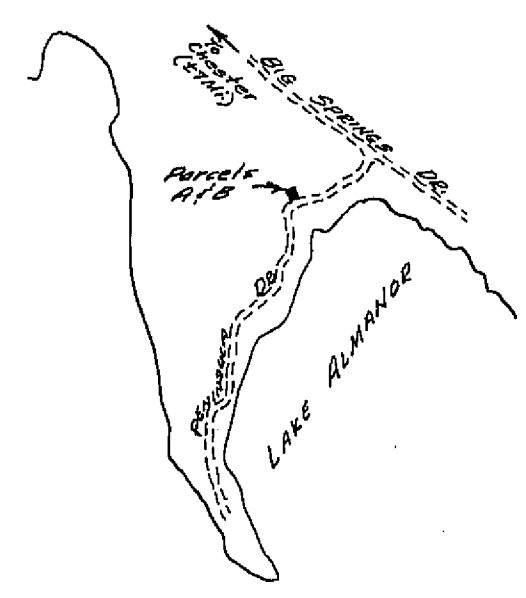

VICINITY MAP
Scale: 1"=2 Miles

LEGEND

- Found 3/4" iron pipe tagged "L.S. 2587"
- Found 3/4" iron pipe tagged "R.C.E. 7567"
- Set 3/4" iron pipe tagged "L.S. 3202"

I, the undersigned, County Tax Collector of the County of Plumas, State of California, do hereby certify that there are no tax liens against Parcels 1 & 2 inclusive, as shown hereon, or unpaid state, county, municipal, or local taxes, or special assessments collected as taxes, except taxes or assessments not yet payable. Taxes or assessments which are a lien but not yet payable are estimated to be in the amount of NONE.

Douglas S. Redstreak
Douglas S. Redstreak, Plumas County Tax Collector

Filed for record this 1st day of November, 1973 at 11:45 P.M. in Book 40 of Parcel Maps at page 21 at the request of Paul E. Simpson.
Fee: \$ 5.00 File No. 2184

Dorothy New Marley
Dorothy New Marley, Plumas County Recorder

CERTIFICATES:

This map was prepared by me or under my direction, and was compiled from a field survey in conformance with the requirements of the Subdivision Map Act at the request of Delman Shaulis in July 1973. I hereby certify that it conforms to the approved tentative map and the conditions of approval thereof; that all provisions of applicable state laws and local ordinances have been complied with.

Paul E. Simpson
Paul E. Simpson, Licensed Land Surveyor, No. 3202

This map has been examined this 31st day of Oct, 1973 for conformance with the requirements of Section 11575 of the Subdivision Map Act.

Darrell P. Payne
Darrell P. Payne, R.C.E. 8596, Plumas County Surveyor

PARCEL MAP FOR
DELMAN SHAULIS

LOT 11, BLOCK 5, LAKE ALMANOR PENINSULA
UNIT 1, PLUMAS COUNTY, CALIFORNIA

SCALE: 1"=40'

PAUL E. SIMPSON & ASSOCIATES, ENGINEERS-SURVEYORS
L.S. 3202, 45 S. ROOP ST., SUSANVILLE, CALIF.