

NOTE



BASIS OF BEARING IS TAKEN FROM THAT CERTAIN MAP FILED IN BOOK 2 OF RECORD OF SURVEYS AT PAGE 86 PLUMAS COUNTY RECORDS.

LEGEND

FOUND MONUMENT DESCRIBED BELOW
COMPUTED CORNER LOCATION
SET 1/2" IP TAGGED LS 3297

PARCEL SPLIT AS SHOWN APPROVED BY THE CITY OF PORTOLA PLANNING COMMISSION AT ITS REGULAR MEETING IN OCTOBER 1972.

J.R. Richman
CHAIRMAN

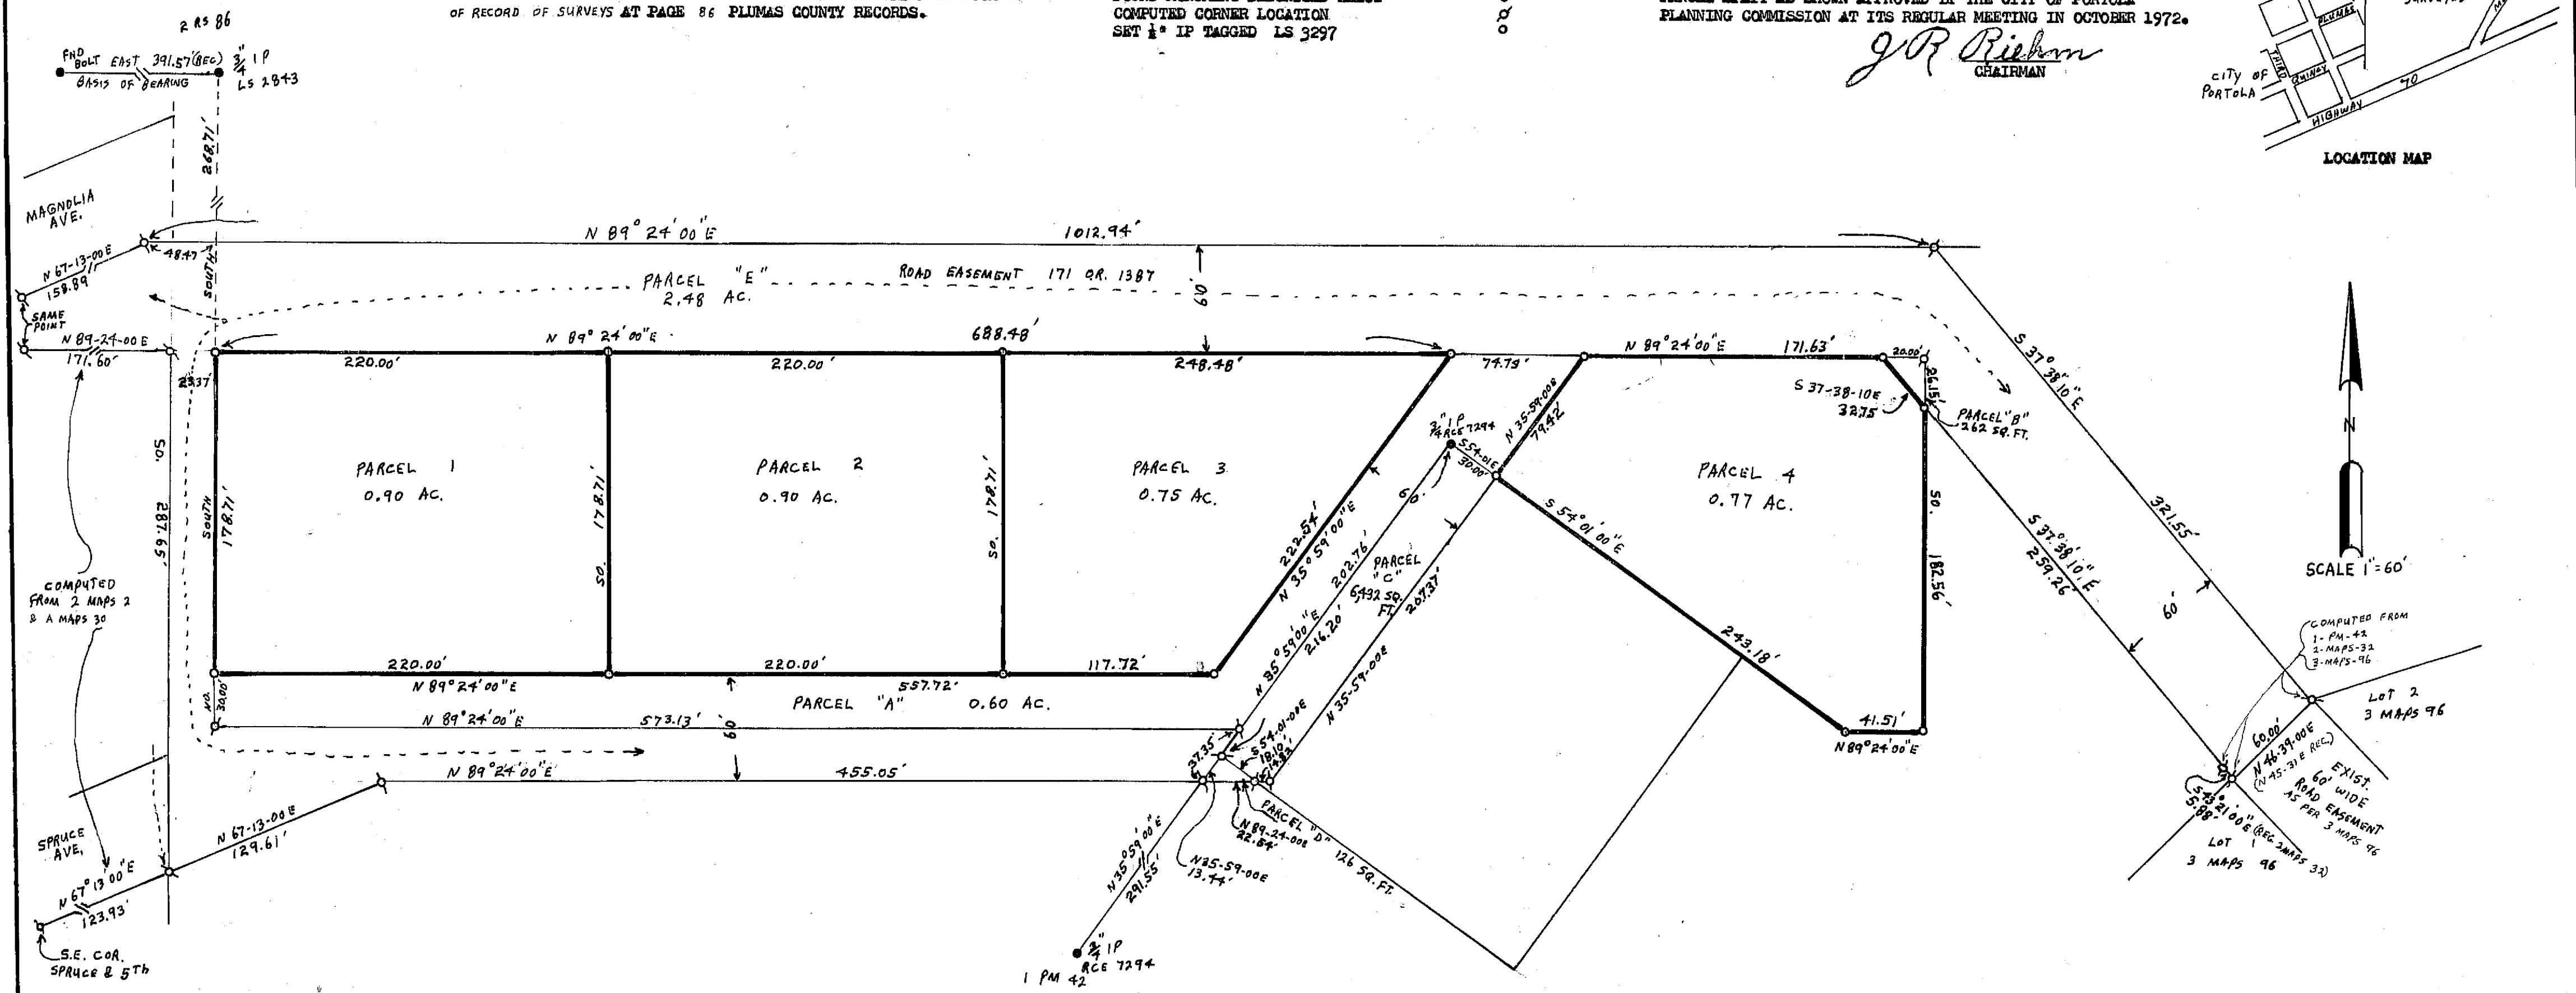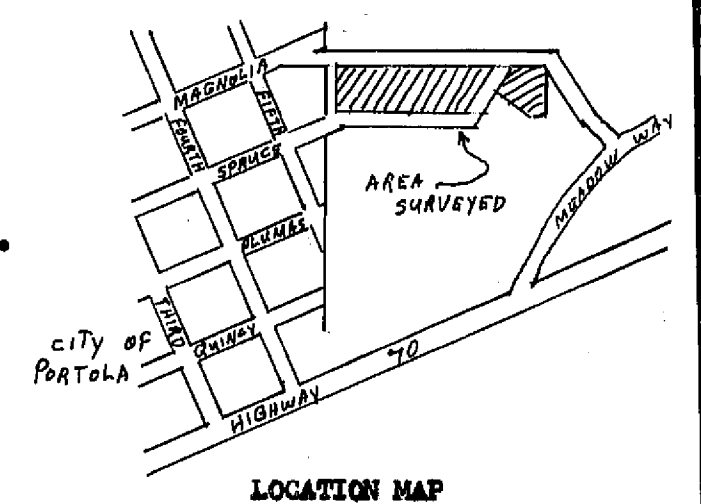

COUNTY SURVEYOR'S CERTIFICATE

THIS MAP HAS BEEN EXAMINED FOR CONFORMANCE WITH THE REQUIREMENTS OF SECTION 11575 OF THE SUBDIVISION MAP ACT THIS 19 DAY OF April 1974.

Larry A. Fites
LARRY A. FITES RCE 13225

COUNTY RECORDER'S CERTIFICATE

FILED THIS 19th DAY OF April 1974 AT 4:30 PM IN BOOK 4 OF PARCEL MAPS AT PAGE 82 AT THE REQUEST OF GERALD C. HENDERSON.

FEE \$5.00

RECORDING NO. 4994

Dorothy Ann Masley
COUNTY RECORDER
By Carol Richman Thomas, Deputy

SURVEYOR'S CERTIFICATE

THIS MAP WAS PREPARED BY ME OR UNDER MY DIRECTION AND IS BASED UPON A FIELD SURVEY IN CONFORMANCE WITH THE REQUIREMENTS OF THE SUBDIVISION MAP ACT AT THE REQUEST OF H. SILER IN OCTOBER 1972. I HEREBY CERTIFY THAT IT CONFORMS TO THE APPROVED TENTATIVE MAP AND THE CONDITIONS OF APPROVAL THEREOF, AND THAT ALL PROVISIONS OF APPLICABLE STATE LAW AND LOCAL ORDINANCES HAVE BEEN COMPLIED WITH.

Gerald C. Henderson
GERALD C. HENDERSON LS 3297

PARCEL MAP

OF A SUBDIVISION INTO FOUR PARTS
FOR

H. SILER FOR OCTOBER 1972

A PORTION OF SECTION 36, T. 23N., R. 12E., MDN

CITY OF PORTOLA, PLUMAS COUNTY, CALIFORNIA.

GERALD C. HENDERSON
LICENSED LAND SURVEYOR
P. O. BOX 13
PORTOLA, CALIFORNIA