


COUNTY TAX COLLECTOR'S CERTIFICATE

I, TAX COLLECTOR OF THE COUNTY OF PLUMAS, STATE OF CALIFORNIA, DO HEREBY CERTIFY THAT THERE ARE NO TAX LIENS AGAINST THE PARCELS, AS SHOWN HEREON, FOR UNPAID COUNTY, MUNICIPAL, OR LOCAL TAXES OR SPECIAL ASSESSMENTS COLLECTED AS TAXES, EXCEPT TAXES OR ASSESSMENTS NOT YET PAYABLE, TAXES OR ASSESSMENTS WHICH ARE A LIEN BUT NOT YET PAYABLE, ARE ESTIMATED TO BE IN THE AMOUNT OF \$445.95

Douglas S. Redstreak
DOUGLAS S. REDSTREAK
PLUMAS COUNTY TAX COLLECTOR

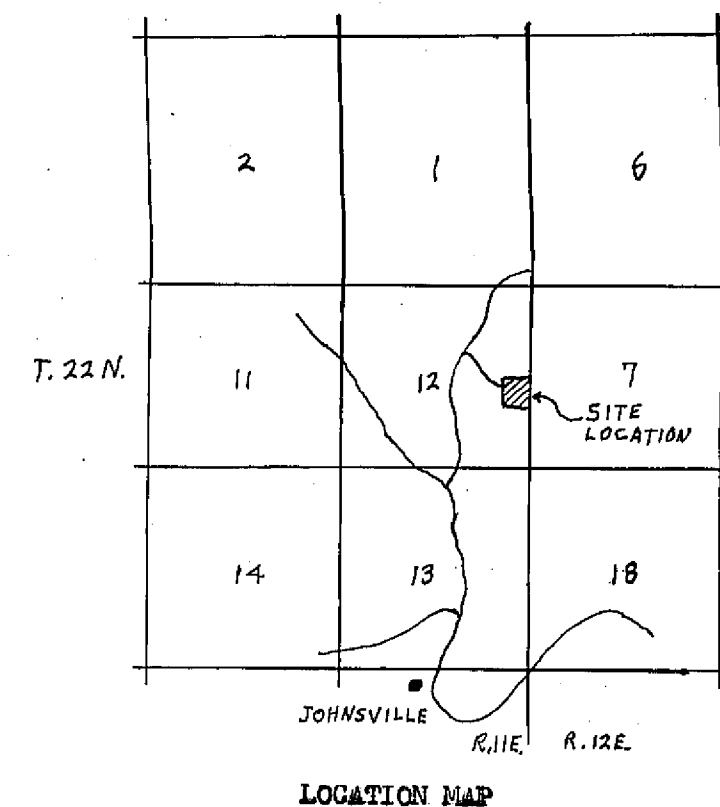

SURVEYOR'S CERTIFICATE

THIS MAP WAS PREPARED BY ME OR UNDER MY DIRECTION AND IS BASED UPON A FIELD SURVEY IN CONFORMANCE WITH THE REQUIREMENTS OF THE SUBDIVISION MAP ACT AT THE REQUEST OF D. JONES IN JUNE 1975. I HEREBY CERTIFY THAT IT CONFORMS TO THE APPROVED TENTATIVE MAP AND THE CONDITIONS OF APPROVAL THEREOF.

Gerald C. Henderson
GERALD C. HENDERSON LS 3297

COUNTY SURVEYOR'S CERTIFICATE

THIS MAP CONFORMS WITH THE REQUIREMENTS OF THE SUBDIVISION MAP ACT AND LOCAL ORDINANCE.

DATED: 9-11-75

Larry A. Fites
LARRY A. FITES RCE 13225
COUNTY ENGINEER

RECORDER'S CERTIFICATE

FILED THIS 11TH DAY OF SEPT., 1975, AT 3:25 P.M. IN BOOK 5 OF PARCEL MAPS, AT PAGE 35, AT THE REQUEST OF GERALD C. HENDERSON.

FEE \$5.00



FILE NO. 1500

Dorothy New Marley
DOROTHY NEW MARLEY
COUNTY RECORDER

PARCEL MAP

OF A SUBDIVISION INTO TWO PARTS
FOR
D. JONES
JUNE 1975
PORTION OF SECTION 12, T. 22N., R. 11E., M.D.M.
PARCEL 2 IN BOOK 3 OF PARCEL MAPS AT PAGE 87
PLUMAS COUNTY, CALIFORNIA

GERALD C. HENDERSON
LICENSED LAND SURVEYOR
P. O. BOX 13
PORTOLA, CALIFORNIA

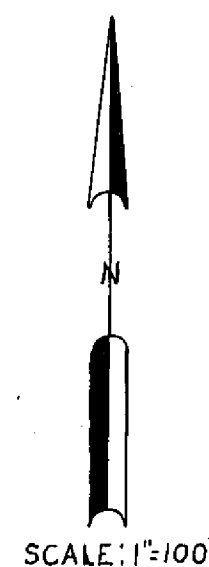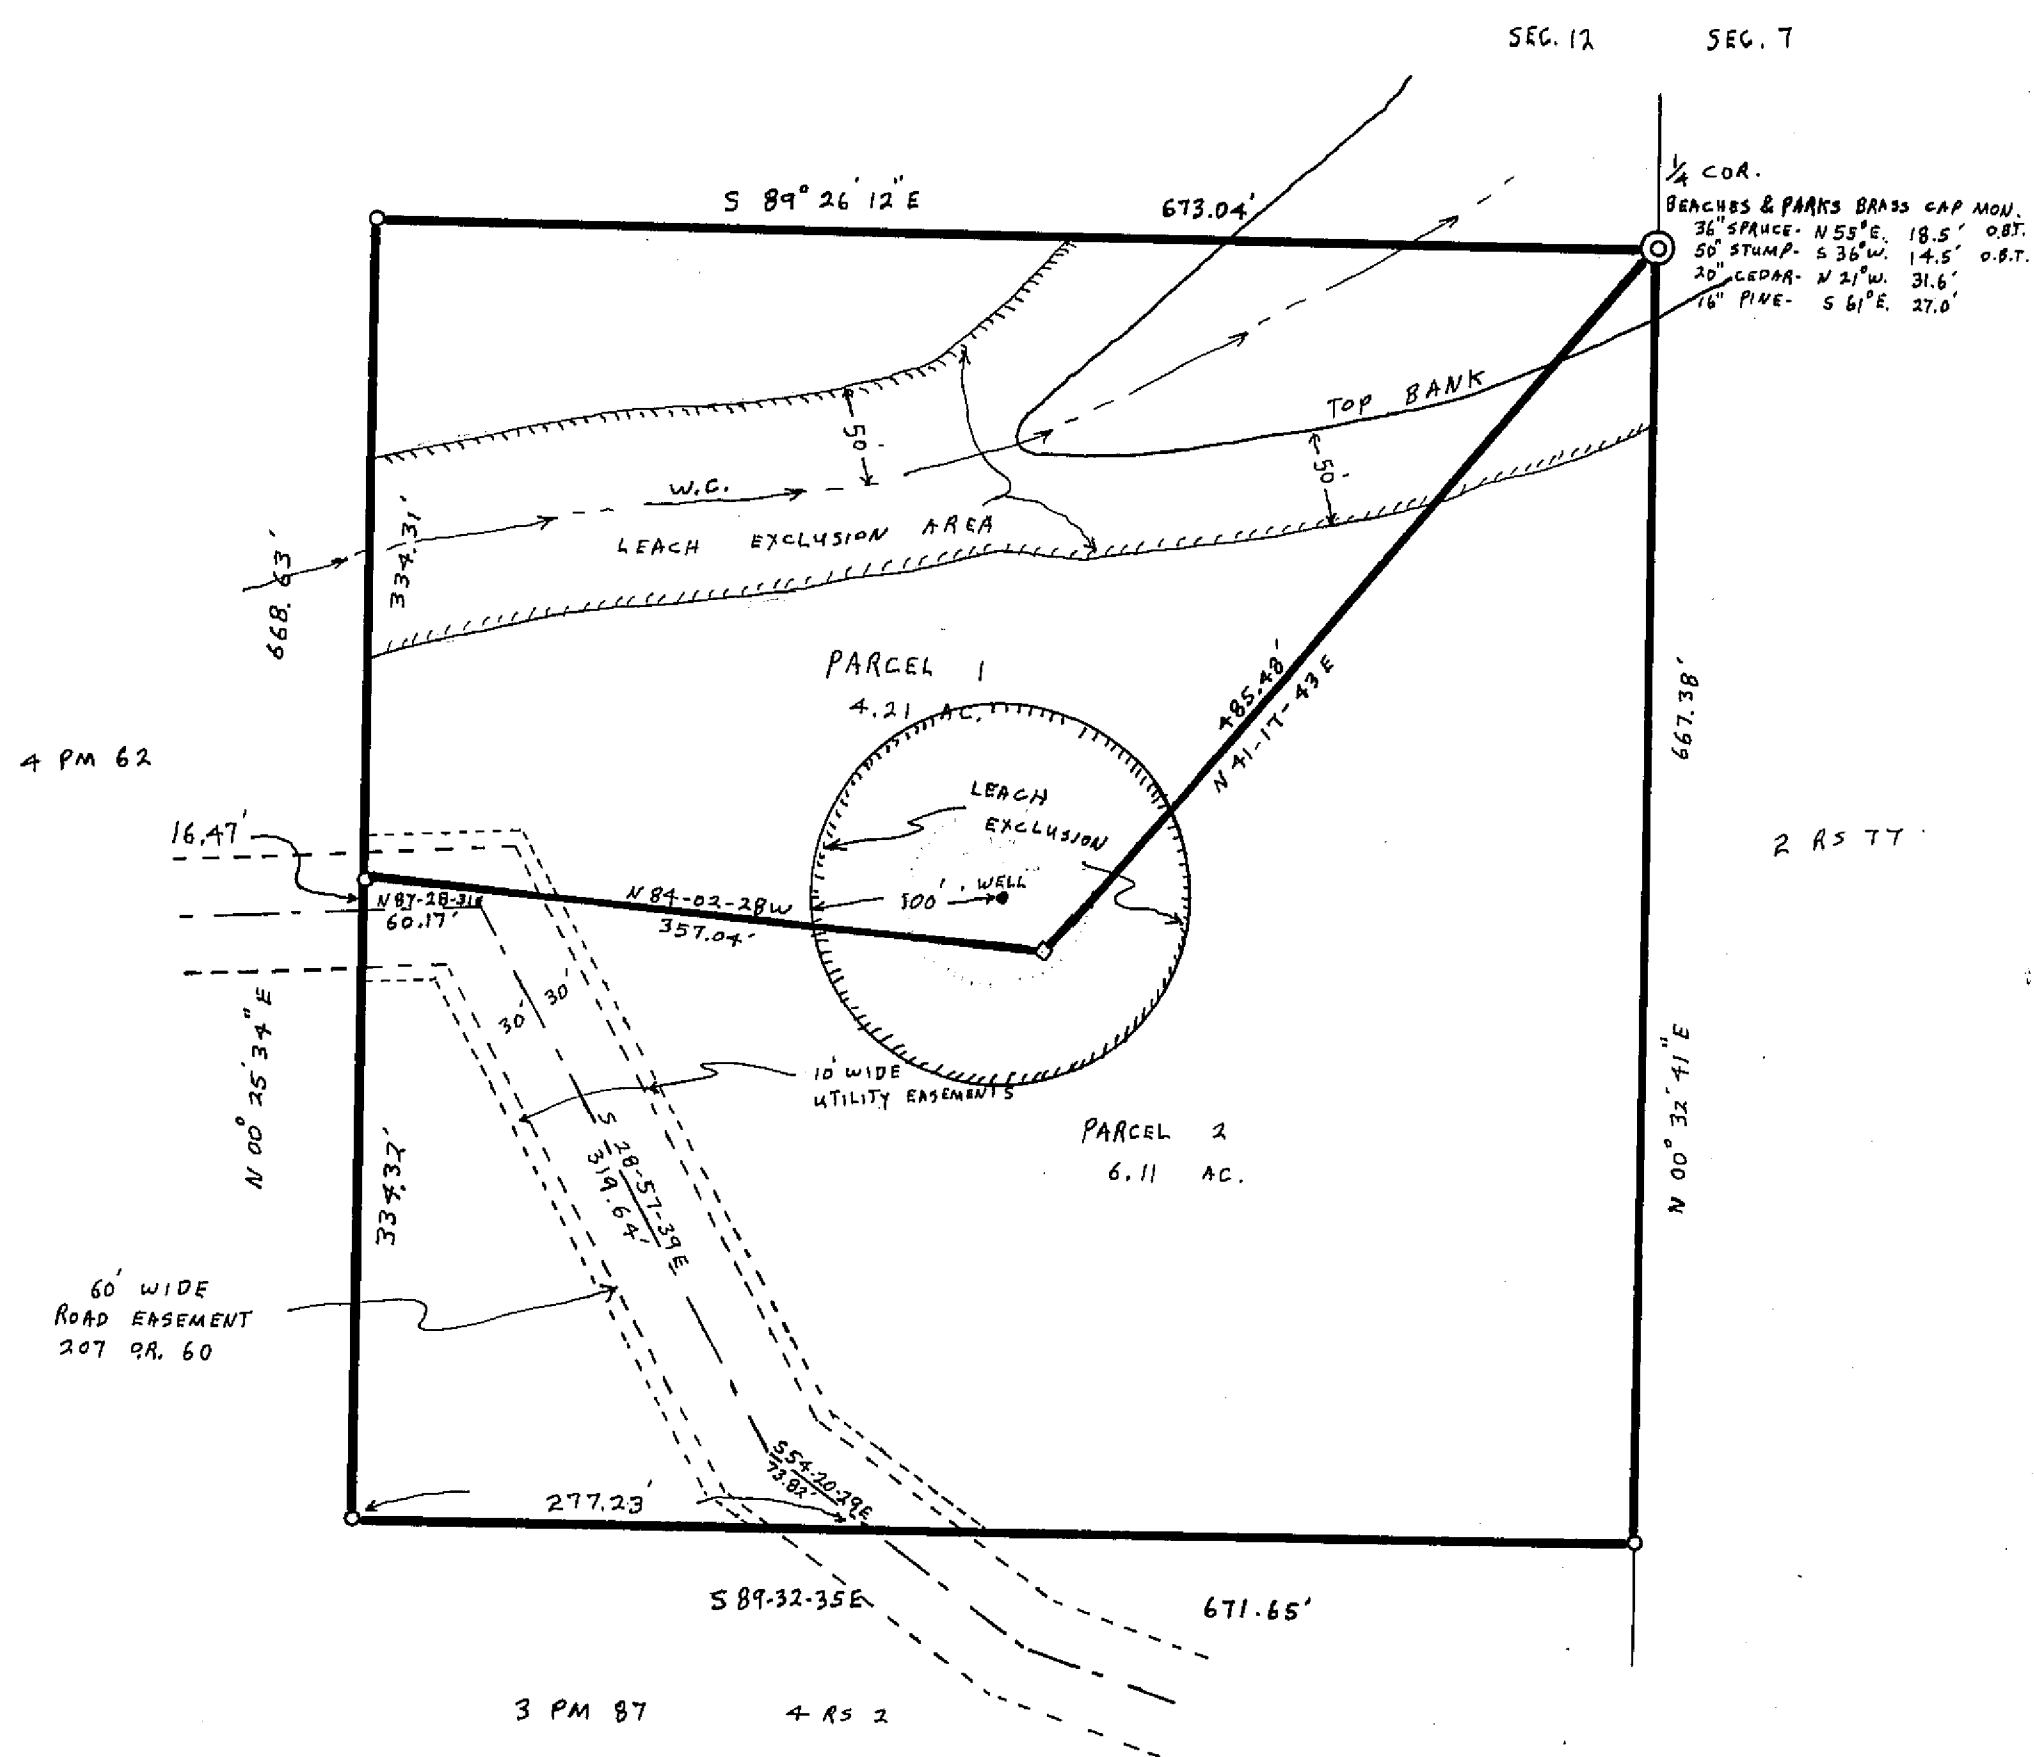

NOTE

BASIS OF BEARING IS TAKEN FROM THAT CERTAIN MAP FILED IN BOOK 3 OF PARCEL MAPS AT PAGE 87, PLUMAS COUNTY RECORDS.

LEGEND

1/4 CORNER AS DESCRIBED HEREON
FOUND 3/4" IF TAGGED LS 3297
SET 1/2" IF TAGGED LS 3297
WATERCOURSE
LEACH SETBACK LINE

