
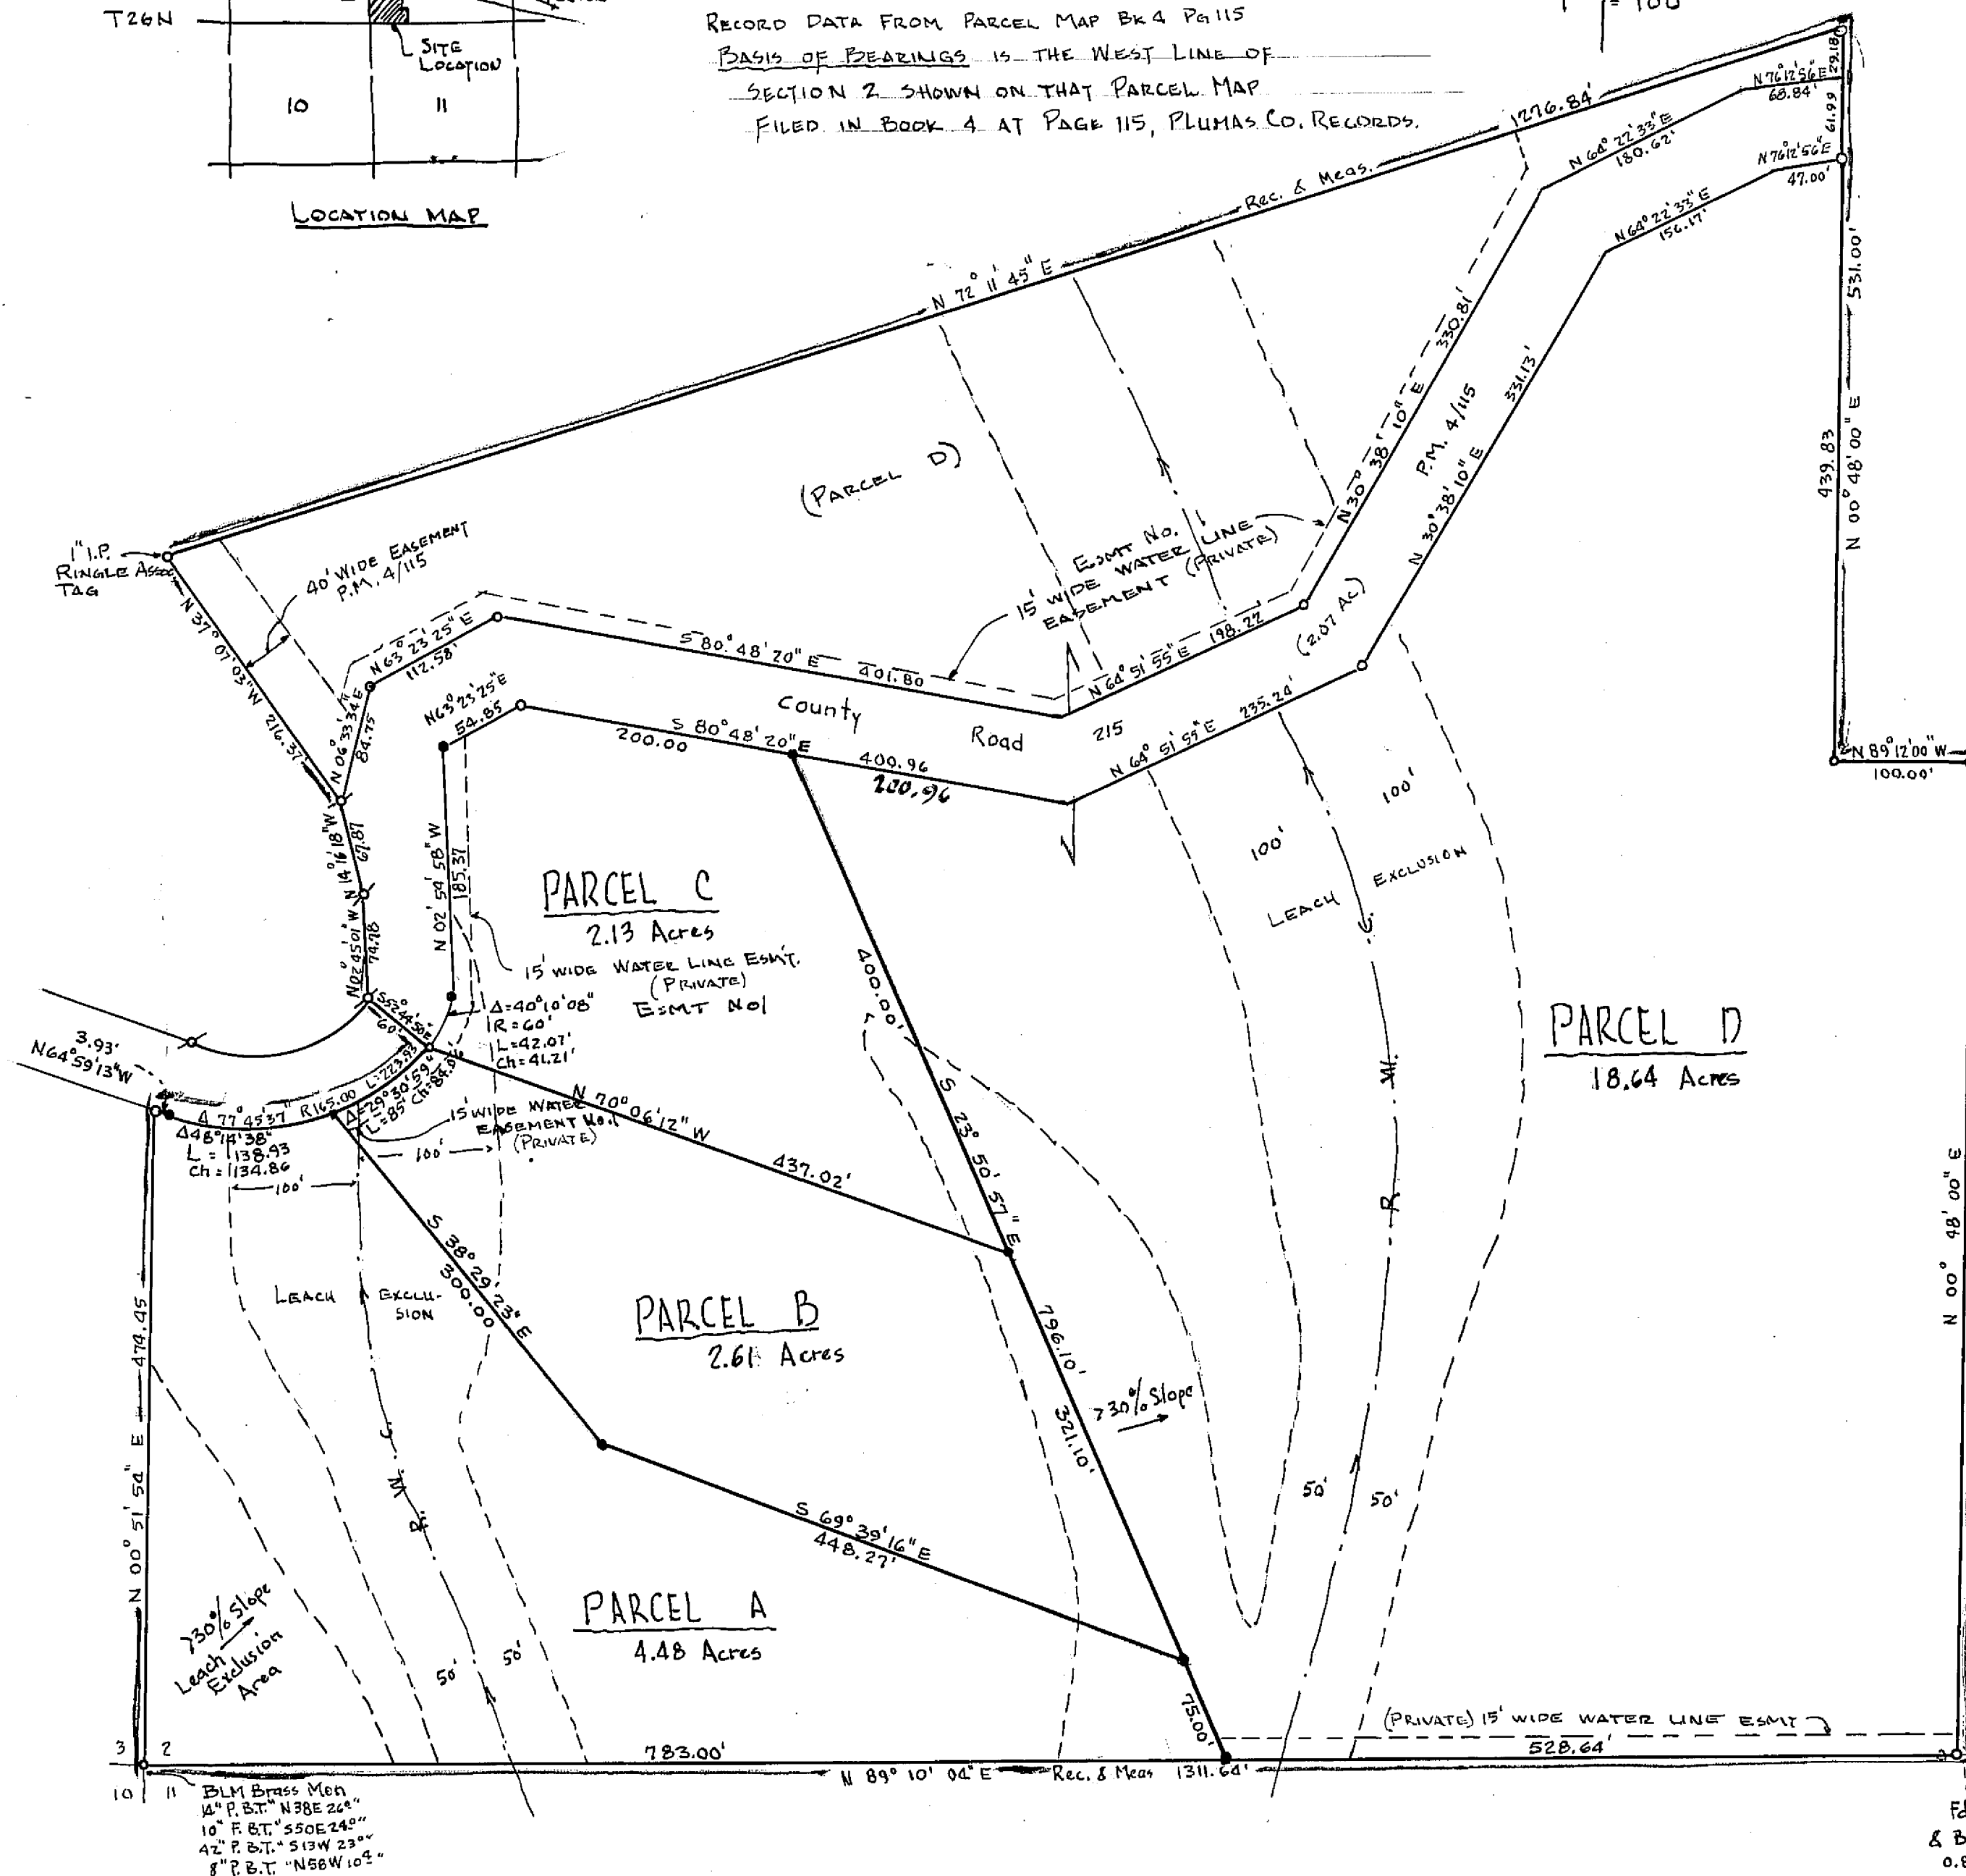


LEGEND & NOTES

- FOUND 3/4" IRON PIPE TAGGED L.S. 3297
- FOUND 3/4" IRON PIPE TAGGED R.C.E. 15265
- SET IRON PIPE MONUMENT (3/4") W/ TAG C.E. 8596
- R.W.C. = RUNOFF WATER COURSE
- LEACH EXCLUSION SET BACK LINE
- RECORD DATA FROM PARCEL MAP BK 4 P. 115
- BASIS OF BEARINGS IS THE WEST LINE OF SECTION 2 SHOWN ON THAT PARCEL MAP
- FILED IN BOOK 4 AT PAGE 115, PLUMAS CO. RECORDS.

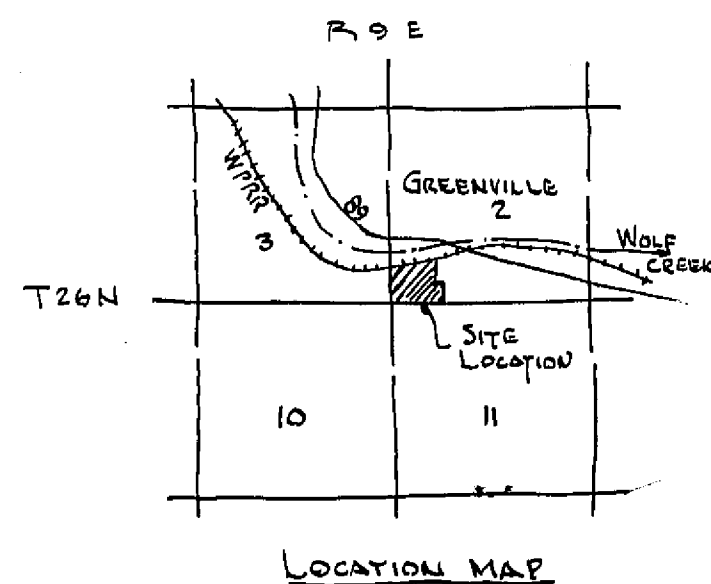

SURVEYOR'S CERTIFICATE

This map was prepared by me or under my direction (and was compiled from record data) and is based upon a field survey in conformance with the requirements of the Subdivision Map Act at the request of William C. Goss in March 1975. I hereby certify that it conforms to the approved Tentative Map and the conditions of approval thereof, and that all provisions of applicable state law and local ordinances have been complied with.

Darrell P. Payne
Darrell P. Payne C.E. 8596

TAX COLLECTOR'S CERTIFICATE

I, the undersigned County Tax Collector of the County of Plumas, State of California, do hereby certify that there are no tax liens against the parcels shown hereon for unpaid state, county, municipal or local taxes, or special assessments collected as taxes, except taxes or assessments not yet payable. Taxes or assessments which are a lien but not yet payable are estimated to be in the amount of NONE.

Douglas S. Redstreak
Douglas S. Redstreak
Plumas County Tax Collector

COUNTY SURVEYOR'S CERTIFICATE

This map conforms with the requirements of the Subdivision Map Act and Local Ordinance.

Dated: 10-23-75 Signed: Larry A. Fites
Larry A. Fites C.E. 13227
County Engineer

COUNTY RECORDER'S CERTIFICATE

Filed this 28th day of OCTOBER 1975, at 1:30 P.M. in Book 5 of Parcel Maps at Page 47 at the request of Darrell P. Payne.

Fee \$5.00
File No. 2598

Dorothy Neer Marley
Dorothy Neer Marley
Plumas County Recorder
by Lana J. Brown

PARCEL MAP
OF
SUBDIVISION OF FOUR PARCELS
FOR

WILLIAM C. & SUE M. GOSS, RECORD OWNER
PORTION OF THE 1/2, SW 1/4, SW 1/4 OF SECT. 2
T26N, R9E, MDB & M, PLUMAS COUNTY, CALIFORNIA.

Dec. of ESMT 247 OR 431

5 PM 47