


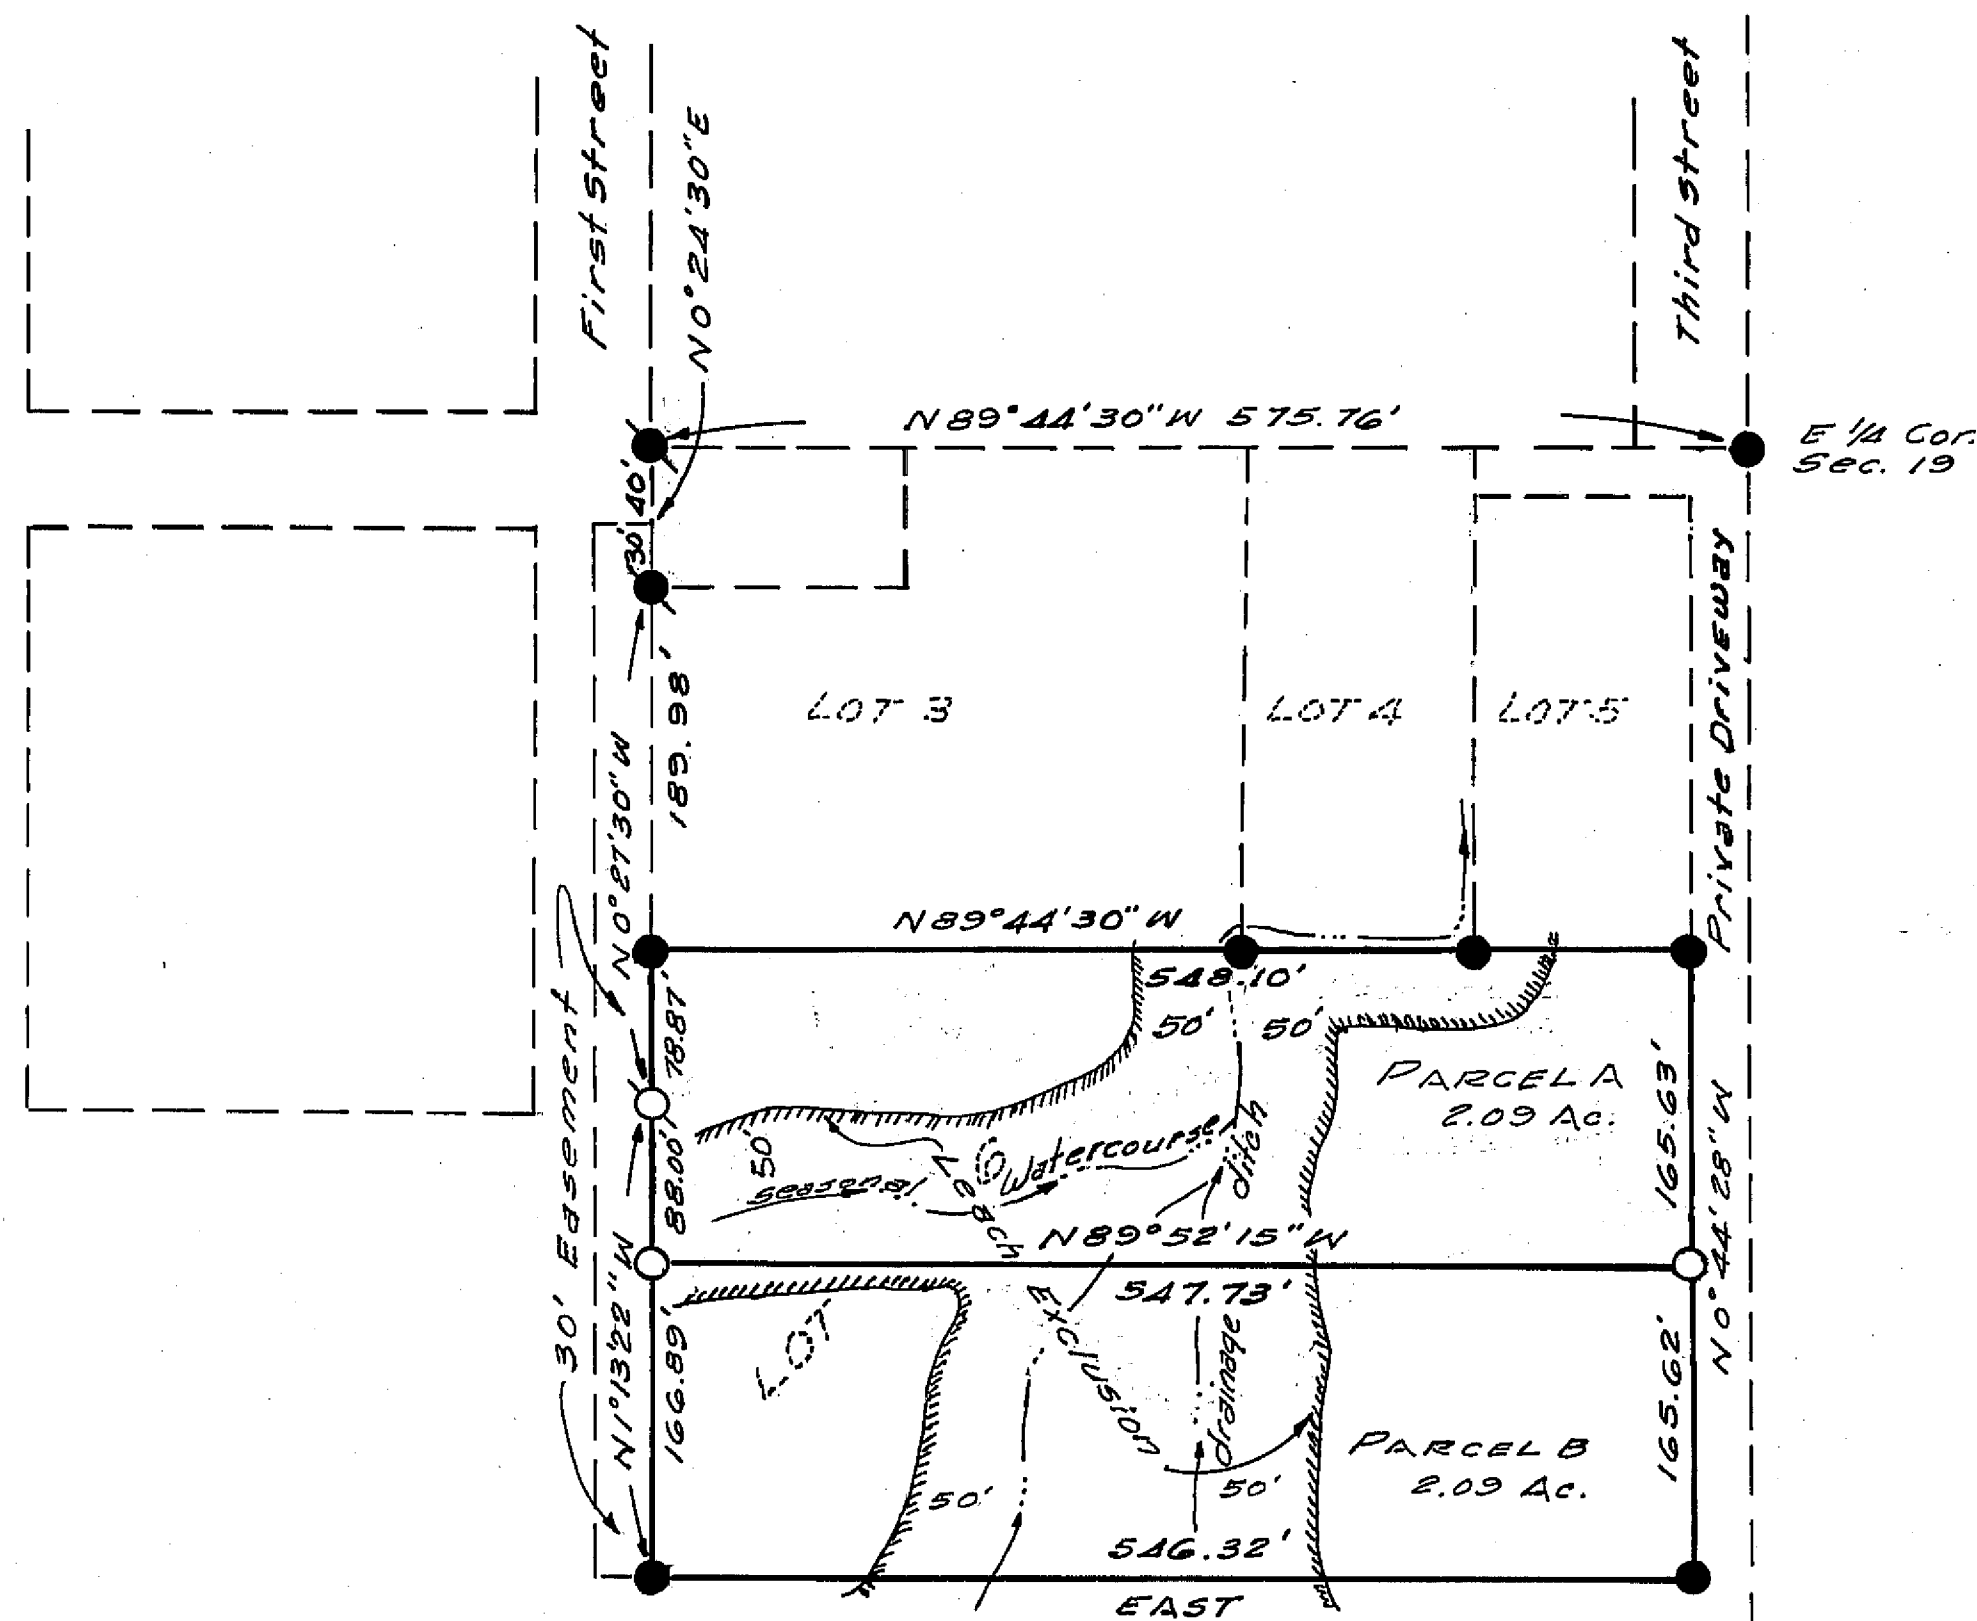


BEING ALL OF LOT 6 OF
THE CRAWFORD ESTATES
SUBDIVISION

LEGEND

- Found 1/2" I.R. RCE 11173
- Found 1/2" I.R. L.S. 3297 P/M 4-30
- Set 1/2" I.R. Tagged L.S. 3297
- Computed Corner

NOTES:

1. Tentative parcel map approved by Plumas County Zoning Administrator on November 6, 1975.
2. Basis of bearings is the north boundary of lot 6 as shown in book 4 of maps page 30.
3. Easement as indicated hereon to be non-exclusive for roadway, utilities, drainage and incidental purposes and to be established by declaration recorded concurrently with the filing of this map.
4. Certificate of owners consent to preparation and recording of this map is on file in the County Engineers office.

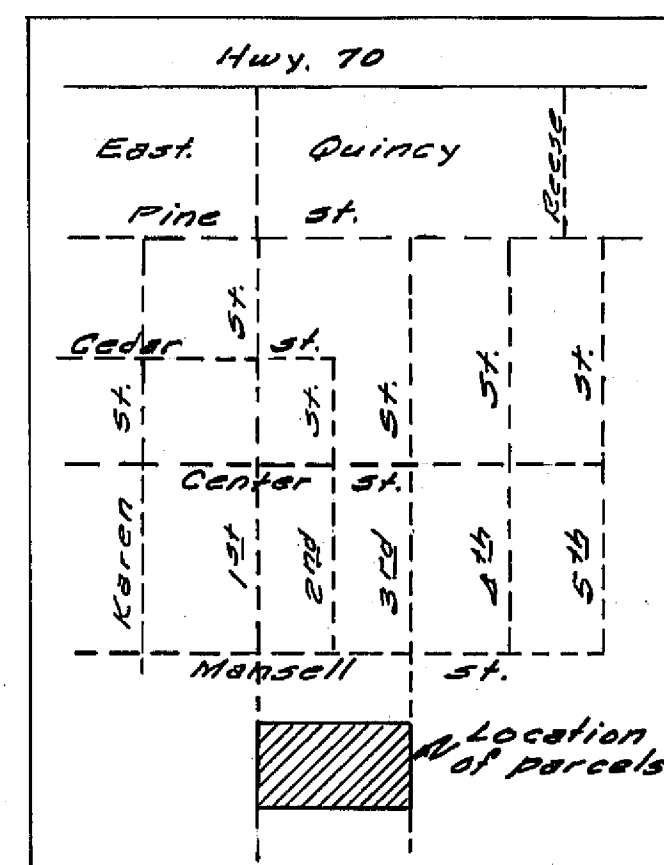

LOCATION MAP
NO SCALE

COUNTY TAX COLLECTOR'S CERTIFICATE

I, Tax Collector of the County of Plumas, State of California, do hereby certify that there are no tax liens against the parcels, as shown hereon, for unpaid County, municipal, or local taxes or special assessment collected as taxes, except taxes or assessments not yet payable. Taxes or assessments which are a lien but not yet payable are estimated to be in the amount of None.

Douglas S. Redstreake
Douglas S. Redstreake
Plumas County Tax Collector

COUNTY SURVEYOR'S CERTIFICATE

This map conforms with the requirements of the Subdivision Map Act and local ordinances.

Dated: 12-9-75

Larry A. Fites
Larry A. Fites RCE 13225
Plumas County Engineer

RECORDER'S CERTIFICATE

Filed this 10TH day of Dec., 1975, at 1:30 P.M.
in book 5 of Parcel Maps, at page 58, at
the request of Gerald C. Henderson.

Fee: \$5.00
File No: 3466

Norothy New Marking
Plumas County Recorder

SURVEYOR'S CERTIFICATE

This map was prepared by me or under my direction and is based upon a field survey in conformance with the Subdivision Map Act at the request of Gerald A. & Carolyn S. Parker in September 1975. I hereby certify that it conforms to the approved tentative map and the conditions of approval thereof.

Gerald C. Henderson
Gerald C. Henderson L.S. 3297

PARCEL MAP

SUBDIVISION INTO TWO PARTS
LOT 6 CRAWFORD ESTATES SUBDIVISION
FOR
ROBERT M. & EUNICE A. CRAWFORD
PORTION OF, NE 1/4 SE 1/4, SEC. 19, T. 24 N., R. 10 E., M.D.M.
PLUMAS COUNTY CALIFORNIA