


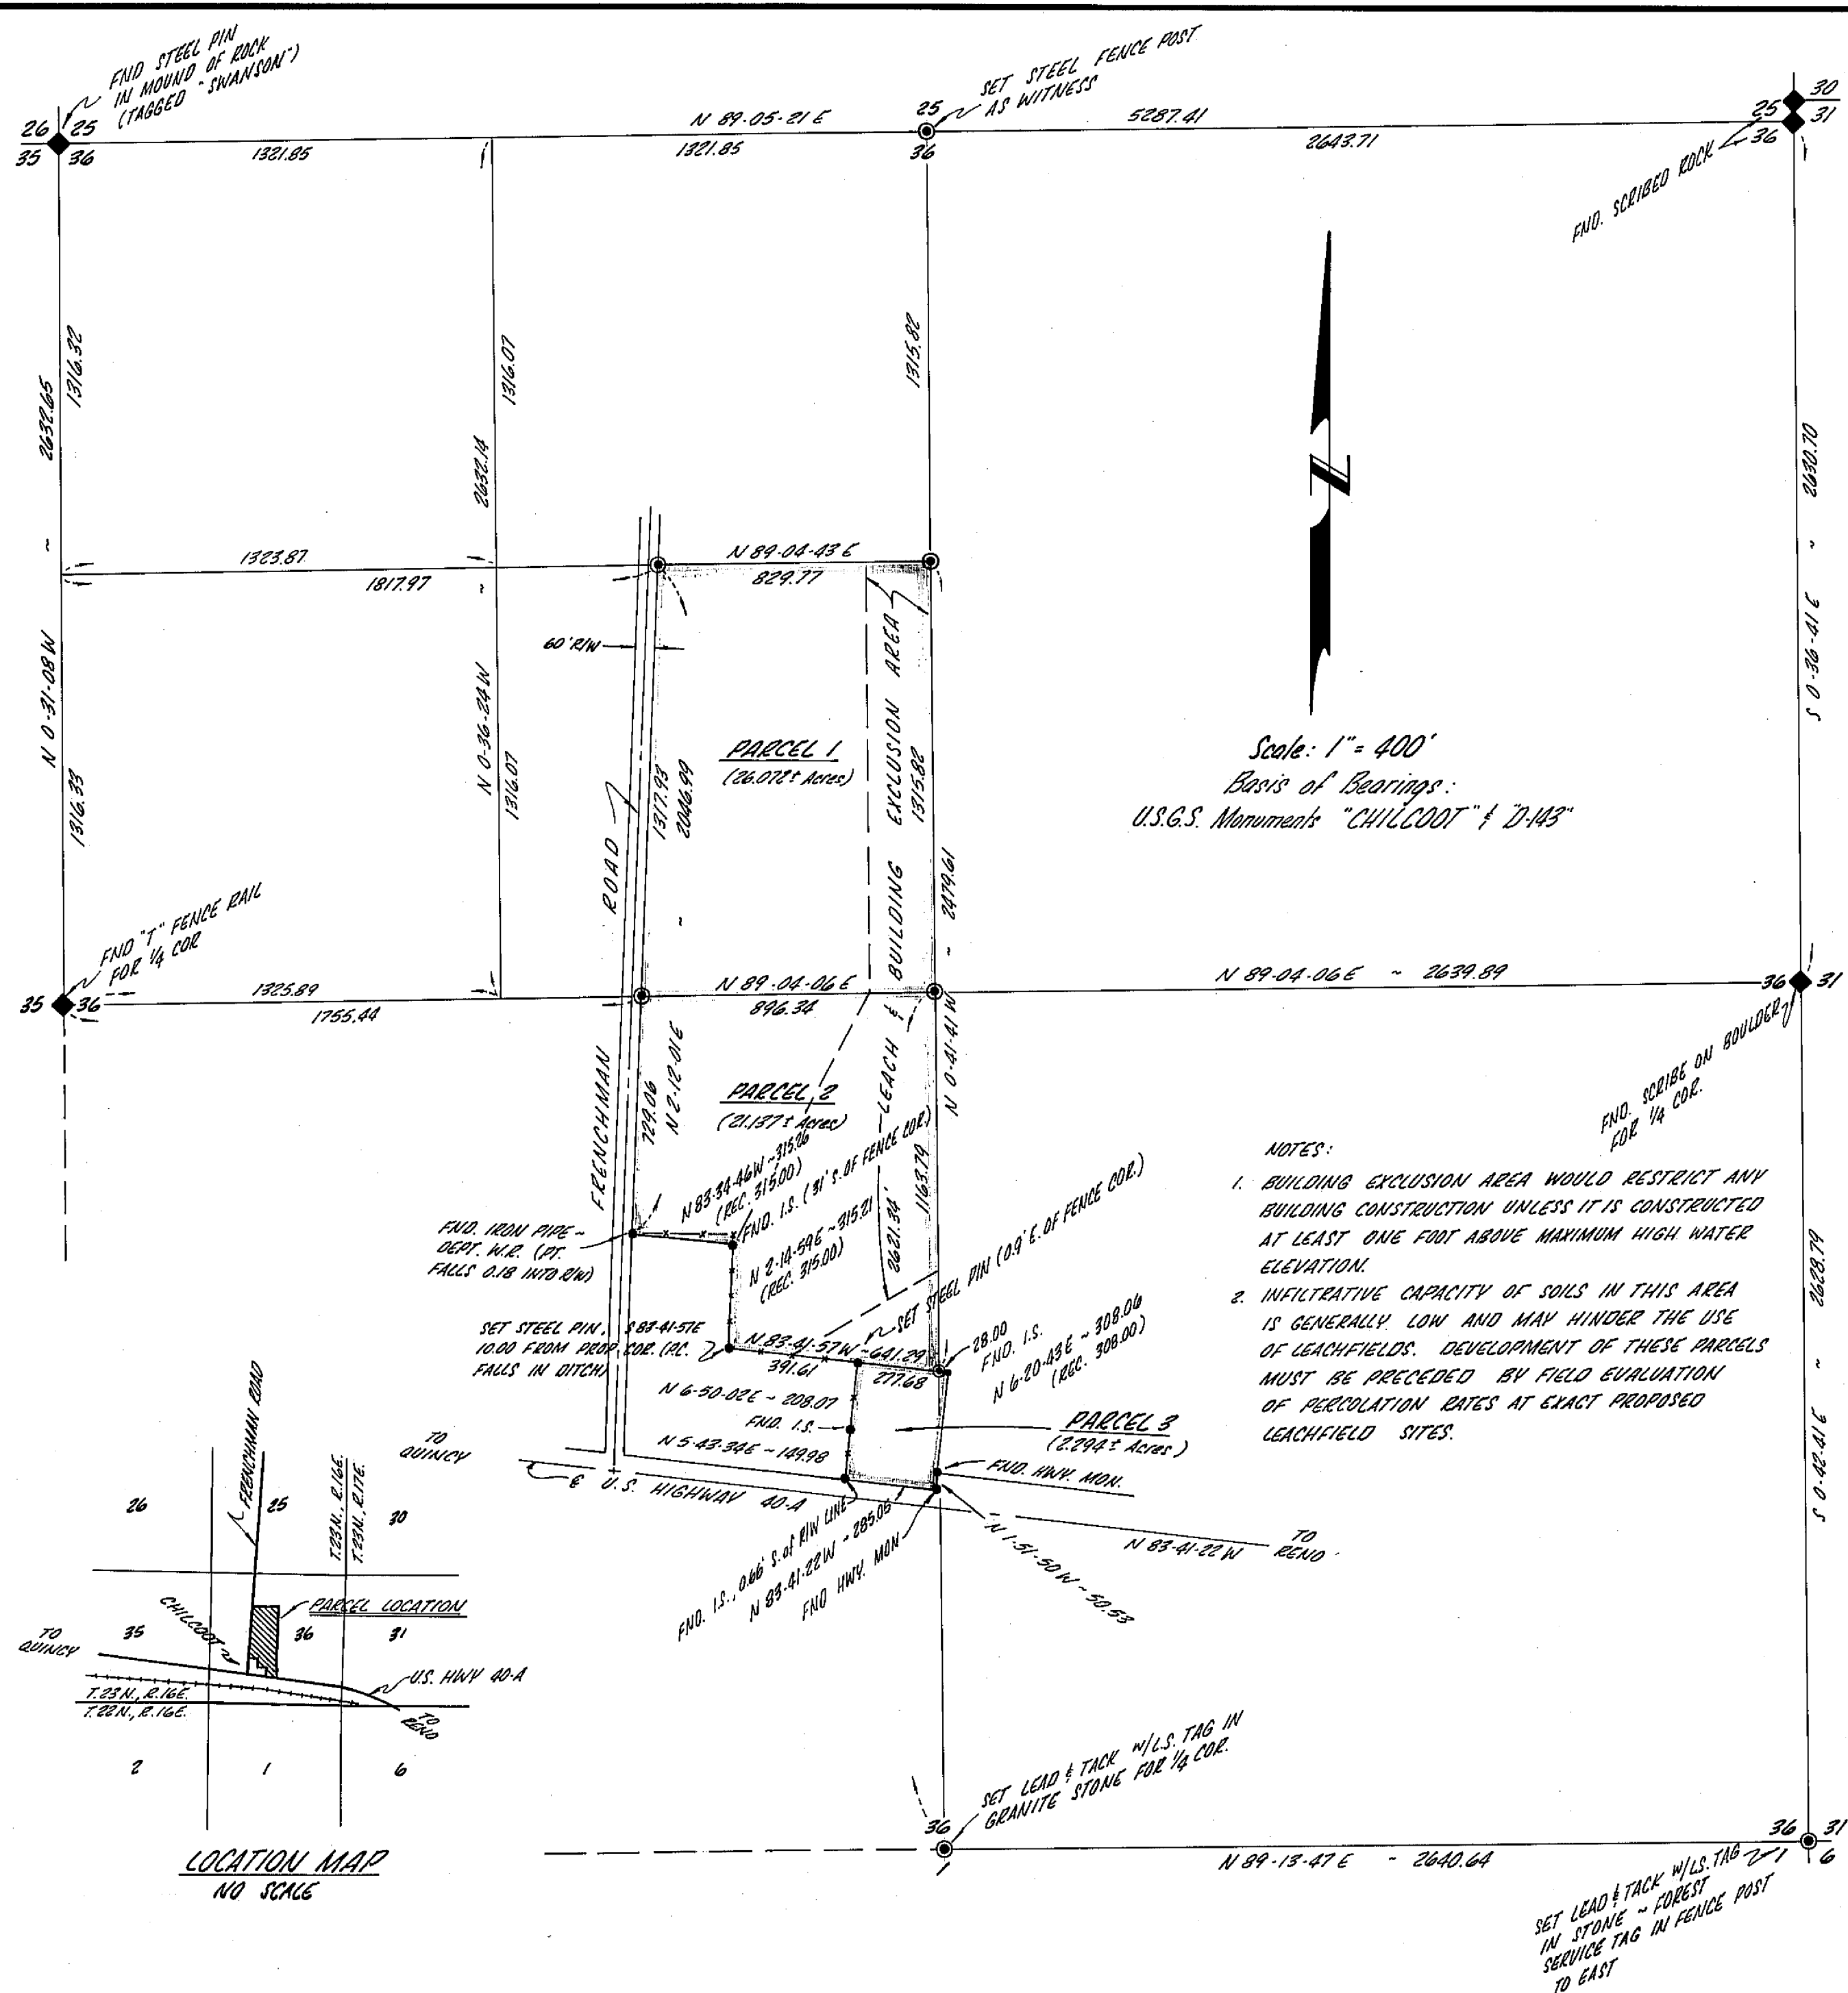

OWNER'S CERTIFICATE
Prior to the filing of this map, a letter signed by the owner of the lands shown hereon, was filed with the County Engineer certifying that the signer is the owner of the lands shown on said map and that he consents to the preparation and filing of this map and that he is the only person whose consent is required to pass title to said lands.

ENGINEER'S CERTIFICATE
This map was prepared by me or under my direction and is based upon a field survey in conformance with the requirements of the Subdivision Map Act of the request of C.W. Lingenfelter, November 2, 1975. I hereby certify that it conforms to the approved tentative map and the conditions of approval thereof.
Eugene B. Langfield
Eugene B. Langfield
C.S. 3536

COUNTY ENGINEER'S CERTIFICATE
This map conforms with the requirements of the Subdivision Map Act and local ordinances.
Dated: 2-10-76
Lofty A. Fites
Lofty A. Fites, R.C.E. 13225
Plumas County Engineer

COUNTY TAX COLLECTOR'S CERTIFICATE
I, Tax Collector of the County of Plumas, State of California, do hereby certify that there are no tax liens against the Parcels as shown hereon for unpaid county, municipal, or local taxes or special assessments collected as taxes, except taxes or assessments not yet payable. Taxes or assessments which are a lien but not yet payable are estimated to be in the amount of \$ NONE.
Douglas S. Redstone
Douglas S. Redstone
Plumas County Tax Collector

RECORDER'S CERTIFICATE
Filed this 11th day of February, 1976 at 1:15 o'clock P.M. in Book 5 of Parcel Maps at page 66 at the request of C.W. Lingenfelter.
Fee \$500
File No. 4575
Dorothy Near Marley
Dorothy Near Marley
Plumas County Recorder
by Lana B. Brown
LEGEND

◆ U.S. Land Survey corner as noted.
● Set brass cap in concrete, stamped C.S. 3536, or other monument as described.
• Found or set property corner as described (I.S. = iron stake)
REC. Record

PARCEL MAP
of
SUBDIVISION INTO THREE PARCELS
for
C.W. LINGENFELTER
A portion of Section 36,
T.23N., R.16E., M.D.M.
Plumas County, California

Prepared By: Langfield Engineering
Reno, Nevada