


N 1/2, SEC. 19 T. 27 N., R. 11 E., M.D.B.&M.

Tax Rate Area
53-004

7-17

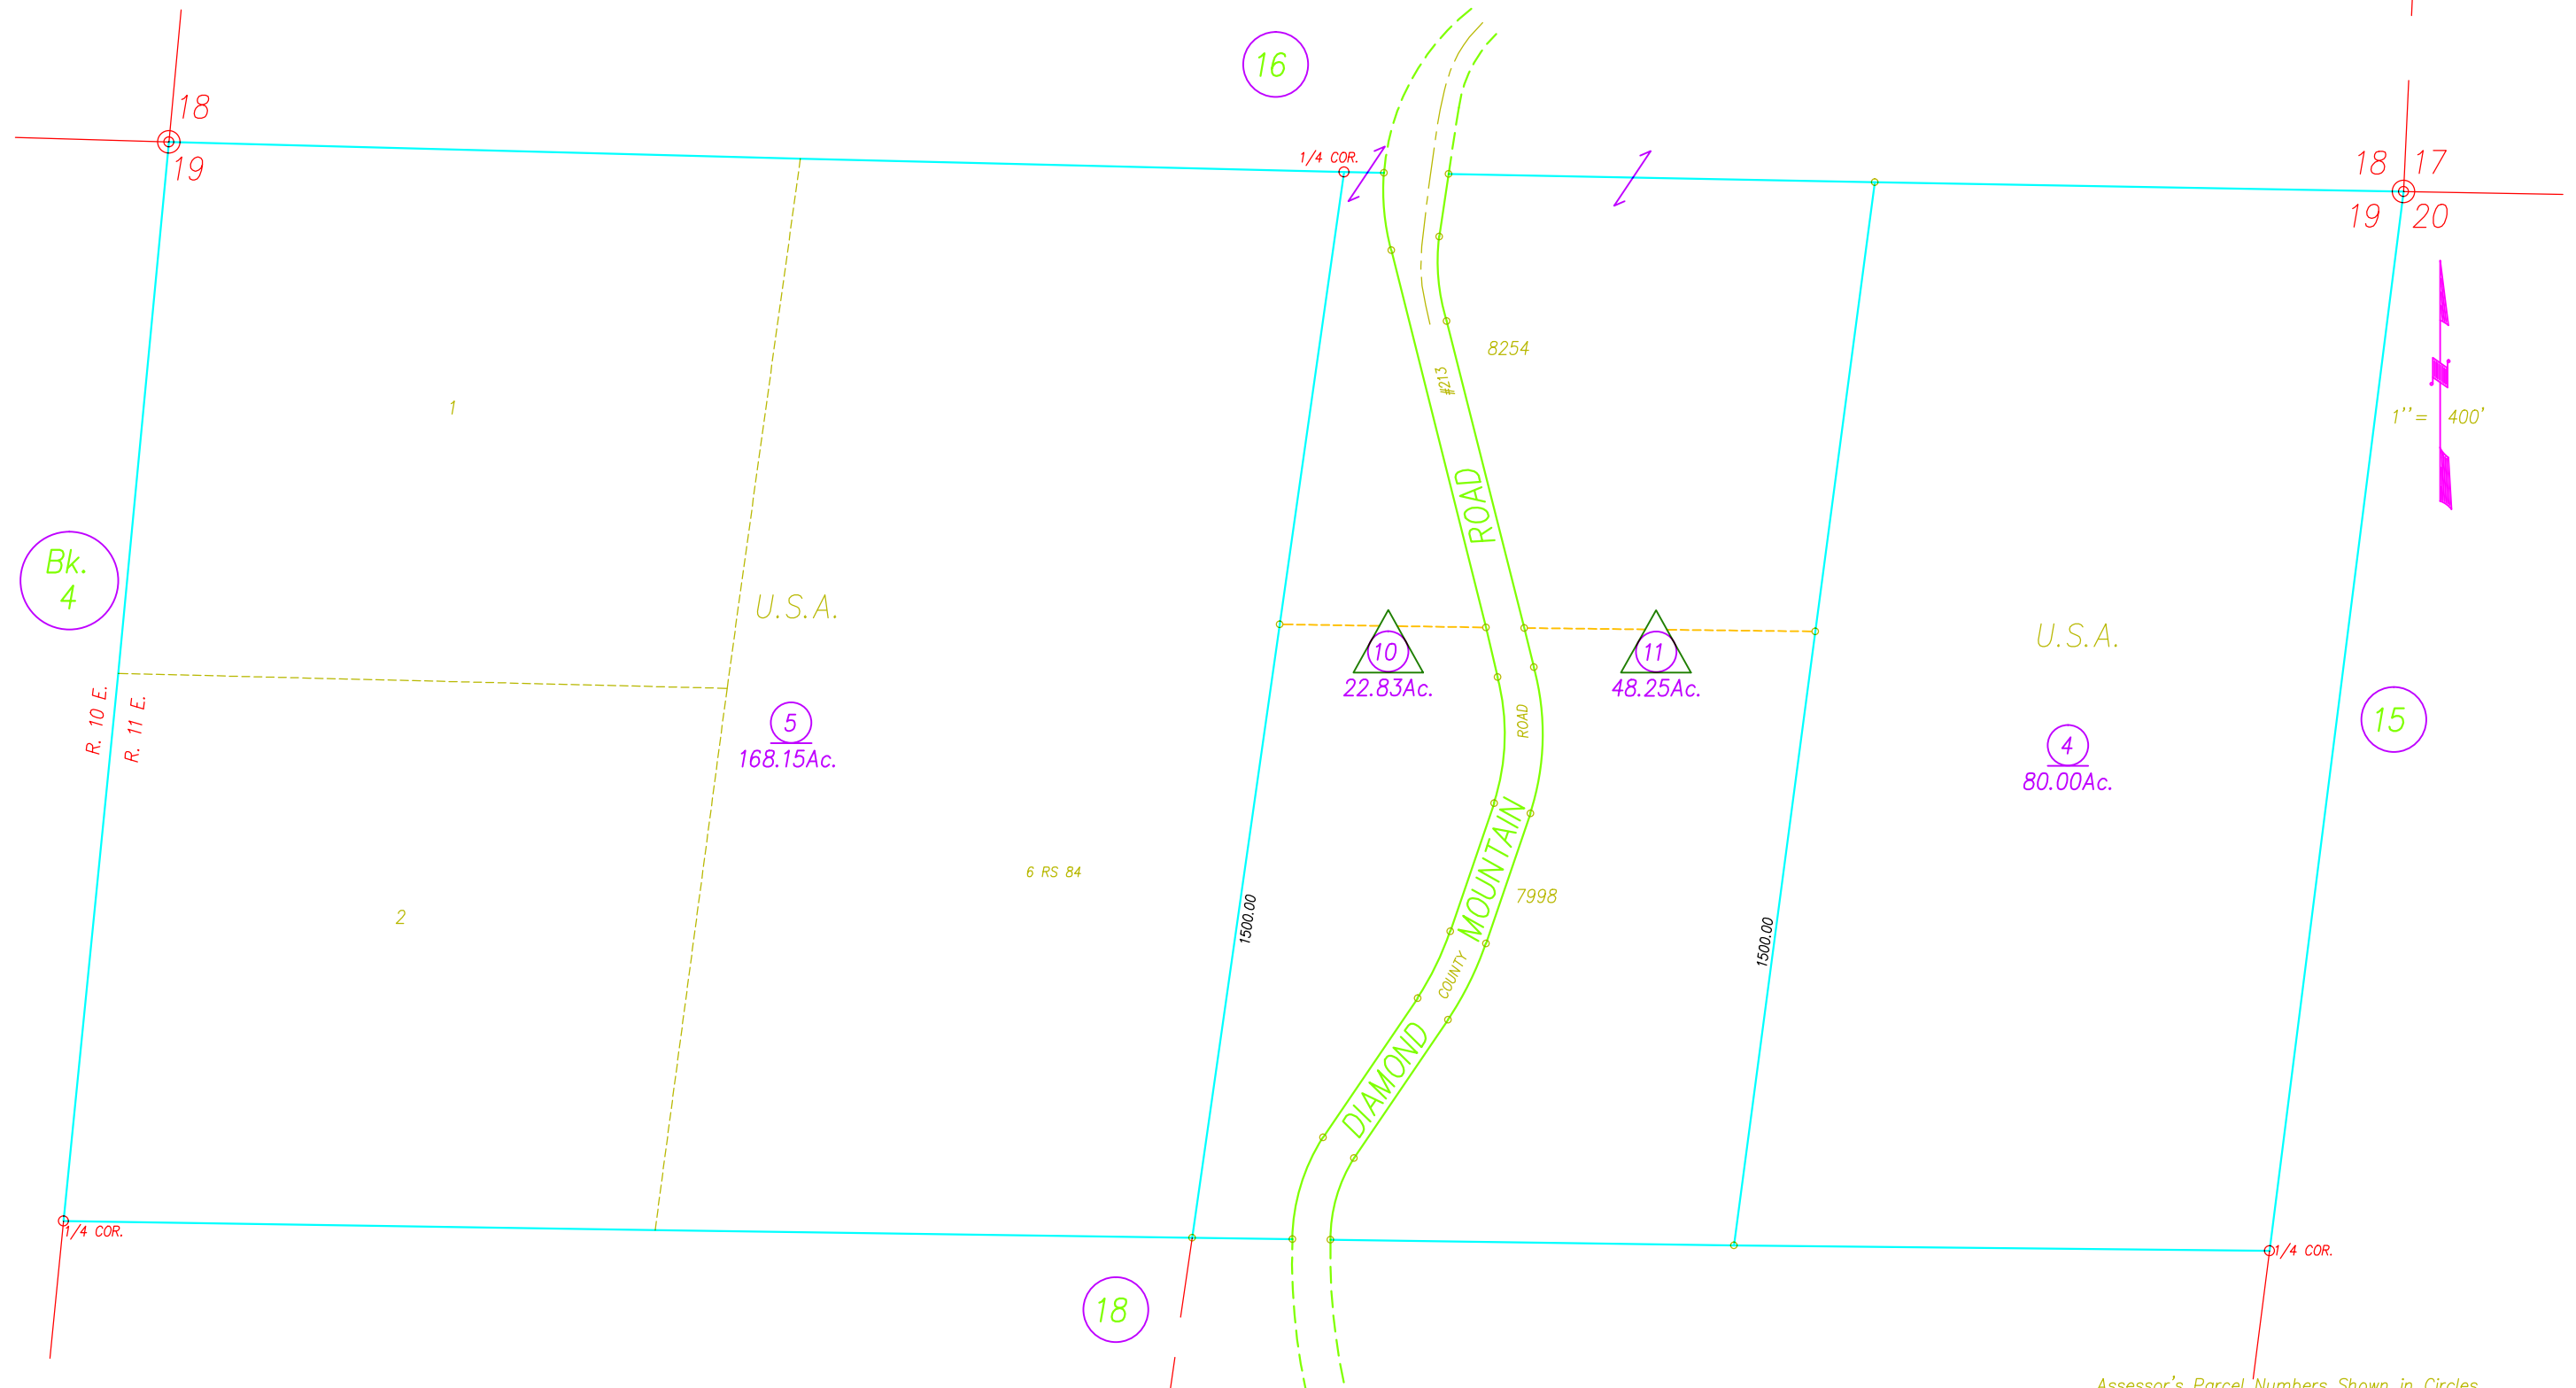

Bk.
4

R. 10 E.
R. 11 E.

U.S.A.

5
168.15Ac.

6 RS 84

10
22.83Ac.

11
48.25Ac.

U.S.A.

4
80.00Ac.

15



DRAWN BY GREGORY WITHROW
5/19/2003

NOTE: ALL INFORMATION SHOWN ON ASSESSOR
PARCEL MAPS ARE FOR ASSESSOR'S OFFICE USE
AND DO NOT NECESSARILY CONSTITUTE LEGAL
LOTS. NO LIABILITY IS ASSUMED FOR THE
ACCURACY OF THE DATA SHOWN.

Assessor's Parcel Numbers Shown in Circles.
Assessor's Block Numbers Shown in Ellipses.

Book 7, Page 17
Plumas County Assessor's Map

2003

©2001 CHARLES W. LEONHARDT