



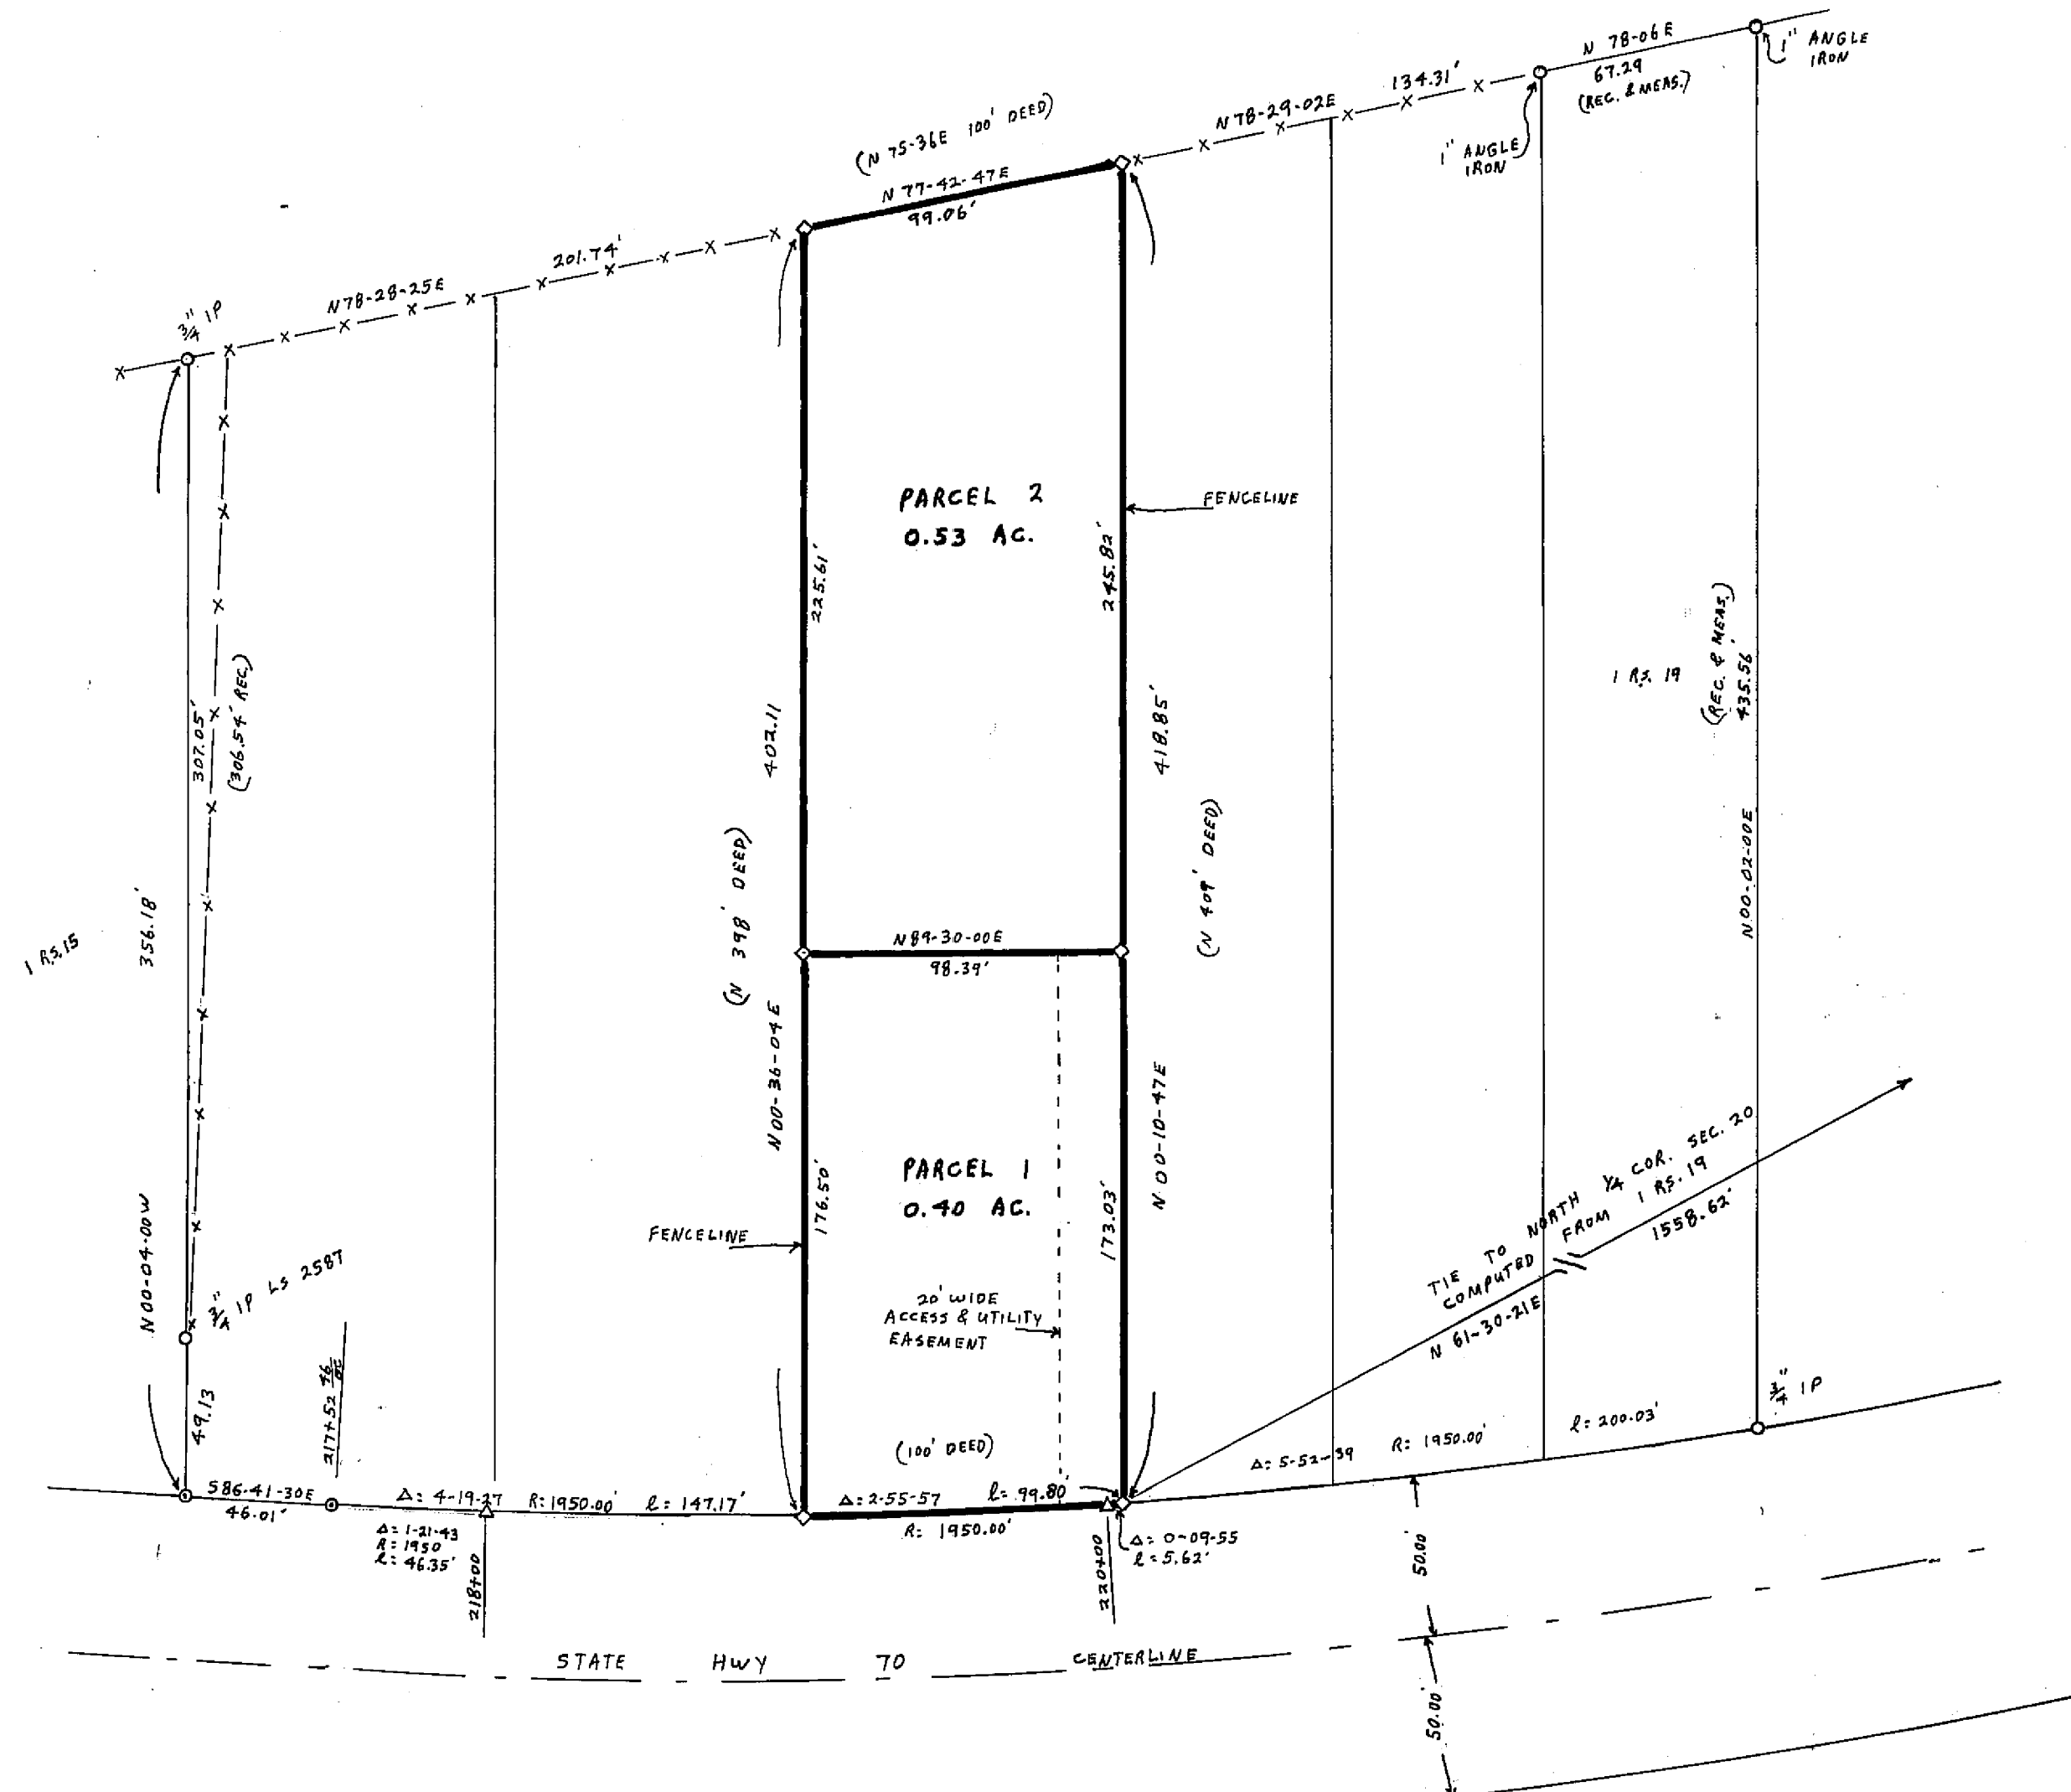

COUNTY TAX COLLECTOR'S CERTIFICATE

I, TAX COLLECTOR OF THE COUNTY OF PLUMAS, STATE OF CALIFORNIA, DO HEREBY CERTIFY THAT THERE ARE NO TAX LIENS AGAINST THE PARCELS, AS SHOWN HEREON, FOR UNPAID COUNTY, MUNICIPAL, OR LOCAL TAXES OR SPECIAL ASSESSMENTS COLLECTED AS TAXES, EXCEPT TAXES OR ASSESSMENTS NOT YET PAYABLE. TAXES OR ASSESSMENTS WHICH ARE A LIEN BUT NOT YET PAYABLE ARE ESTIMATED TO BE IN THE AMOUNT OF \$ 320.00

Douglas S. Redstreake
DOUGLAS S. REDSTREAK
PLUMAS COUNTY TAX COLLECTOR

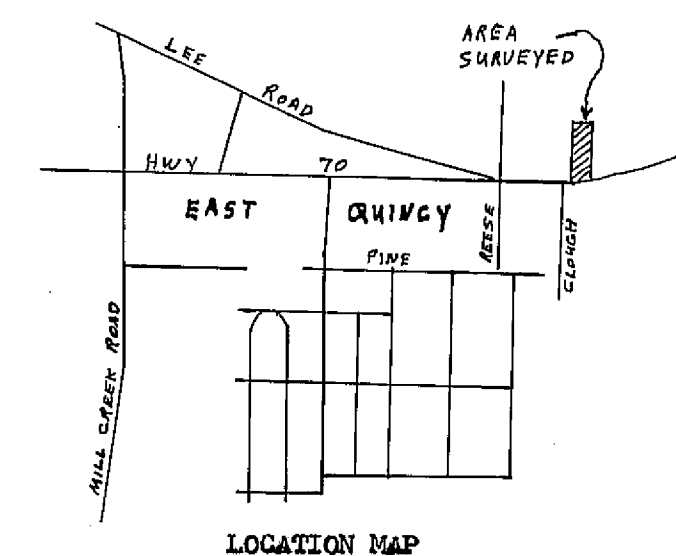

SURVEYOR'S CERTIFICATE

THIS MAP WAS PREPARED BY ME OR UNDER MY DIRECTION AND IS BASED UPON A FIELD SURVEY IN CONFORMANCE WITH THE REQUIREMENTS OF THE SUBDIVISION MAP ACT AT THE REQUEST OF M. GREEN IN MARCH 1976. I HEREBY CERTIFY THAT IT CONFORMS TO THE APPROVED TENTATIVE MAP AND THE CONDITIONS OF APPROVAL THEREOF.

Gerald C. Henderson
GERALD C. HENDERSON LS 3297

COUNTY SURVEYOR'S CERTIFICATE

THIS MAP CONFORMS WITH THE REQUIREMENTS OF THE SUBDIVISION MAP ACT AND
LOCAL ORDINANCE.

DATED: 5-11-76

Larry A. Fites
LARRY A. FITES RCE 13225
COUNTY ENGINEER

RECORDER'S CERTIFICATE

FILED THIS 11TH DAY OF MAY, 1976, AT 2:40 P. M. IN BOOK 5
OF PARCEL MAPS AT PAGE 80, AT THE REQUEST OF GERALD C. HENDERSON.

FREE \$52

FILE NO. 6023

Dorothy Neer Marley
DOROTHY NEER MARLEY
COUNTY RECORDER

PARCEL MAP

OF A SUBDIVISION INTO TWO PARTS
FOR

MELVIN E. GREEN

MARCH 1976

PORTION OF SECTION 20, T. 24N., R. 10E., M.D.M.

PLUMAS COUNTY, CALIFORNIA

NOTES

BASIS OF BEARING AND STATE HIGHWAY RIGHT OF WAY IS ESTABLISHED FROM
FOUND STATE HIGHWAY REFERENCE POINTS AT ENGINEER'S STATIONS 218+00
AND 220+00.

CERTIFICATE OF OWNER'S CONSENT TO PREPARATION AND RECORDING OF THIS MAP IS ON FILE IN THE COUNTY ENGINEER'S OFFICE.

DEED REFERENCE 226 OR. 589

LEGEND

FOUND MONUMENT AS DESCRIBED HEREON
SET 1/2" LP TAGGED LS 3297
COMPUTED CORNER LOCATION
STATE HWY REFERENCE POINTS

C
 D
 E
 F

GERALD C. HENDERSON
LICENSED LAND SURVEYOR
P. O. BOX 13
FORTOLA, CALIFORNIA

Dec of Esmt 253 OK 506