

SURVEYOR'S CERTIFICATE

This map was prepared by me or under my direction and was compiled from record data and 7-30-76 field survey in conformance with the requirements of the Subdivision Map Act at the request of Brian L. Benson. I hereby certify that it conforms to the Tentative Map and the conditions of approval thereof; that all provisions of state law and local ordinances have been complied with.

George N. Newhall

George N. Newhall, R.C.E. 14542
P.O. Box 827, Davis, Calif. 95616

COUNTY SURVEYOR'S CERTIFICATE

This map has been examined this 22nd day of October, 1976 for conformance with the requirements of the Subdivision Map Act and local ordinance.

Dated: 10-22-76

Larry A. Fites
Larry A. Fites, RCE 13225
County Engineer

COUNTY RECORDER'S CERTIFICATE

Filed this 27th day of OCTOBER, 1976 at 11:45 A.M. in Book 5 of Parcel Maps at page at the request of George N. Newhall.

Fee \$5.00
File No. 3392

Raynelle Slaten
Raynelle Slaten
County Recorder
by *Lena S. Brown*

NOTE:

All distances and bearings are record and measured except as otherwise noted.

Access: Road on R/W across National Forest land in Sec. 34 under Special Use Permit issued 7-10-69 to John Rickman Sr. and 30' easement across 3 parcels in Sec. 33 as shown.

Utilities: Easement for future electric & telephone service in road easement, reserved in deed.

COUNTY TAX COLLECTOR'S CERTIFICATE

I, Tax Collector of the County of Plumas, State of California, do hereby certify that there are no tax liens against the Parcels, as shown hereon, for unpaid county, municipal, or local taxes or special assessments collected as taxes, except taxes or assessments not yet payable. Taxes or assessments which are a lien but not yet payable, are estimated to be in the amount of NONE.

Douglas S. Redstreake
Douglas S. Redstreake
Plumas County Tax Collector




PARCEL MAP

FOR BRIAN L. BENSON

814 L Street, Davis, CA 95616

PORTION OF SE 1/4 SE 1/4 SEC. 33, T22N, R9E, MDM

PLUMAS COUNTY, CALIFORNIA

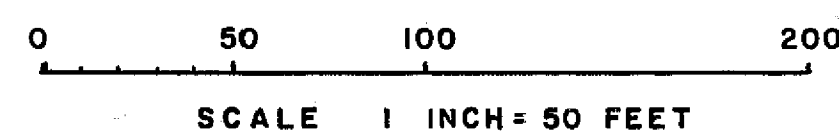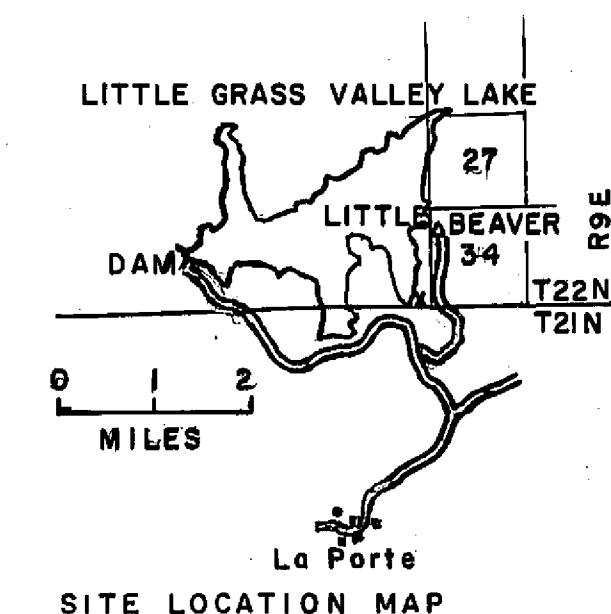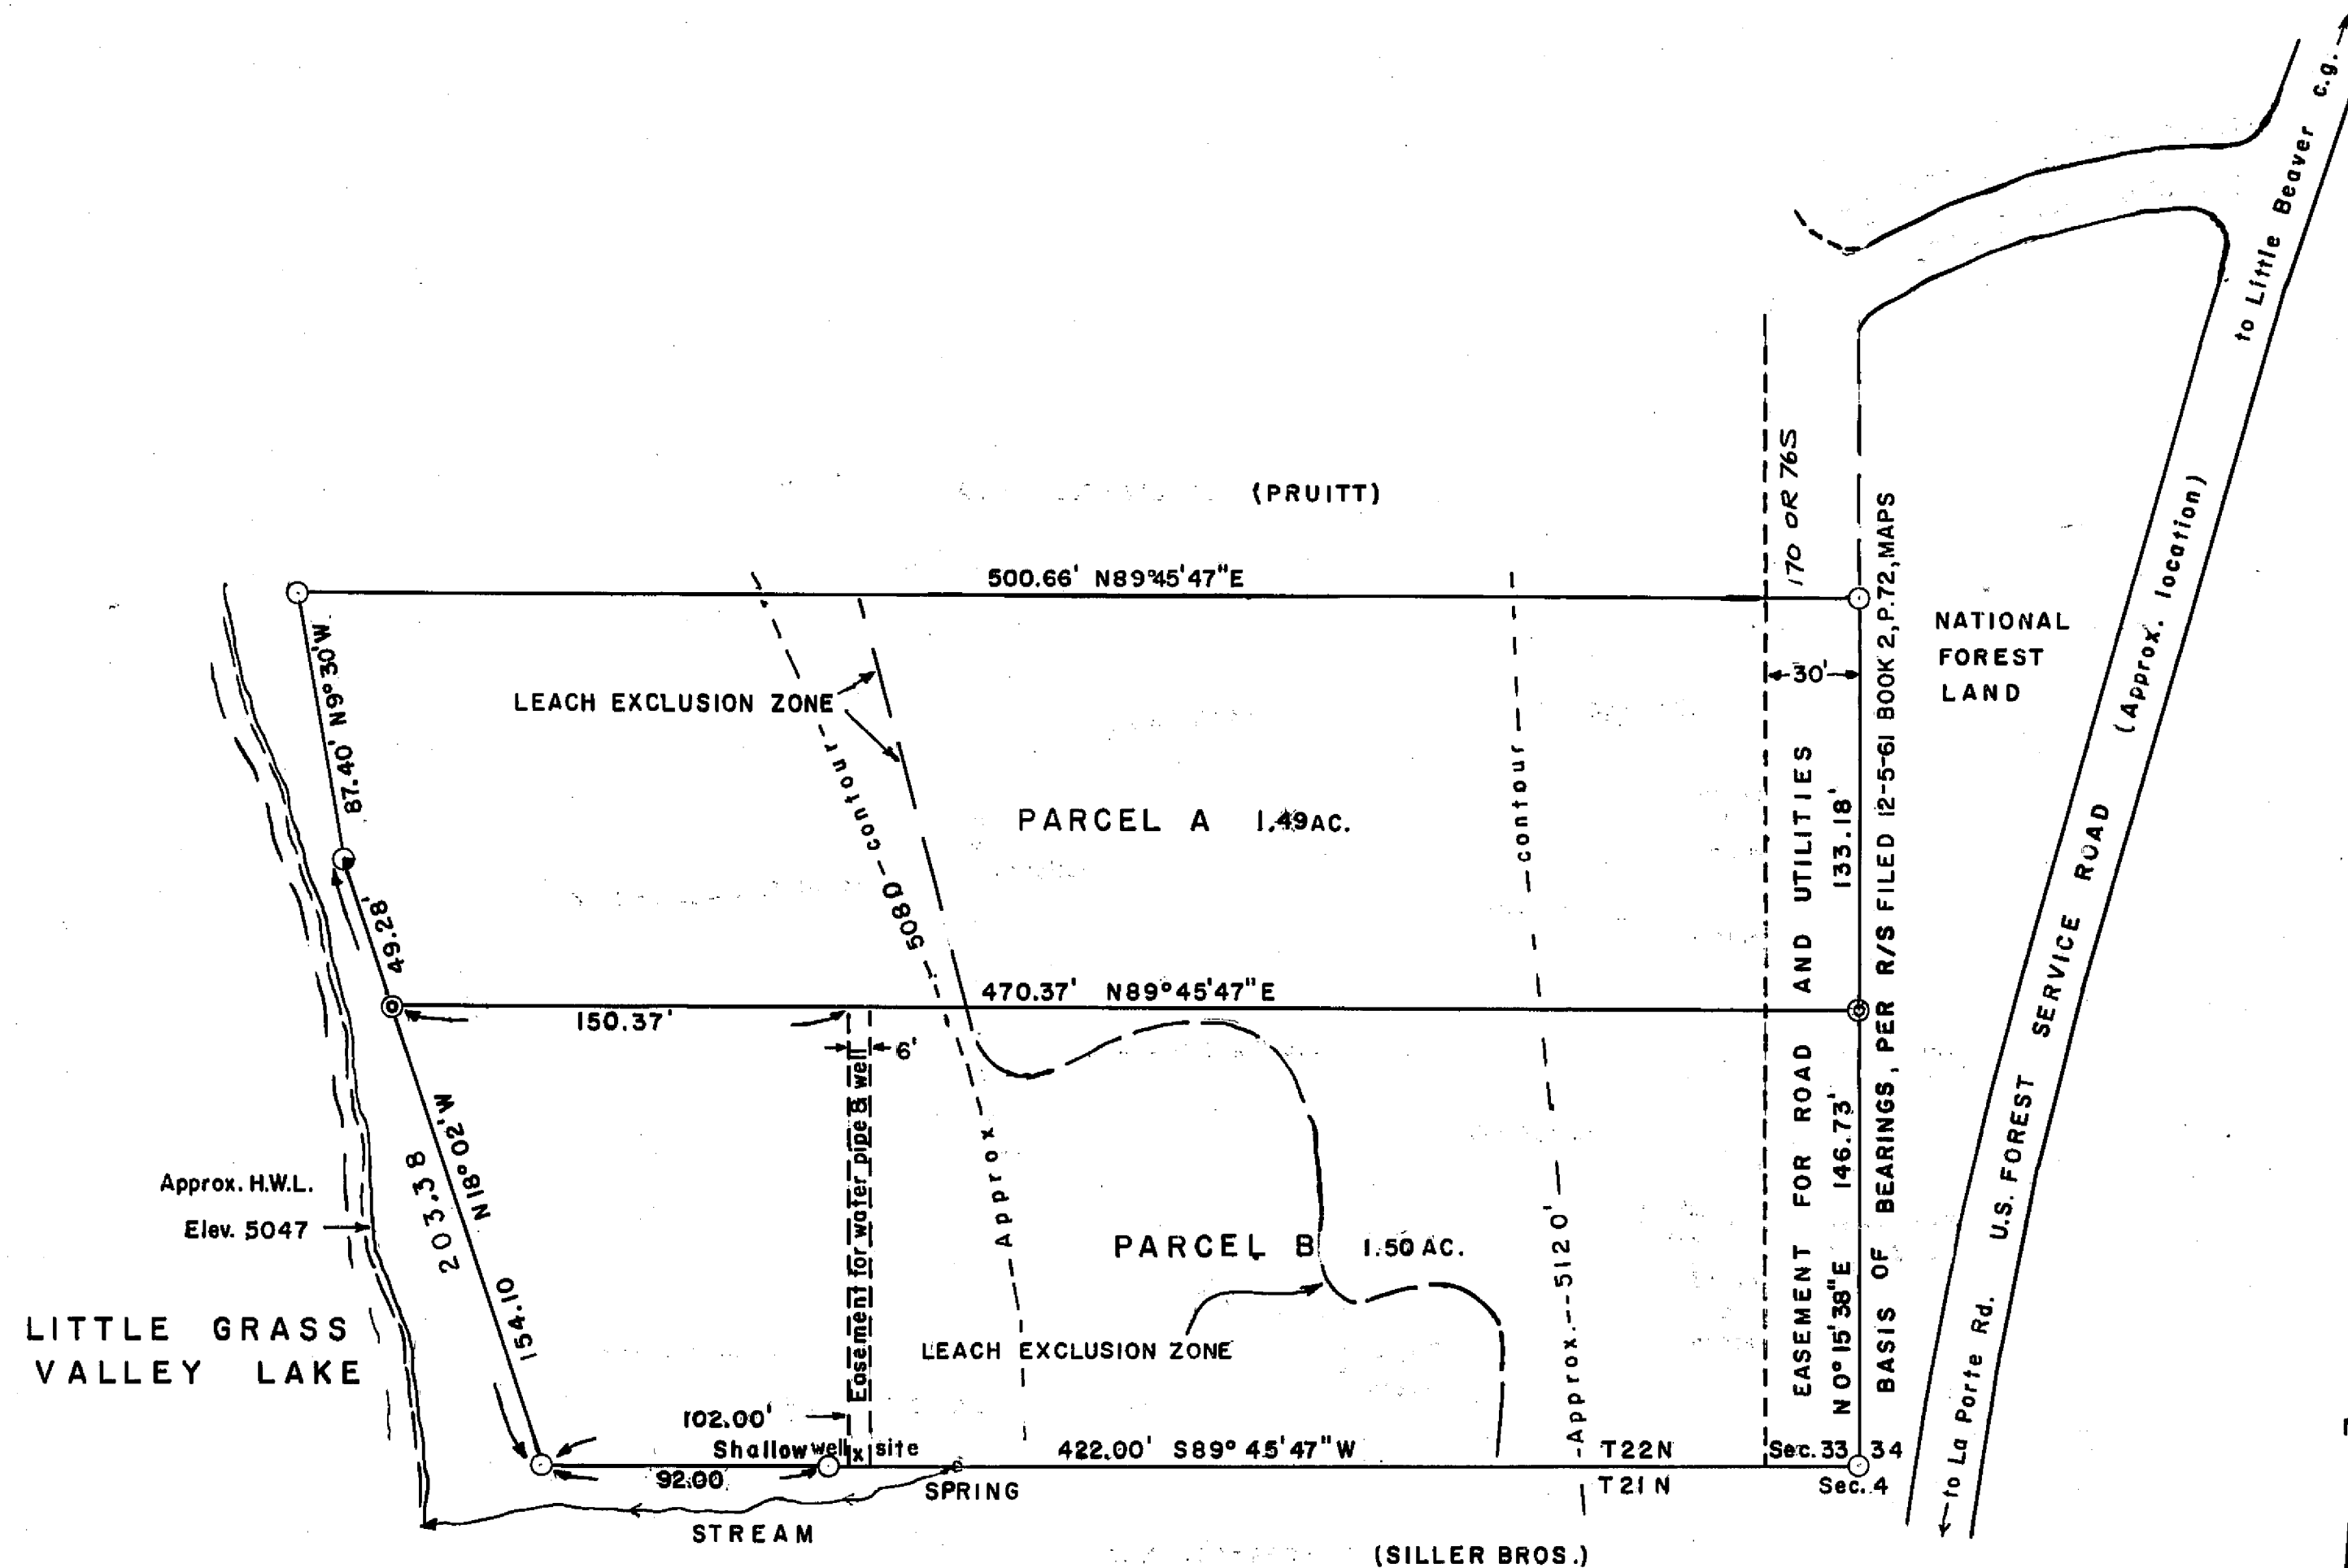

LEGEND

- ⊙ SET 3/4" C.I.P. "RCE 14542 1976"
- FOUND 1/2" C.I.P. "L.S. 2900"
- ⊙ RE-ESTABLISHED LOST COR. 1" I.P.
- () RECORD DATA

