


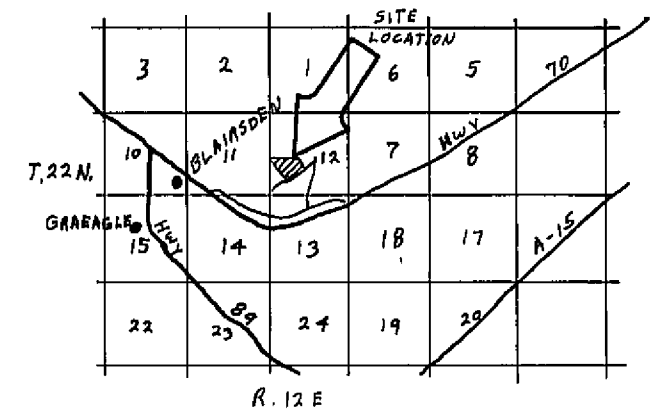

LOCATION MAP

COUNTY TAX COLLECTOR'S CERTIFICATE

I, TAX COLLECTOR OF THE COUNTY OF PLUMAS, STATE OF CALIFORNIA, DO HEREBY CERTIFY THAT THERE ARE NO TAX LIENS AGAINST THE PARCELS, AS SHOWN HEREON, FOR UNPAID COUNTY, MUNICIPAL, OR LOCAL TAXES OR SPECIAL ASSESSMENTS COLLECTED AS TAXES, EXCEPT TAXES OR ASSESSMENTS NOT YET PAYABLE. TAXES OR ASSESSMENTS WHICH ARE A LIEN BUT NOT YET PAYABLE ARE ESTIMATED TO BE IN THE AMOUNT OF NONE

Douglas S. Redstreak
DOUGLAS S. REDSTREAK
PLUMAS COUNTY TAX COLLECTOR

SURVEYOR'S CERTIFICATE

THIS MAP WAS PREPARED BY ME OR UNDER MY DIRECTION AND IS BASED UPON A FIELD SURVEY IN CONFORMANCE WITH THE REQUIREMENTS OF THE SUBDIVISION MAP ACT AT THE REQUEST OF JACK DODDS IN AUGUST 1976. I HEREBY CERTIFY THAT IT CONFORMS TO THE APPROVED TENTATIVE MAP AND THE CONDITIONS OF APPROVAL THEREOF.

Gerald C. Henderson
GERALD C. HENDERSON LS 3297

COUNTY SURVEYOR'S CERTIFICATE

THIS MAP CONFORMS WITH THE REQUIREMENTS OF THE SUBDIVISION MAP ACT AND LOCAL ORDINANCE.

DATED: 11-24-76

Larry A. Fites
LARRY A. FITES RCE 13225
COUNTY ENGINEER

RECORDER'S CERTIFICATE

FILED THIS 29th DAY OF November, 1976, AT 4:00 P.M. IN BOOK 5 OF PARCEL MAPS AT PAGE 114, AT THE REQUEST OF GERALD C. HENDERSON.

FEE \$5.00

FILE NO. 4000

Raynelle Slaten
RAYNELLE SLATEN
COUNTY RECORDER
by Dana S. Brown


SCALE: 1"=200'

PARCEL MAP

OF A SUBDIVISION INTO FOUR PARTS
FOR
JACK & ERNESTINE DODDS AUGUST 1976
PORTION OF SECTION 12, T. 22N., R. 12E., MM
PARCEL 2 IN BOOK 5 OF PARCEL MAPS AT PAGE 56
PLUMAS COUNTY, CALIFORNIA

GERALD C. HENDERSON
LICENSED LAND SURVEYOR
P. O. BOX 13
PORTOLA, CALIFORNIA

Dec of LSMT 262 OR 10

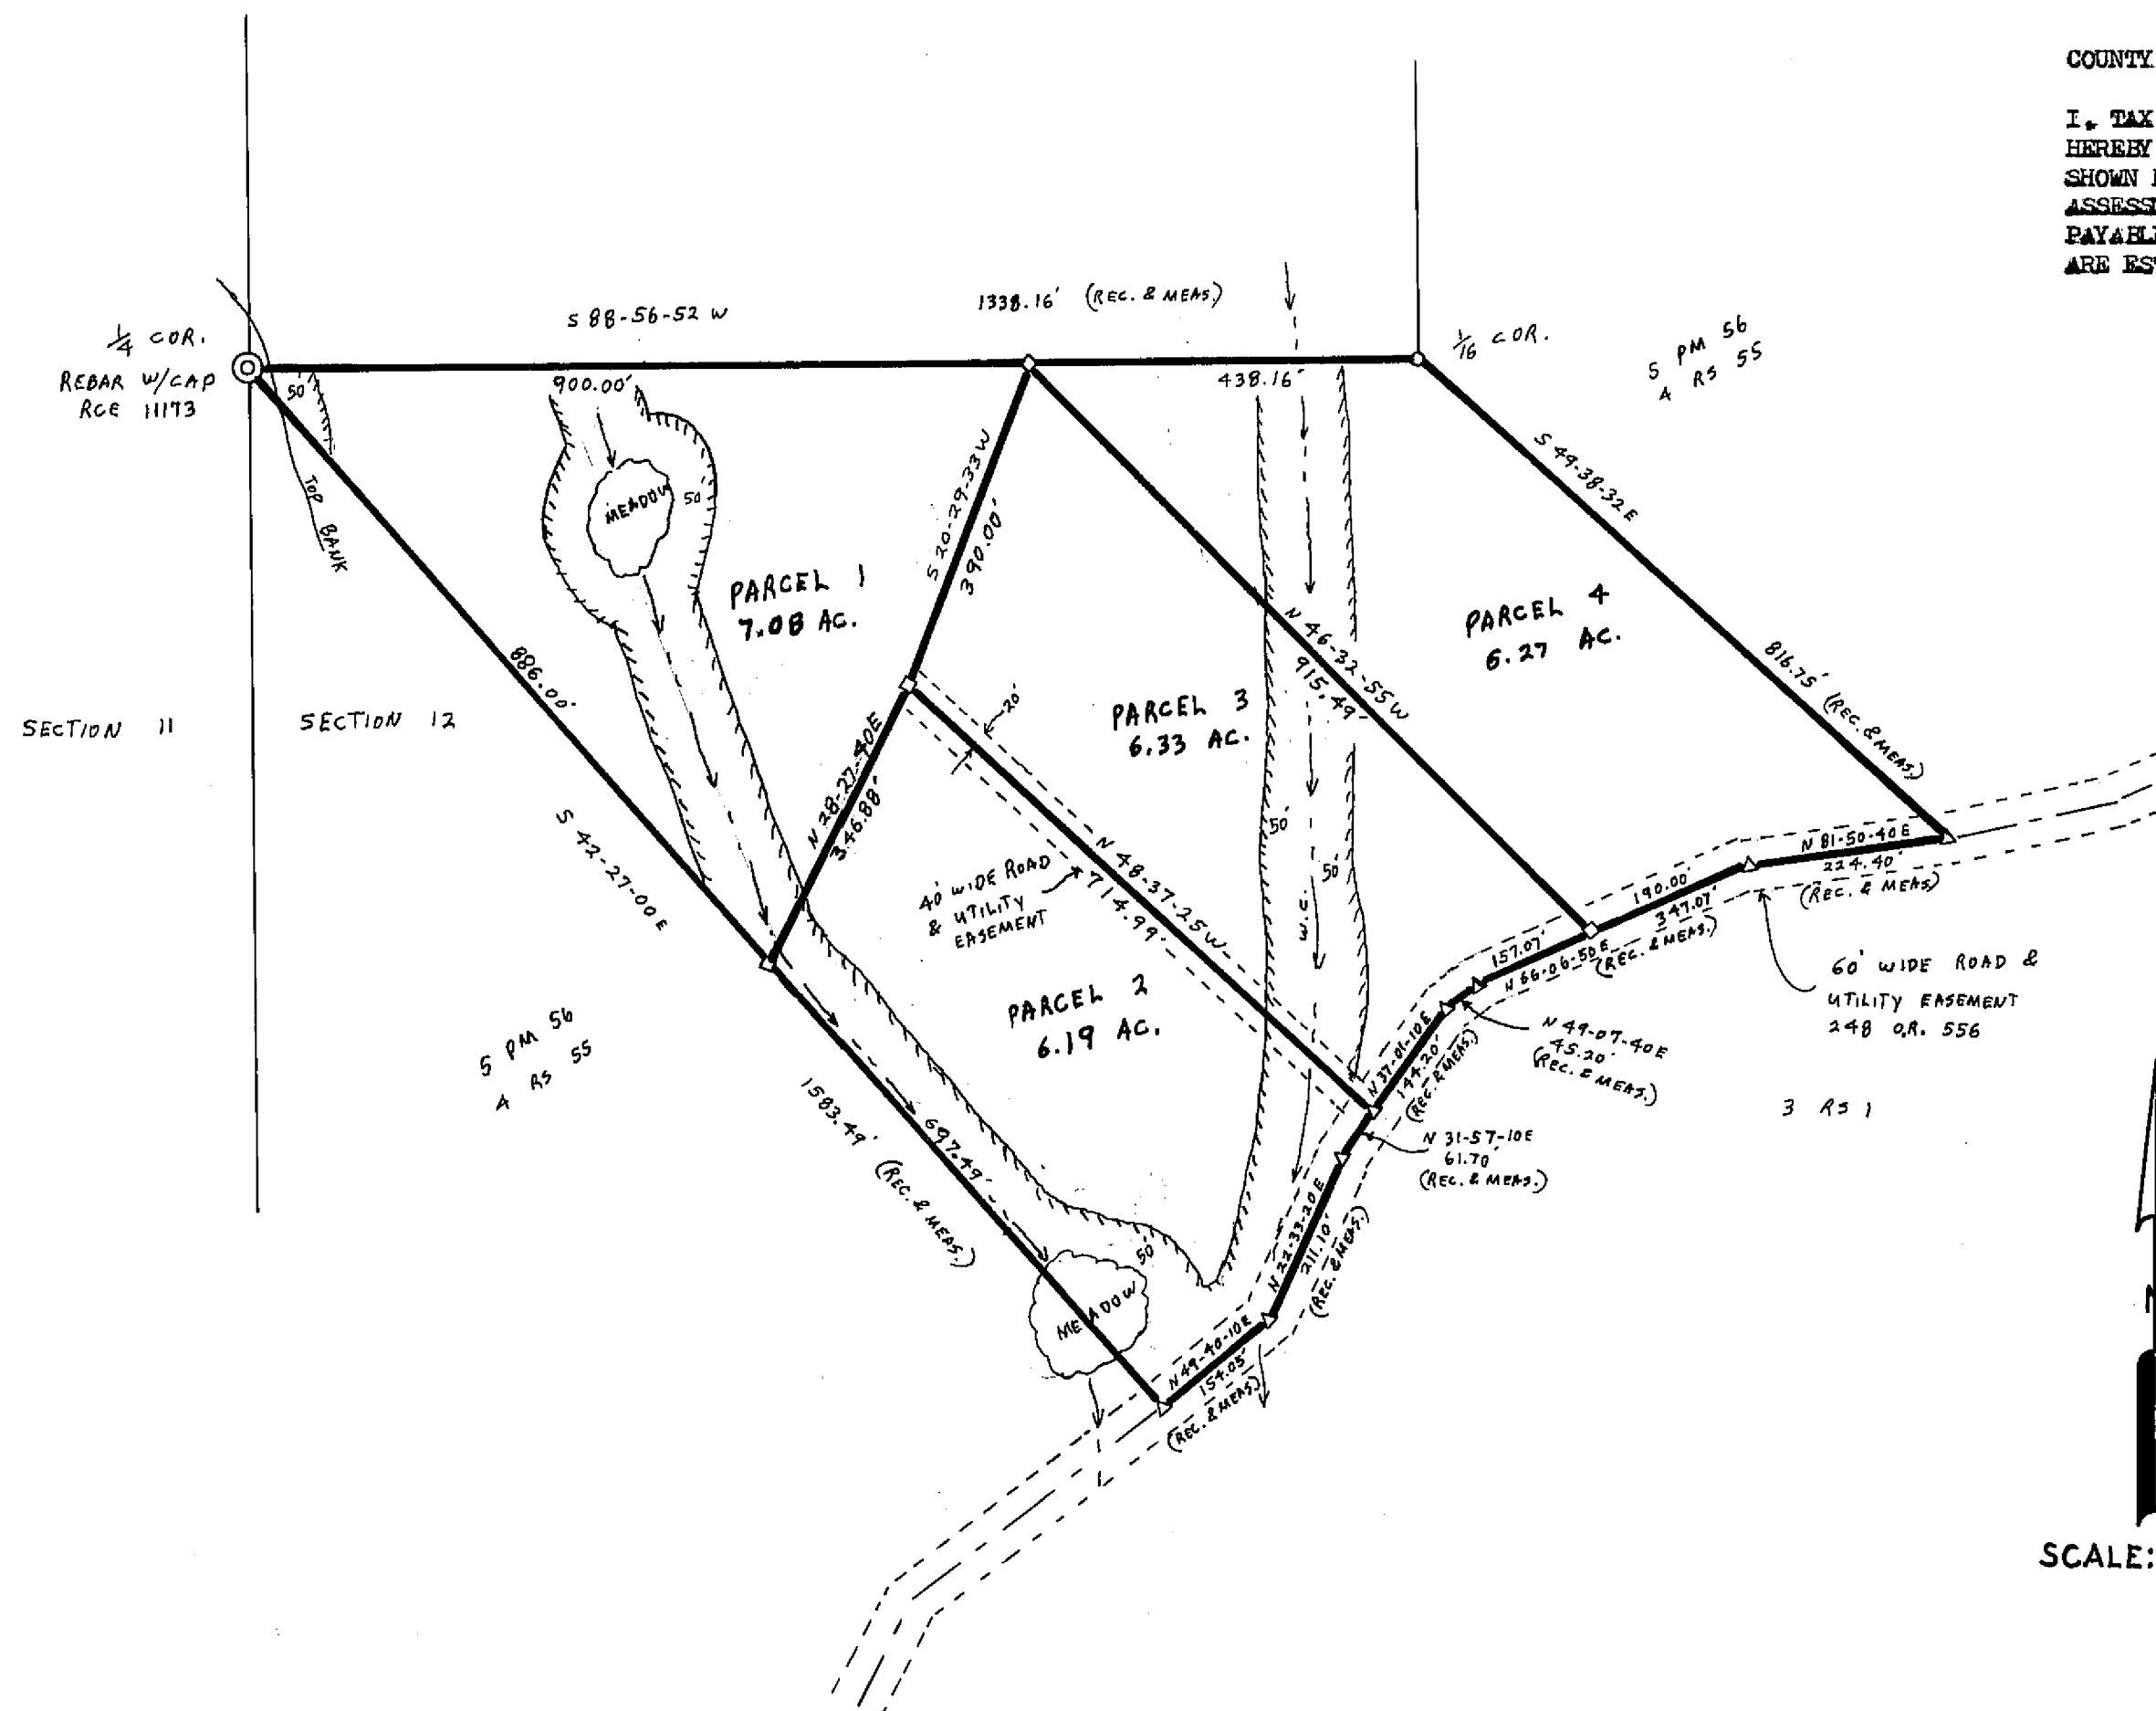

NOTES

BASIS OF BEARING IS TAKEN FROM THAT CERTAIN MAP FILED IN BOOK 5 OF PARCEL MAPS AT PAGE 56, PLUMAS COUNTY RECORDS.

CERTIFICATE OF OWNER'S CONSENT TO PREPARATION AND RECORDING OF THIS MAP IS ON FILE IN THE COUNTY ENGINEER'S OFFICE.

LEGEND

FOUND 1/2" IP TAGGED LS 3297
FOUND 3/4" IP
RECORD 1/4 CORNER FROM 4 RS 55
SET 1/2" IP TAGGED LS 3297
WATERCOURSE
LEACH SETBACK LINE

