


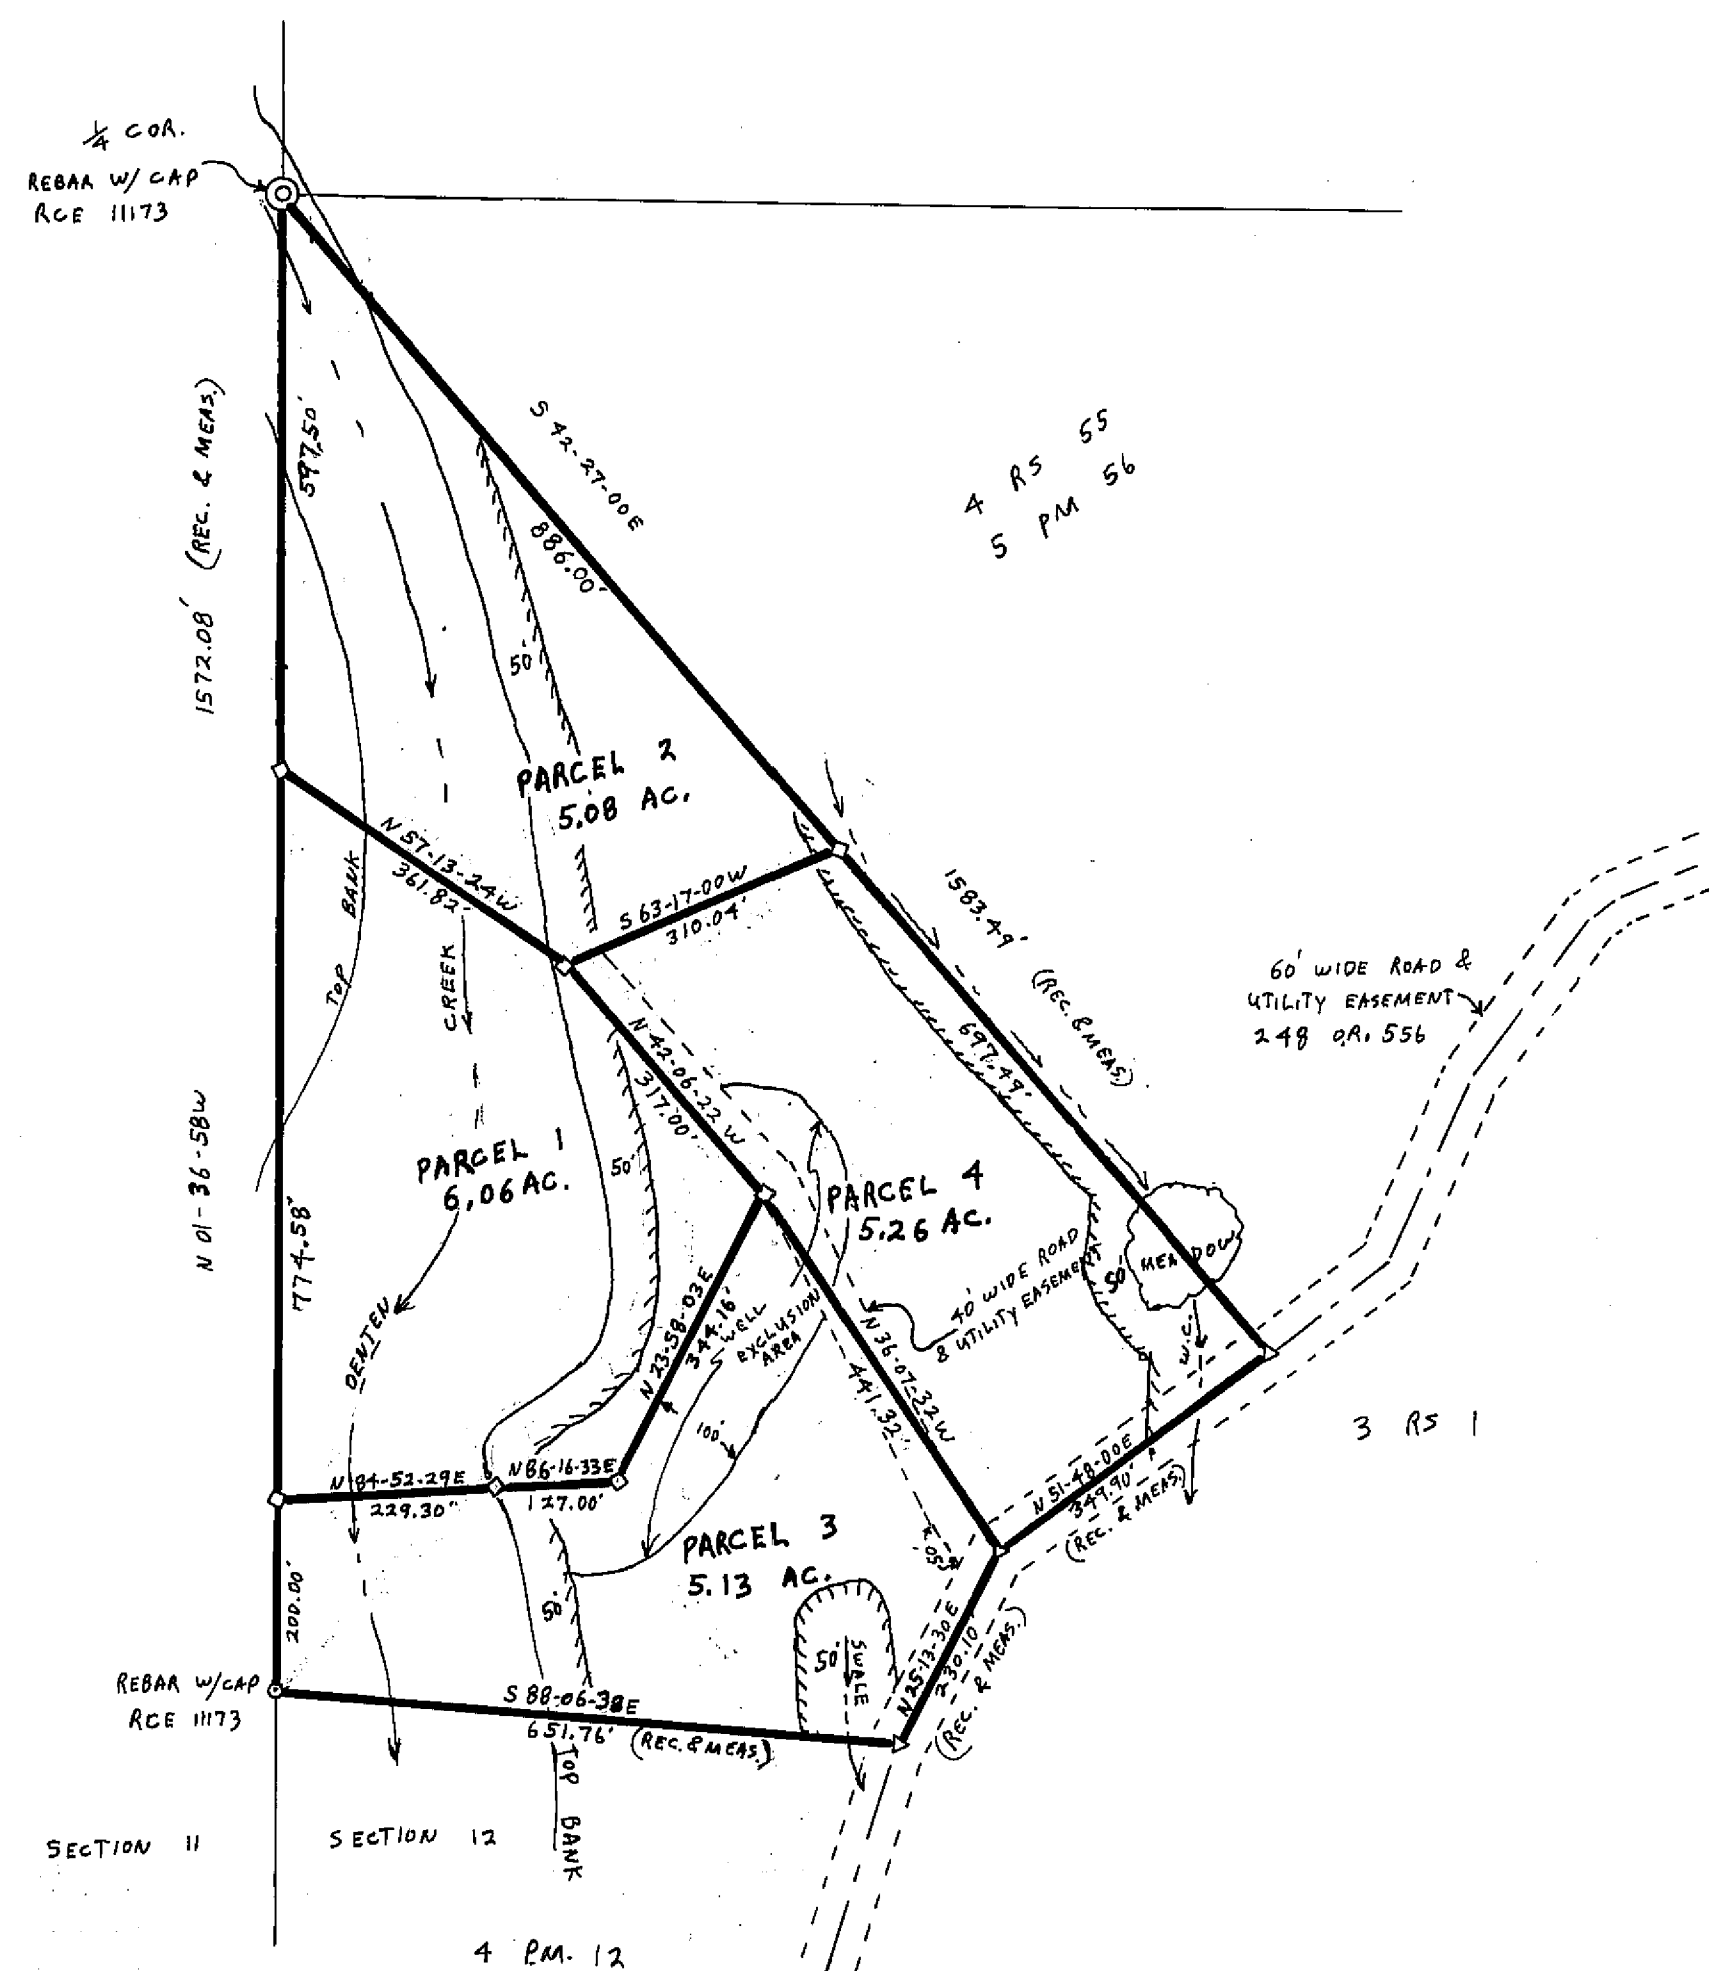


NOTES

BASES OF BEARING IS TAKEN FROM THAT CERTAIN MAP FILED IN BOOK 5 OF PARCEL MAPS AT PAGE 56, PLUMAS COUNTY RECORDS.

CERTIFICATE OF OWNER'S CONSENT TO PREPARATION AND RECORDING OF THIS MAP IS ON FILE IN THE COUNTY ENGINEER'S OFFICE.

LEGEND


FOUND REBAR WITH CAP STAMPED RCE 11173
 FOUND 3/4" IP
 RECORD 1/4 SECTION CORNER FROM 4 RS 55
 SET 1/2" IP TAGGED LS 3297
 WATERCOURSE
 LEACH SETBACK LINE

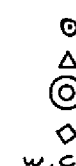

COUNTY TAX COLLECTOR'S CERTIFICATE

I, TAX COLLECTOR OF THE COUNTY OF PLUMAS, STATE OF CALIFORNIA, DO HEREBY CERTIFY THAT THERE ARE NO TAX LIENS AGAINST THE PARCELS, AS SHOWN HEREON, FOR UNPAID COUNTY, MUNICIPAL, OR LOCAL TAXES OR SPECIAL ASSESSMENTS COLLECTED AS TAXES, EXCEPT TAXES OR ASSESSMENTS NOT YET PAYABLE. TAXES OR ASSESSMENTS WHICH ARE A LIEN BUT NOT YET PAYABLE ARE ESTIMATED TO BE IN THE AMOUNT OF None.

Douglas S. Redstreak
 DOUGLAS S. REDSTREAK
 PLUMAS COUNTY TAX COLLECTOR

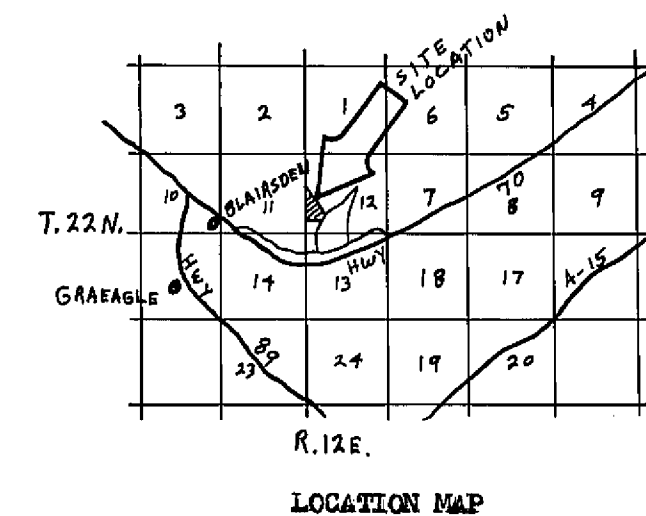

SURVEYOR'S CERTIFICATE

THIS MAP WAS PREPARED BY ME OR UNDER MY DIRECTION AND IS BASED UPON A FIELD SURVEY IN CONFORMANCE WITH THE REQUIREMENTS OF THE SUBDIVISION MAP ACT AT THE REQUEST OF C. GOODHAND & M. GEBHARDT IN AUGUST 1976. I HEREBY CERTIFY THAT IT CONFORMS TO THE APPROVED TENTATIVE MAP AND THE CONDITIONS OF APPROVAL THEREOF.

Gerald C. Henderson
 GERALD C. HENDERSON LS 3297

COUNTY SURVEYOR'S CERTIFICATE

THIS MAP CONFORMS WITH THE REQUIREMENTS OF THE SUBDIVISION MAP ACT AND LOCAL ORDINANCE.

DATED: 11-24-76

Larry A. Fites
 LARRY A. FITES RCE 13225
 COUNTY ENGINEER

RECORDER'S CERTIFICATE

FILED THIS 15TH DAY OF December, 1976, AT 9:00 A.M. IN BOOK 5 OF PARCEL MAPS AT PAGE 116, AT THE REQUEST OF GERALD C. HENDERSON.

PER \$5.00

FILE NO. 8185

Raynelle Slaten
 RAYNELLE SLATEN
 COUNTY RECORDER
by Lona S. Brown

PARCEL MAP

OF A SUBDIVISION INTO FOUR PARTS
 FOR

CHARLES & ELIZABETH GOODHAND
 MICHAEL & JANET GEBHARDT

AUGUST 1976

PORTION OF SECTION 12, T. 22N., R. 12E., MDM

PARCEL 3 IN BOOK 5 OF PARCEL MAPS AT PAGE 56

PLUMAS COUNTY, CALIFORNIA

GERALD C. HENDERSON
 LICENSED LAND SURVEYOR
 P. O. BOX 13
 PORTOLA, CALIFORNIA

Dec 27 1976 262 OR 80

5 PM 116