
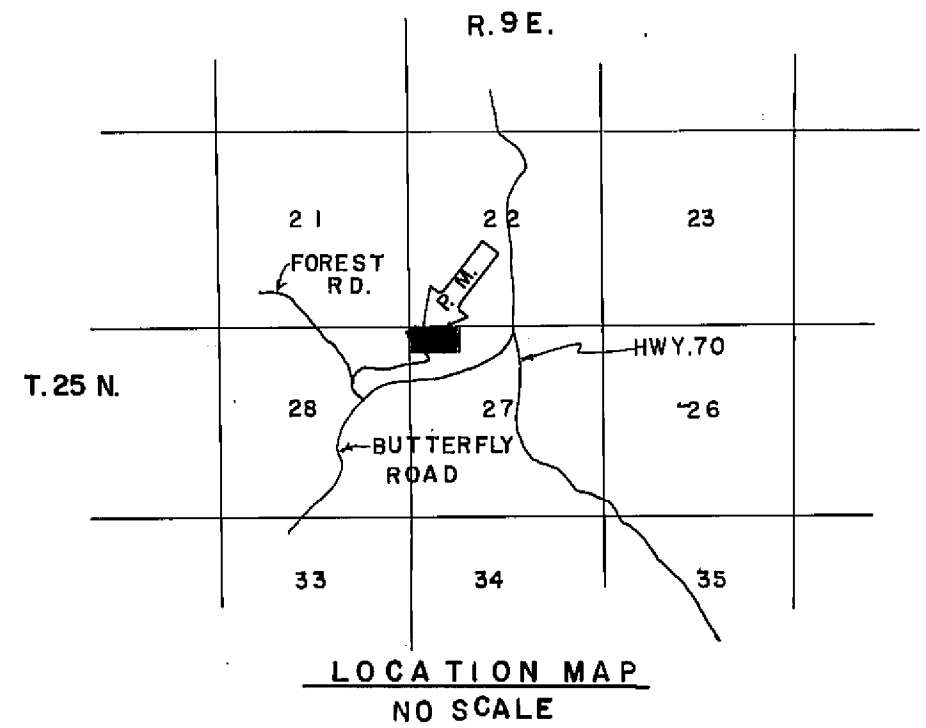
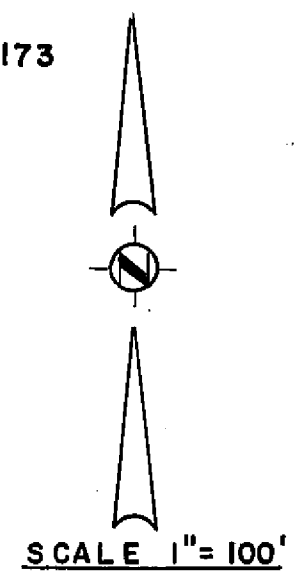


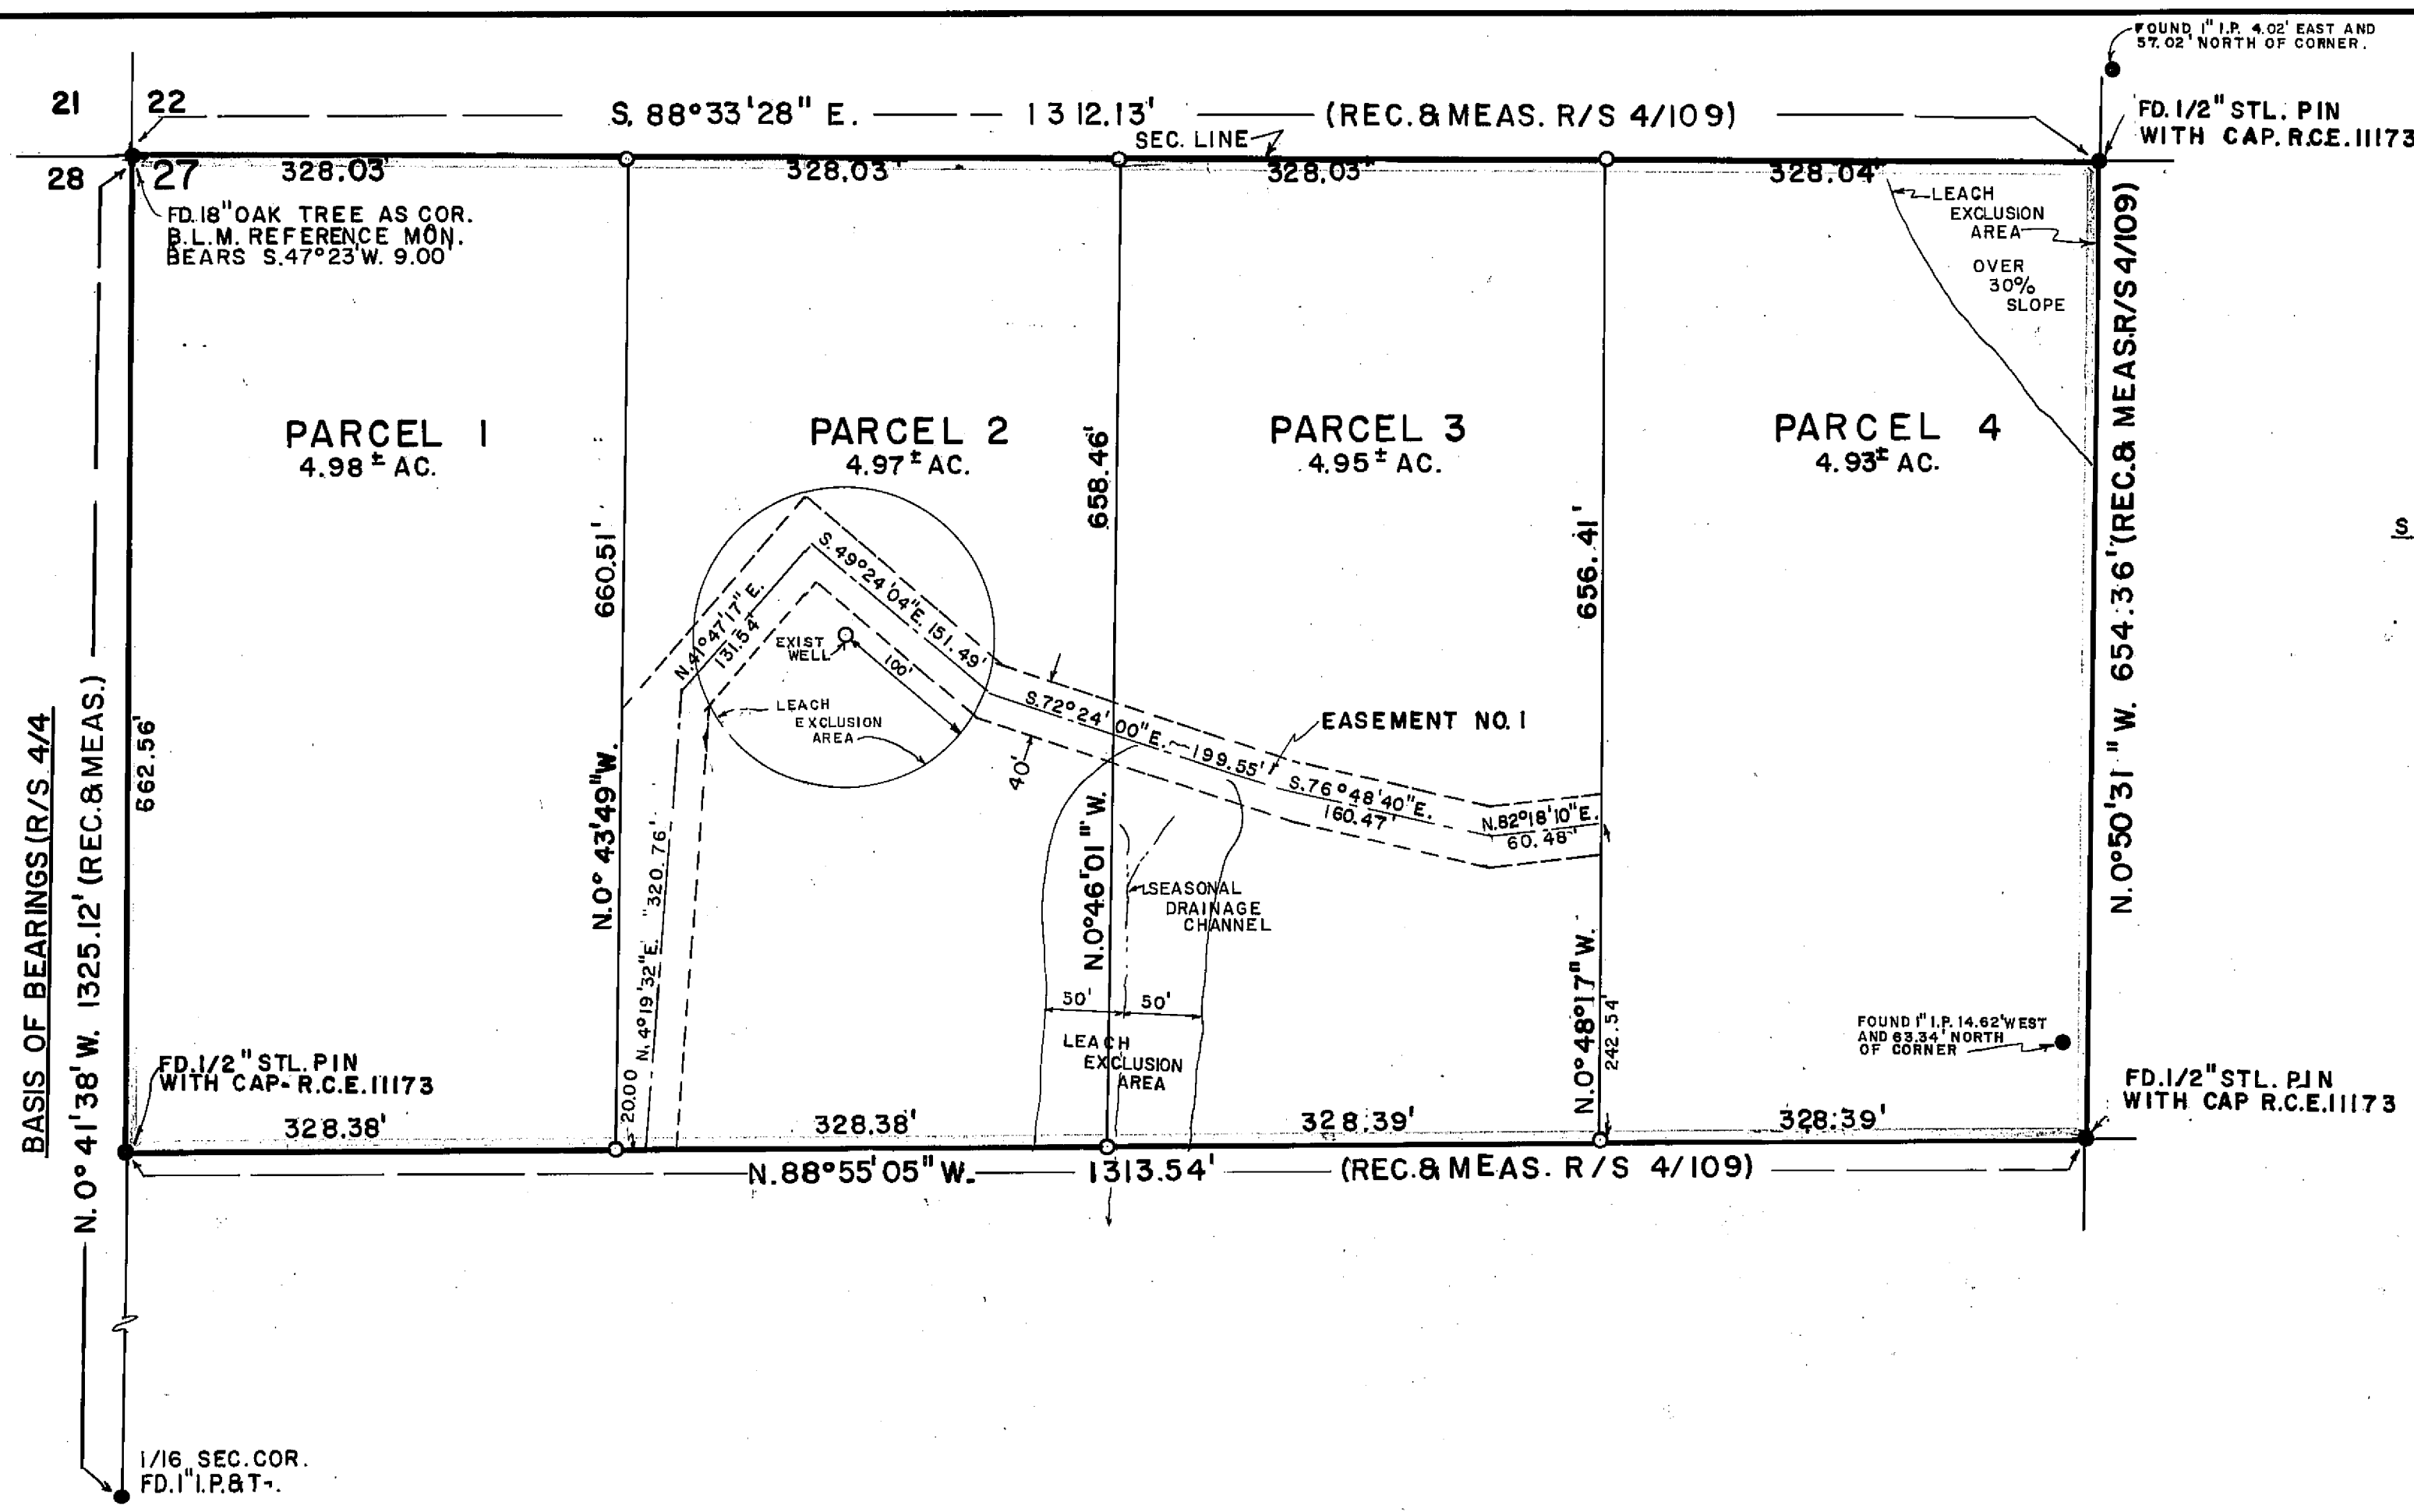

- LEGEND**
- Found as noted
 - Set 1/2" Steel pin with plastic stamped R.C.E. 11173
 - Rec. Record (From deed, Record Map, etc.)
 - Meas. Measured
 - O. R. Official Record
 - B.K. Book
 - P. Page
 - R/S Record of Survey
 - Ac. Acre
 - I.P. Iron Pipe
 - L.S. Land Surveyor
 - R.C.E. Registered Civil Engineer

NOTES

Tentative Parcel Map approved by Plumas County Zoning Administrator December 15, 1975.

Easement No. 1 to be for roadway and utility purposes for the benefit of Parcel 1, 2, 3 and 4 hereon. A declaration of easement will be recorded concurrently with the filing of this map.

NOTE OWNERS CERTIFICATE

Prior to the filing of this map a letter, signed by the owners of the land shown hereon, was filed with the County Engineer certifying that the signers are the owners of the land shown on said map and that they are the only persons whose consent is required to pass title to said lands.

COUNTY TAX COLLECTOR'S CERTIFICATE

I, Tax Collector of the County of Plumas, State of California, do hereby certify that there are no tax liens against the parcels, as shown hereon, for unpaid county, municipal, or local taxes or special assessments collected as taxes, except taxes, or assessments not yet payable. Taxes or assessments which are a lien but not payable, are estimated to be in the amount of \$ NONE.

Douglas S. Redstreaks
Douglas S. Redstreaks
Plumas County Tax Collector


COUNTY ENGINEER'S CERTIFICATE

This map conforms with the requirements of the Subdivision Map Act and local ordinance.

Dated, 12-1-76
Larry A. Fites
Larry A. Fites, R.C.E. 13225
Plumas County Engineer

ENGINEER'S CERTIFICATE

This map was prepared by me or under my direction and is based upon a field survey in conformance with the requirements of the Subdivision Map Act at the request of Lyle B. and Shirley J. Kubik on November 15, 1975. I hereby certify that it conforms to the approved tentative map and the conditions of approval thereof.

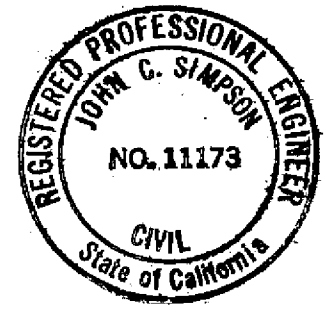

John C. Simpson
John C. Simpson, P.E. R.C.E. 11173

JOHN C. SIMPSON, P.E.
CIVIL ENGINEER
P.O. BOX 719
QUINCY, CALIFORNIA

RECORDER'S CERTIFICATE

Filed this 6TH day of December, 1976, at 2:00 P.M. in Book 5 of Parcel Map at page 117, at the request of John C. Simpson, P.E.

Raynelle Slater
Raynelle Slater
Plumas County Recorder

Lona H. Brown

Fee \$5.00 4284
File No. 4284

PARCEL MAP
OF
SUBDIVISION INTO FOUR PARCELS
FOR
LYLE B. AND SHIRLEY J. KUBIK
WITHIN
NW1/4 NW1/4, SEC. 27, T.25N., R.9 E. M.D.M.
PLUMAS COUNTY, CALIFORNIA

Dec. 1, 1976
Dec. 1, 1976 (RE 5 Mo) 262 OR 257
262 OR 260