



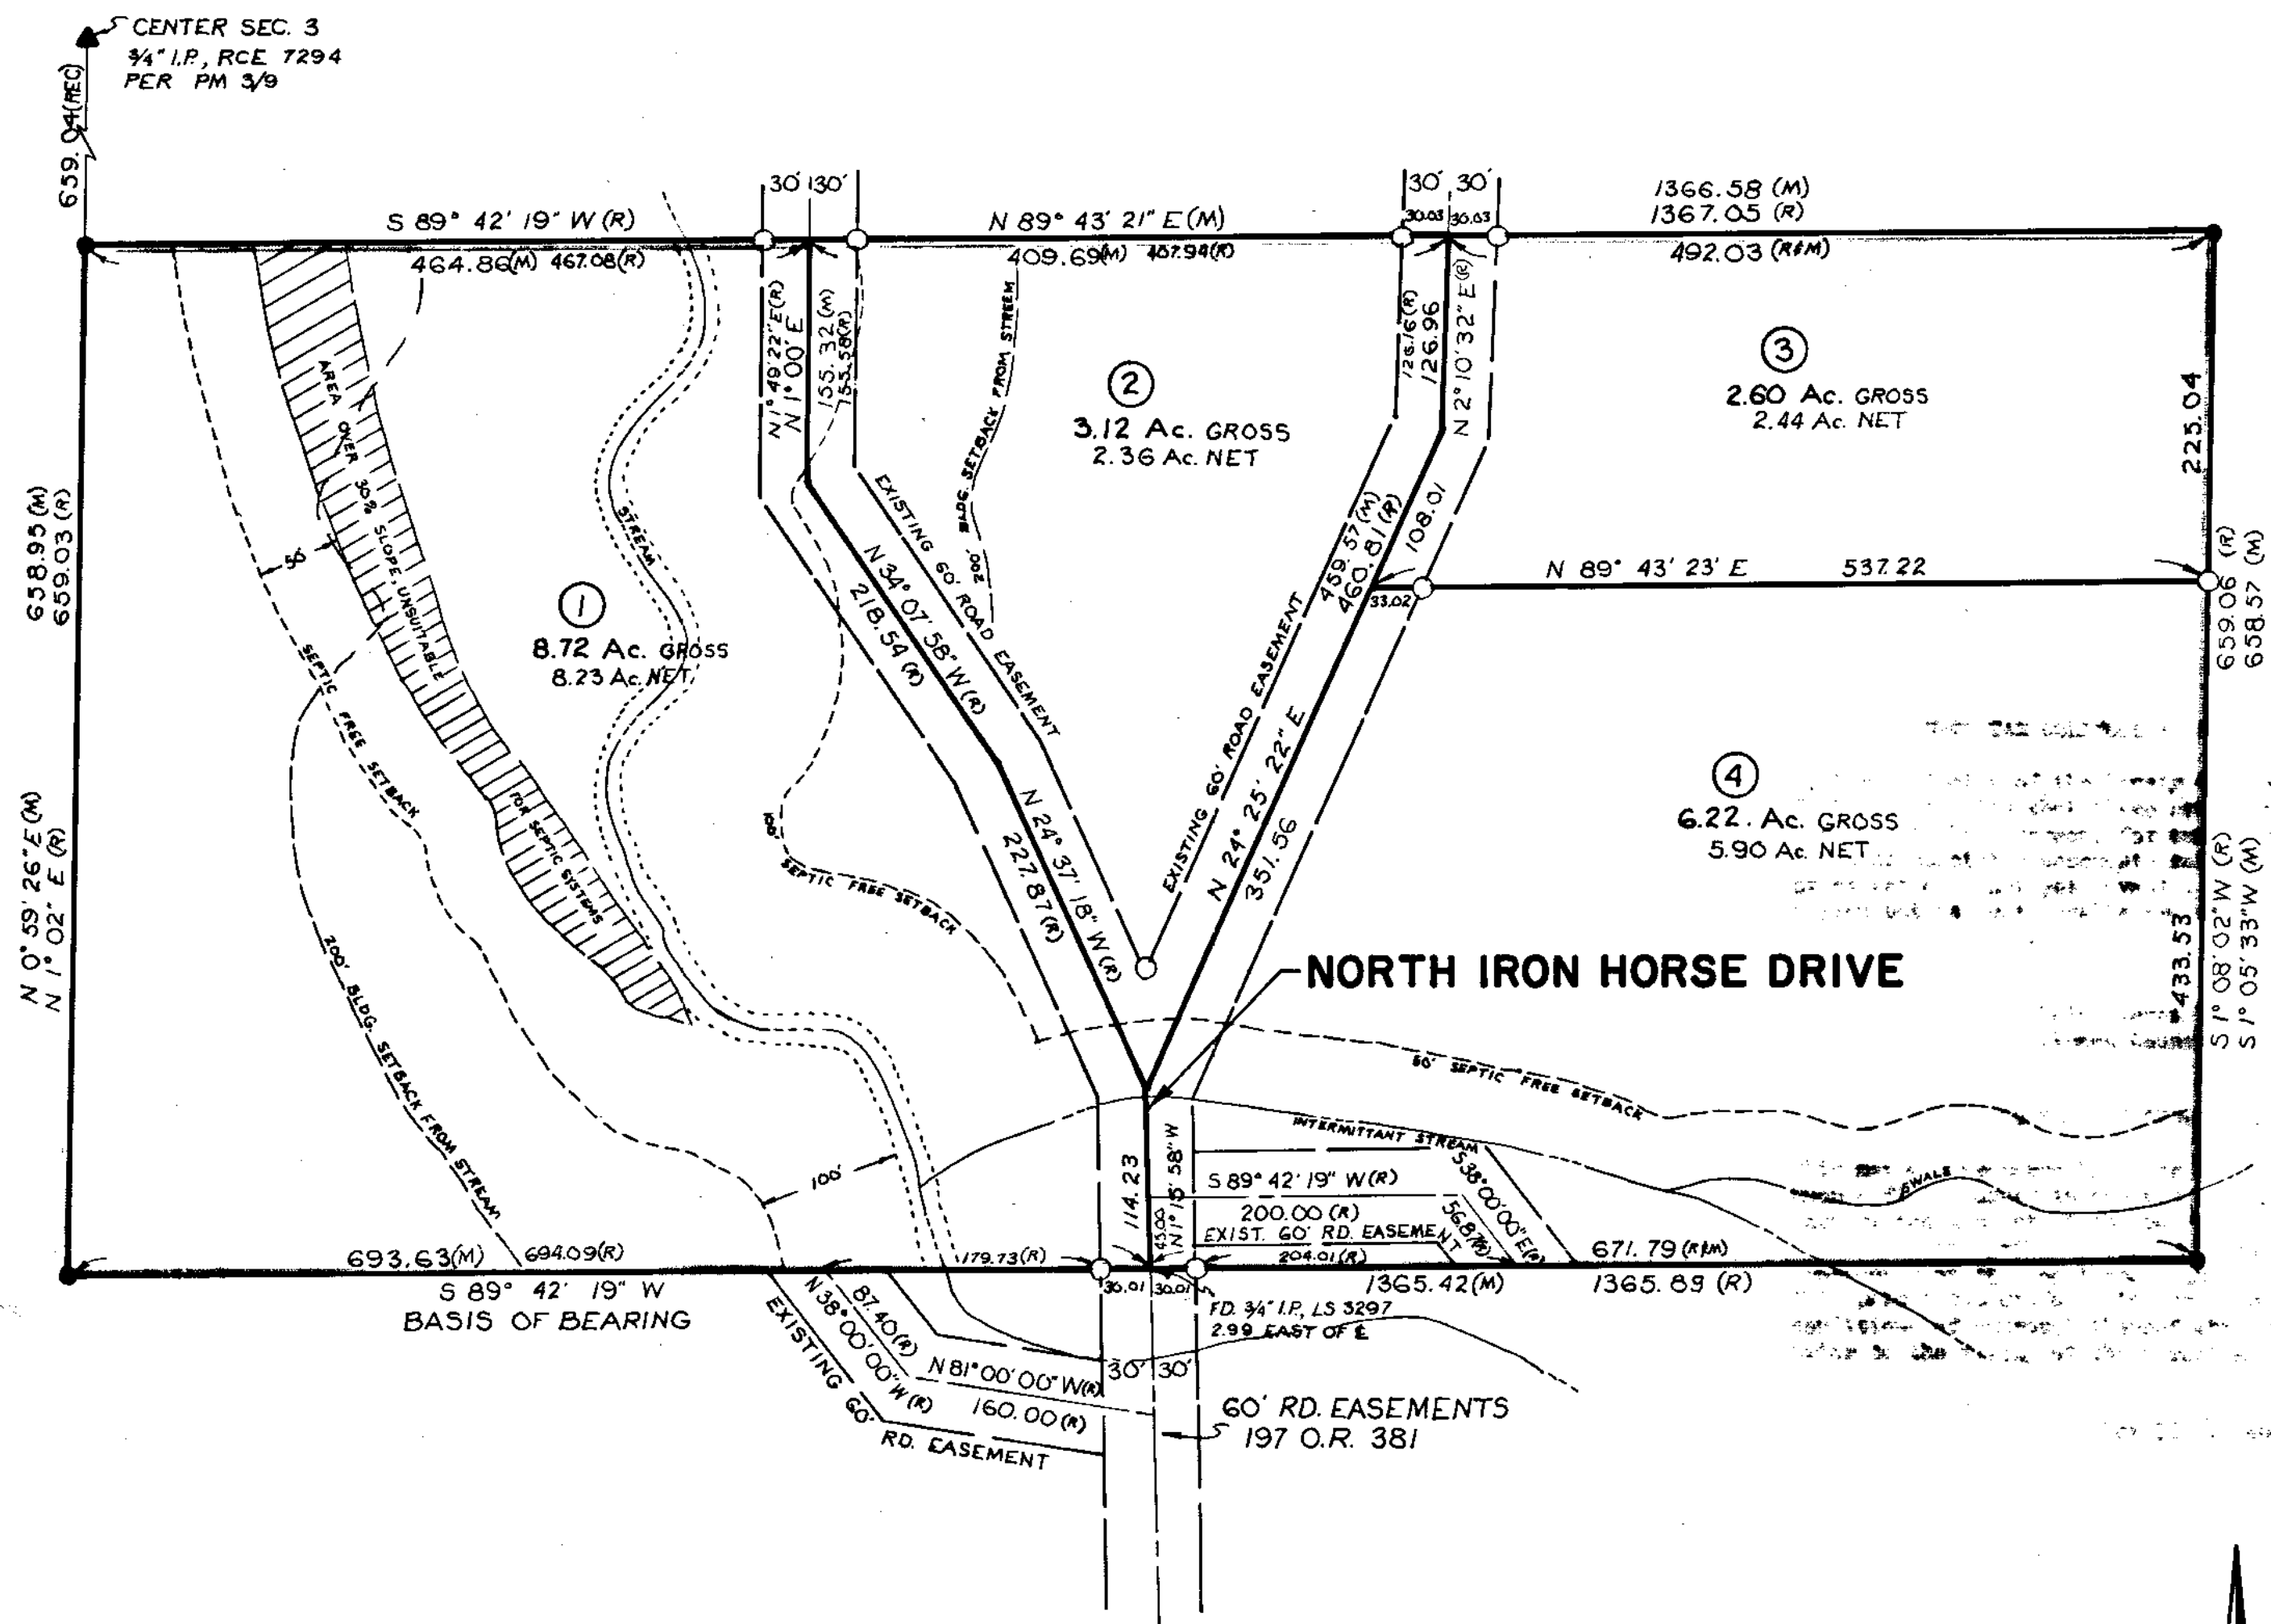

SURVEYOR'S CERTIFICATE

This map was prepared by me or under my direction and is based upon a field survey in conformance with the requirements of the Subdivision Map Act at the request of E.J. Breznyak on July 15, 1977. I hereby state that the parcel map procedures of the local agency have been complied with and that this parcel map conforms to the approved tentative map and the conditions of approval thereof which were required to be fulfilled prior to the filing of the parcel map.

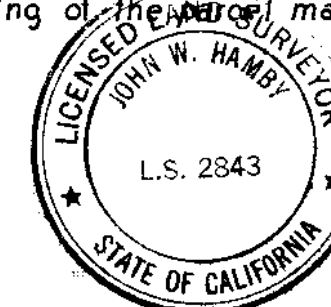

John W. Hamby
JOHN W. HAMBY LS 2843

COUNTY SURVEYOR'S CERTIFICATE

This map conforms with the requirements of the Subdivision Map Act and local ordinance.
Date: Oct 6, 1977.

Larry A. Fikes
LARRY A. FIKES RCE 13225
PLUMAS COUNTY ENGINEER

COUNTY TAX COLLECTOR'S CERTIFICATE

I, Tax Collector of the County of Plumas, State of California, do hereby certify that there are no tax liens against the parcels, as shown hereon, for unpaid county, local or municipal taxes or special assessments collected as taxes, except taxes or assessments not yet payable. Taxes or assessments which are a lien but not yet payable, are estimated to be in the amount of \$ 405.00.

Lois Alexander
PLUMAS COUNTY TAX COLLECTOR
LOIS ALEXANDER


RECORDER'S CERTIFICATE

Filed this 7th day of Oct., 1977 at 11:15 A.M. in Book 6 of Parcel Maps at Page 20 at the request of John W. Hamby
Fee \$5.00
File No. 3289

Raynell Slaten
County Recorder

Kathleen Dole
DEPUTY

LOCATION MAP
NO. SCALE

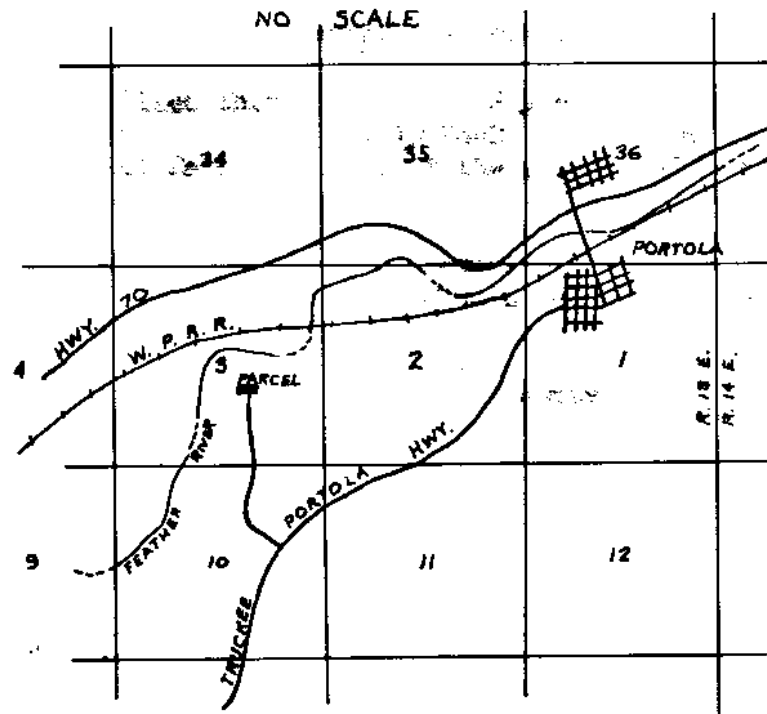

BASIS OF BEARING:

The South line of Parcel 3 as shown on the Parcel Map recorded in Book 3 of Parcel Maps at Page 9, Plumas County Records.

NOTES:

Certificate of owner's consent to preparation and recording of this map is on file in the County Engineer's Office.


This property is Parcel 3 of the Parcel Map filed in Book 3 of Parcel Maps at Page 9.

LEGEND:

- Found 3/4" I.P. LS 3336
- Set 5/8" rebar with aluminum cap, LS 2843
- (R) Record
- (M) Measured

NOTE:

Existing 60' easement is for ingress and egress for roadway, utility and drainage.

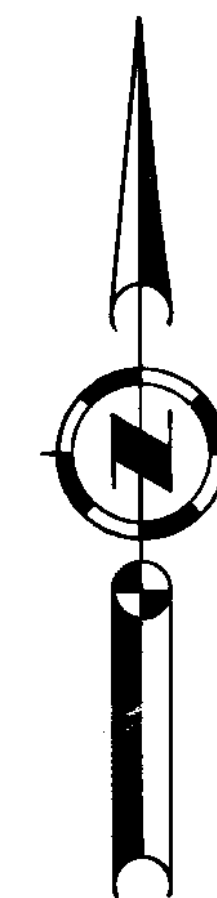

SCALE: 1"=100'

PARCEL MAP FOR

E. J. BREZNYAK

PARCEL 3 OF THE PARCEL MAP FILED IN BOOK 3 P.M. PAGE 9,
A PORTION OF THE S.E. 1/4 OF SEC. 3, T.22N., R.13E., M.D.B.-M.
PLUMAS COUNTY CALIFORNIA

BY
JOHN W. HAMBY LS 2843
LICENSED LAND SURVEYOR
PORTOLA, CALIFORNIA
P.O. BOX 842, 832 5571