



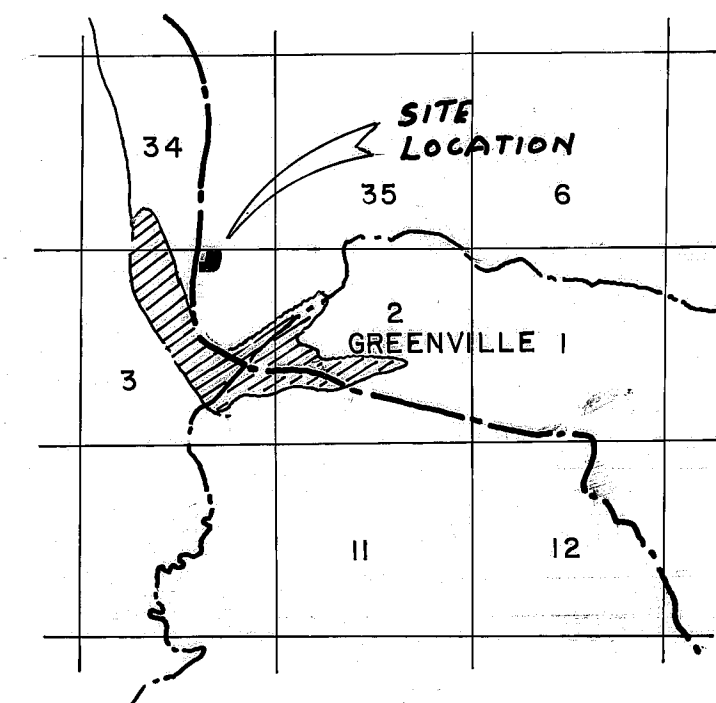

THIS MAP WAS PREPARED BY ME OR UNDER MY DIRECTION AND IS BASED UPON A FIELD SURVEY IN CONFORMANCE WITH THE REQUIREMENT OF THE SUBDIVISION MAP ACT AND LOCAL ORDINANCE AT THE REQUEST OF LINDA VIAL ON JUNE 12 1980 I HEREBY STATE THAT THE PARCEL MAP PROCEDURES OF THE LOCAL AGENCY HAVE BEEN COMPLIED WITH AND THAT THIS PARCEL MAP CONFORMS TO THE APPROVED TENTATIVE MAP AND THE CONDITIONS OF APPROVAL WHEREOF WHICH WERE REQUIRED TO BE COMPLIED PRIOR TO THE FILING OF THE PARCEL MAP.

CLIFFORD R. BROWN
R.C.E. 22836

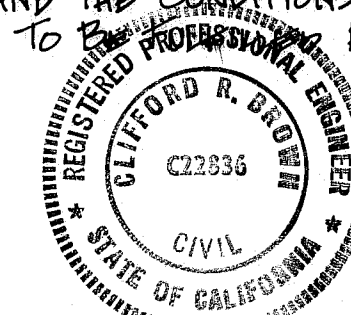

THIS MAP CONFORMS WITH THE REQUIREMENTS OF THE
SUBDIVISION MAP ACT AND LOCAL ORDINANCE.

Lawrence J. Brock
LAWRENCE J. BROCK
R.C.E. 13528
PLUMAS COUNTY SURVEYOR

DATED: Feb. 20, 1981

I, LOIS ALEXANDER, TAX COLLECTOR OF THE COUNTY OF PLUMAS,
STATE OF CALIFORNIA, DO HEREBY CERTIFY THAT THERE ARE
NO TAX LIENS AGAINST THE PARCELS, AS SHOWN HEREON, FOR
UNPAID COUNTY MUNICIPAL, OR LOCAL TAXES OR SPECIAL ASSES-
MENTS COLLECTED AS TAXES, EXCEPT TAXES OR ASSESSMENTS
NOT YET PAYABLE. TAXES OR ASSESSMENTS WHICH ARE A LIEN
BUT NOT YET PAYABLE, ARE ESTIMATED TO BE IN THE AMOUNT
OF \$ NONE.

Lois Alexander
LOIS ALEXANDER
PLUMAS COUNTY TAX COLLECTOR
By Barbara J. Cooper

DATED: 2/19/81

FILED THIS 20TH DAY OF FEBRUARY, 1980, AT 1:15 P.M. IN
BOOK 7 OF PARCEL MAPS, AT PAGE 138, AT THE
REQUEST OF THE COUNTY ENGINEER.

ILA DIGGS
COUNTY RECORDER

By Isabelle Andrews
DEPUTY

FILE ~~FILE~~ No. 6356 ^{\$ 5.00}

FOR

LEO & LINDA VIAL ET AL


IN THE E 1/2 Sec. 3, T26N, R9E M.D.B. & M.
PLUMAS COUNTY, CALIF.

CLIFF BROWN Engineering & Surveying
Quincy, Calif.

Sheet 1 of 1

7 PM 138

P4E 3450R 215

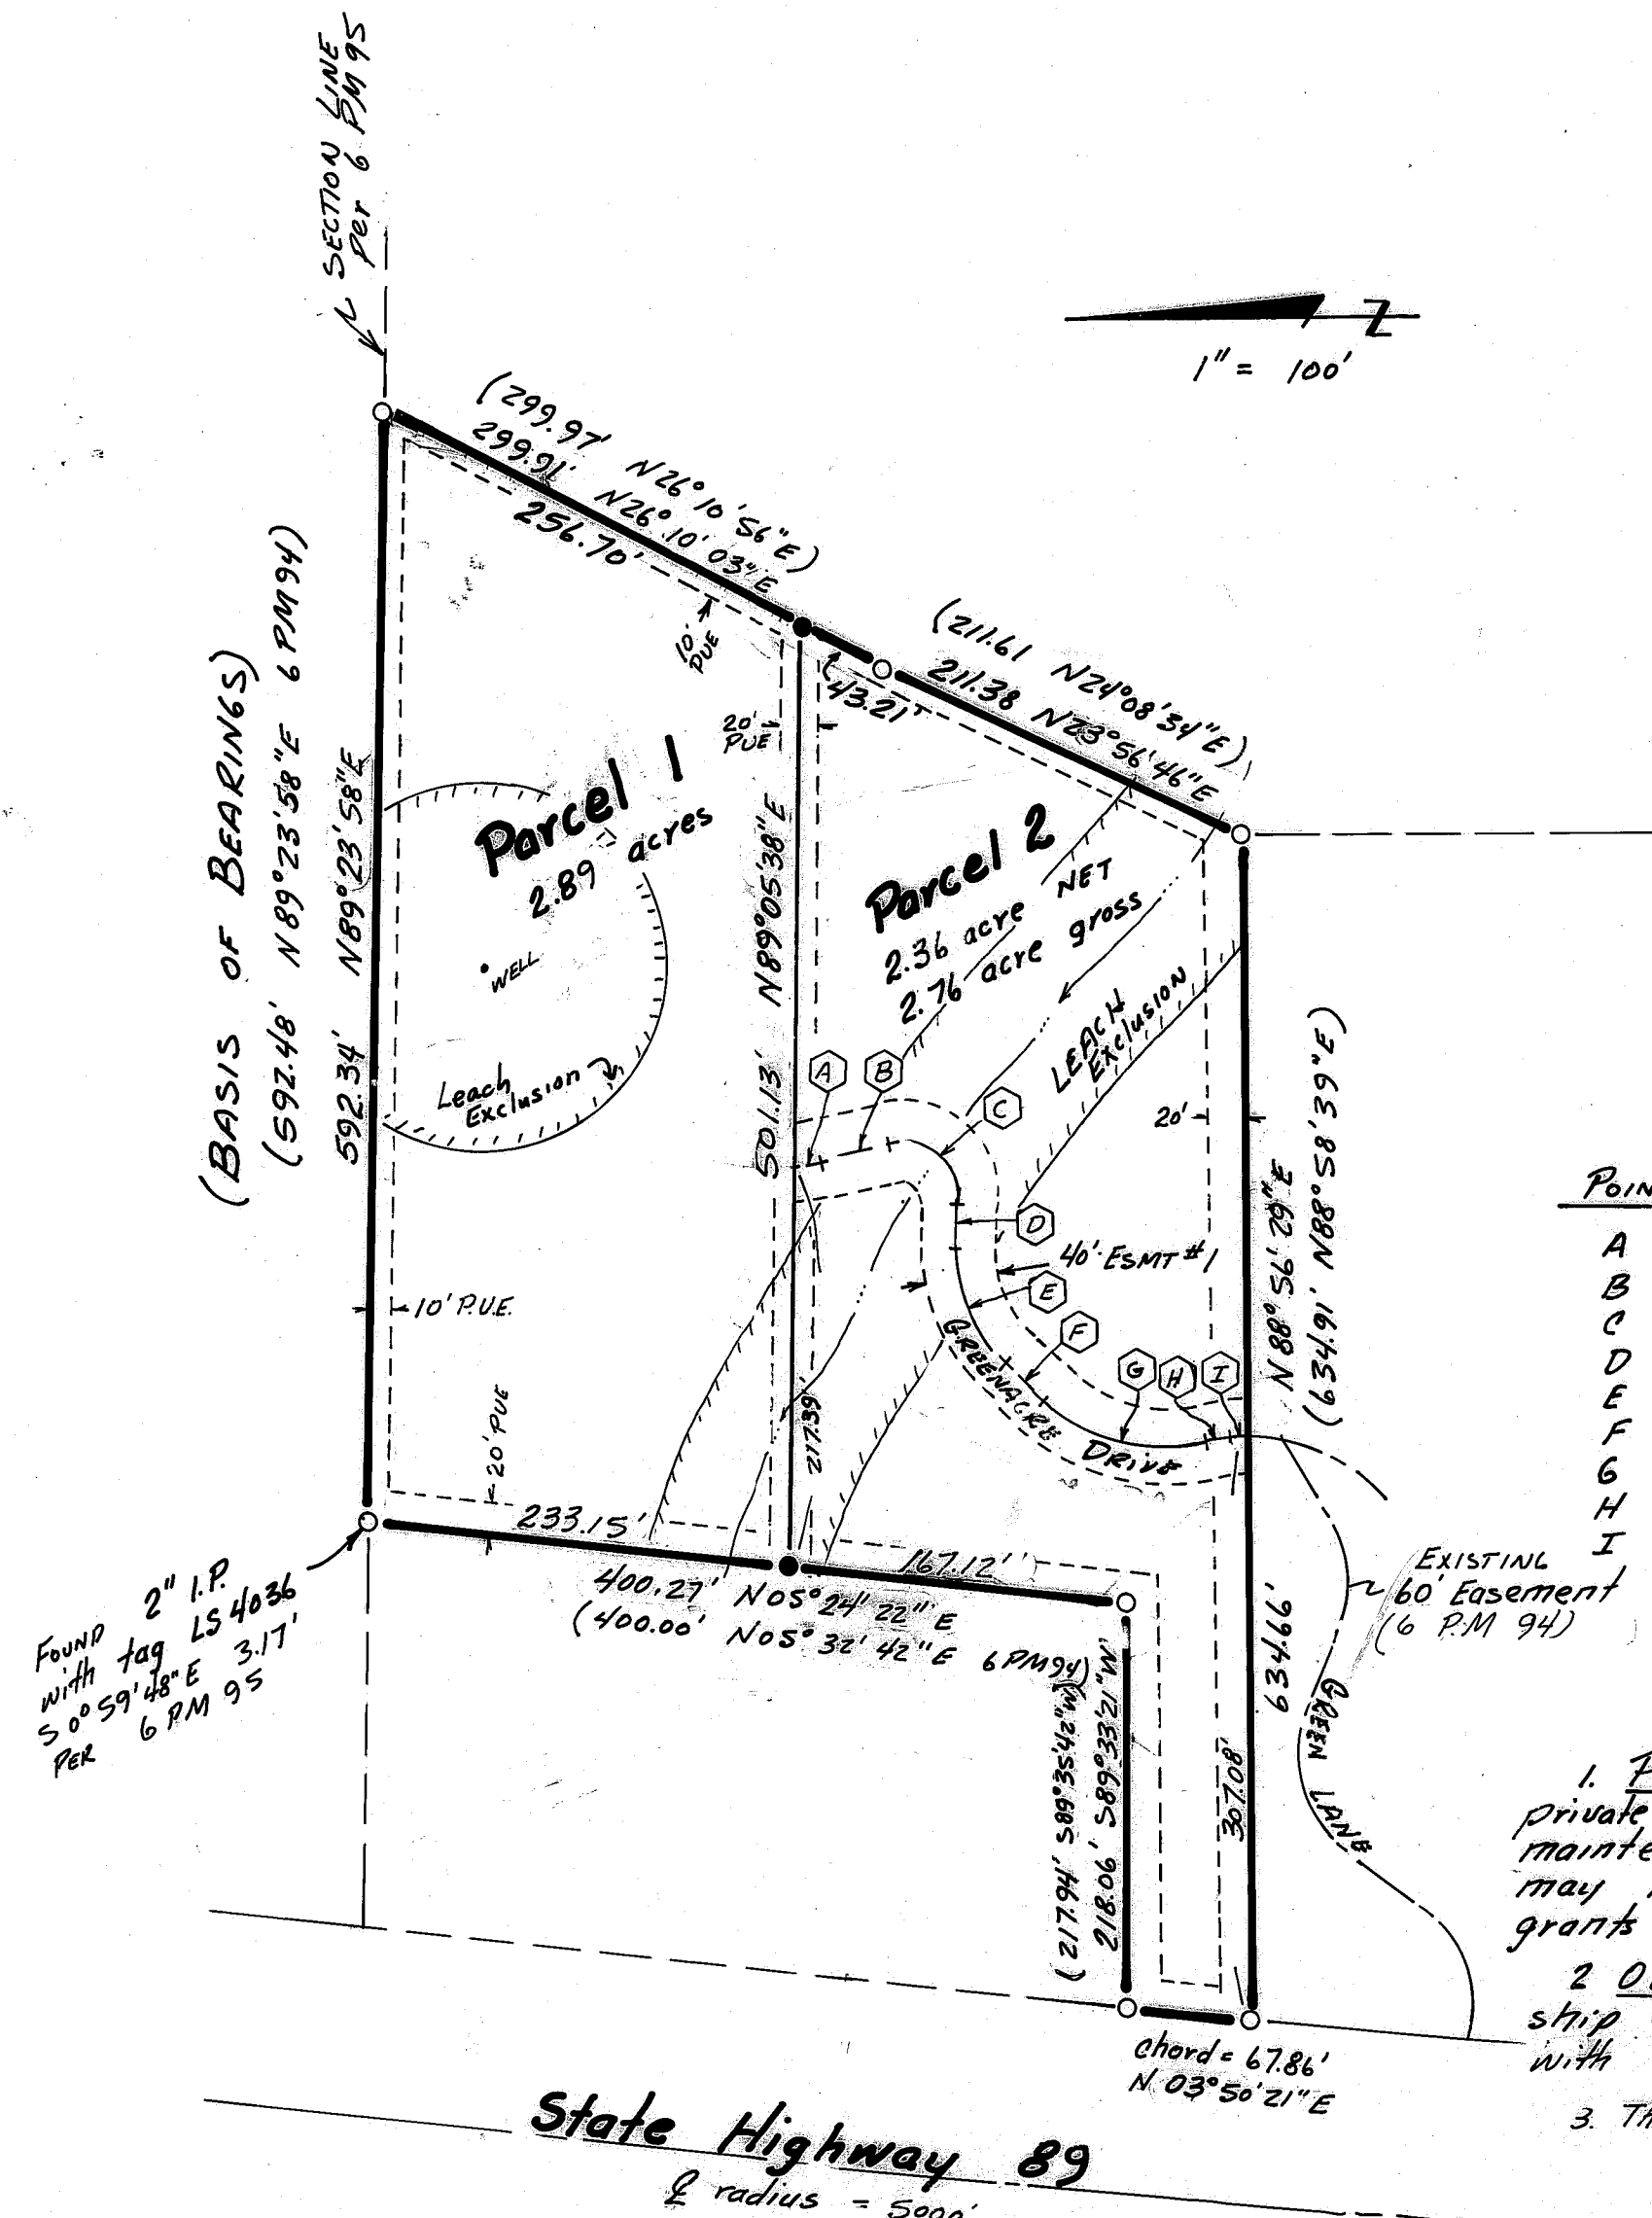

- Set 1/2" bar, plastic tag RCE 22836
found 5/8" bar tag LS 4036 or as
noted (6 P.M. 94)

POINT	& Radius	Defl	Length	BEARING
A	125.00'	12°55'14"	6.37 (ch)	N 11° 40' 49" W (chord)
B			37.34	N 13° 11' 00" W
C	30.00'	104°28'17"	54.70'	
D			24.06'	S 88° 42' 43" E
E	80.00'	48°08'00"	67.21'	
F			30.13'	N 43° 09' 17" E
G	100.00'	52°31'16"	91.67'	
H			17.25'	N 9° 22' W
I	85.00'	3°20'28"	4.96'	

1. Private Roads: Roads shown hereon are private easements not subject to improvement or maintenance by Thomas County. Such easements may not become effective unless reservations and grants are included in the respective deeds.
2. Ownership Statement: A certificate of ownership dated November 12, 1980 is recorded concurrently with this map in Book 375 Official Records at page 214.
3. This map is a division of Parcel 1 of 6 P.M. 94.