


LEGEND

- Found 1/2" rebar w/ Aluminum Cap stamped "P.C.R.D. Road Right of Way" except as noted.
- () Indicates record data

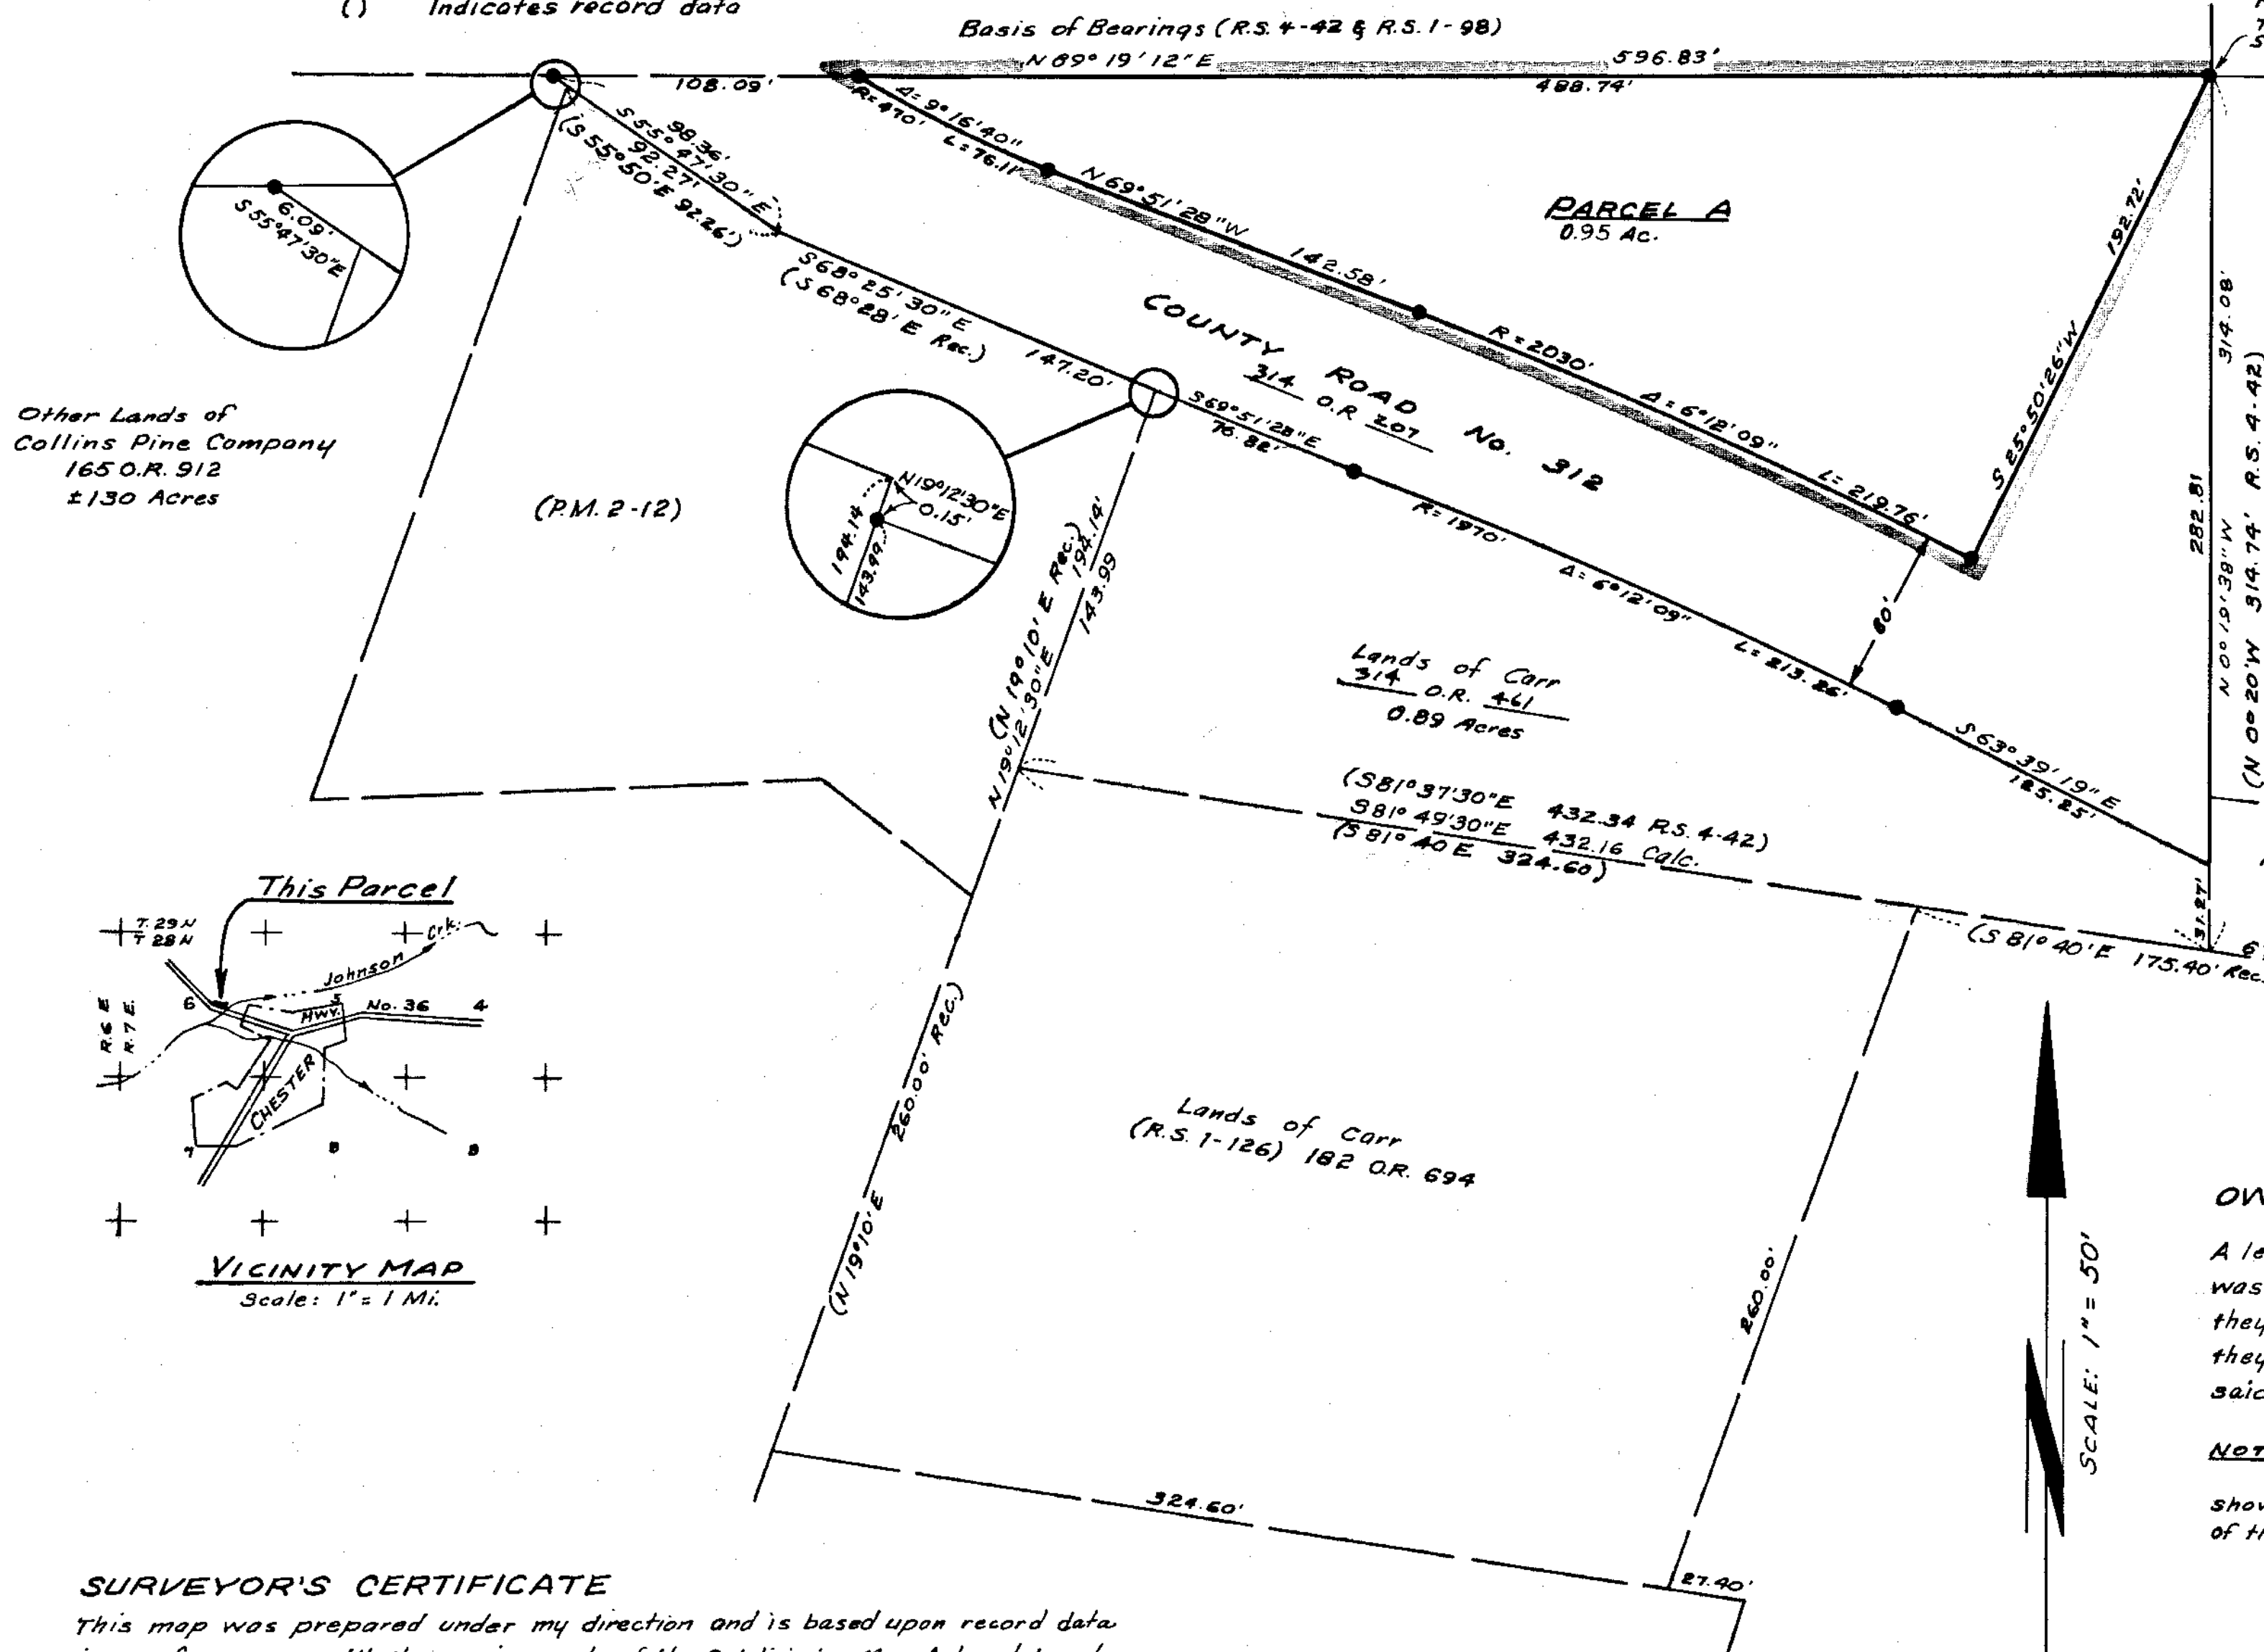

Fd. 3/4" I.P. tagged
L.S. 2322 per
R.S. 1-98 & R.S. 4-42
The N.E. Cor., N.W. 1/4,
S.E. 1/4, Sec. 6

COUNTY TAX COLLECTOR'S CERTIFICATE

I, Tax collector of the county of Plumas, State of California, do hereby certify that there are no tax liens against the Parcels, as shown hereon, for unpaid County, municipal, or local taxes or special assessments collected as taxes, except taxes or assessments which are a lien but not yet payable, are estimated to be in the amount of \$ 465.00 Dated: 8/24/79

Lois Alexander
Lois Alexander, County Tax Collector

RECORDER'S CERTIFICATE

Filed this 15th day of November, 1979 at 3:40, P. M.,
in Book 7 of Parcel Maps at page 27 of the
request of the County Engineer.
Fee: \$ 5.00
File No. 4660

Ela Diggins, Plumas County Recorder.

By: Isabelle Ondreus
Deputy

OWNERSHIP STATEMENT

A letter of ownership is on file with the County Engineer. The letter was signed by Alan Goudy (Pres) and Thomas Stuel (Sec) and stated that they consent to the preparation and recording of this map, and that they are the only entity whose consent is required to pass title to said land. The letter was dated June 22, 1979.

NOTE:

The future subdivision of the parcel shown on this map will require extension of the Chester Sanitary District.

SURVEYOR'S CERTIFICATE

This map was prepared under my direction and is based upon record data in conformance with the requirements of the Subdivision Map Act and Local Ordinance at the request of The Collins Pine Company on Jan. 31, 1979. I hereby state that the Parcel Map procedures of the local agency have been complied with and that this Parcel Map conforms to the approved tentative map and the conditions of approval thereof required to be fulfilled prior to the filing of the Parcel Map.

Paul E. Simpson
Paul E. Simpson, Licensed Land Surveyor No. 3202



COUNTY SURVEYOR'S CERTIFICATE

This map conforms with the requirements of the Subdivision Map Act and local ordinance.

Dated: Nov 15, 1979

Lawrence J. Brock
Lawrence J. Brock R.C.E. 13528
Plumas County Surveyor

**PARCEL MAP FOR
COLLINS PINE COMPANY**

PORTION OF THE N.W. 1/4, S.E. 1/4, SEC. 6, T.28 N., R.7 E., M.D.B. & M.
PLUMAS COUNTY, CALIFORNIA

SCALE: 1" = 50'

PAUL E. SIMPSON, & ASSOC., ENGINEERING-PLANNING-SURVEYING
L.S. 3202, 45 SO. ROOP ST., SUSANVILLE, CALIF

Sheet 1 of 1
79-17