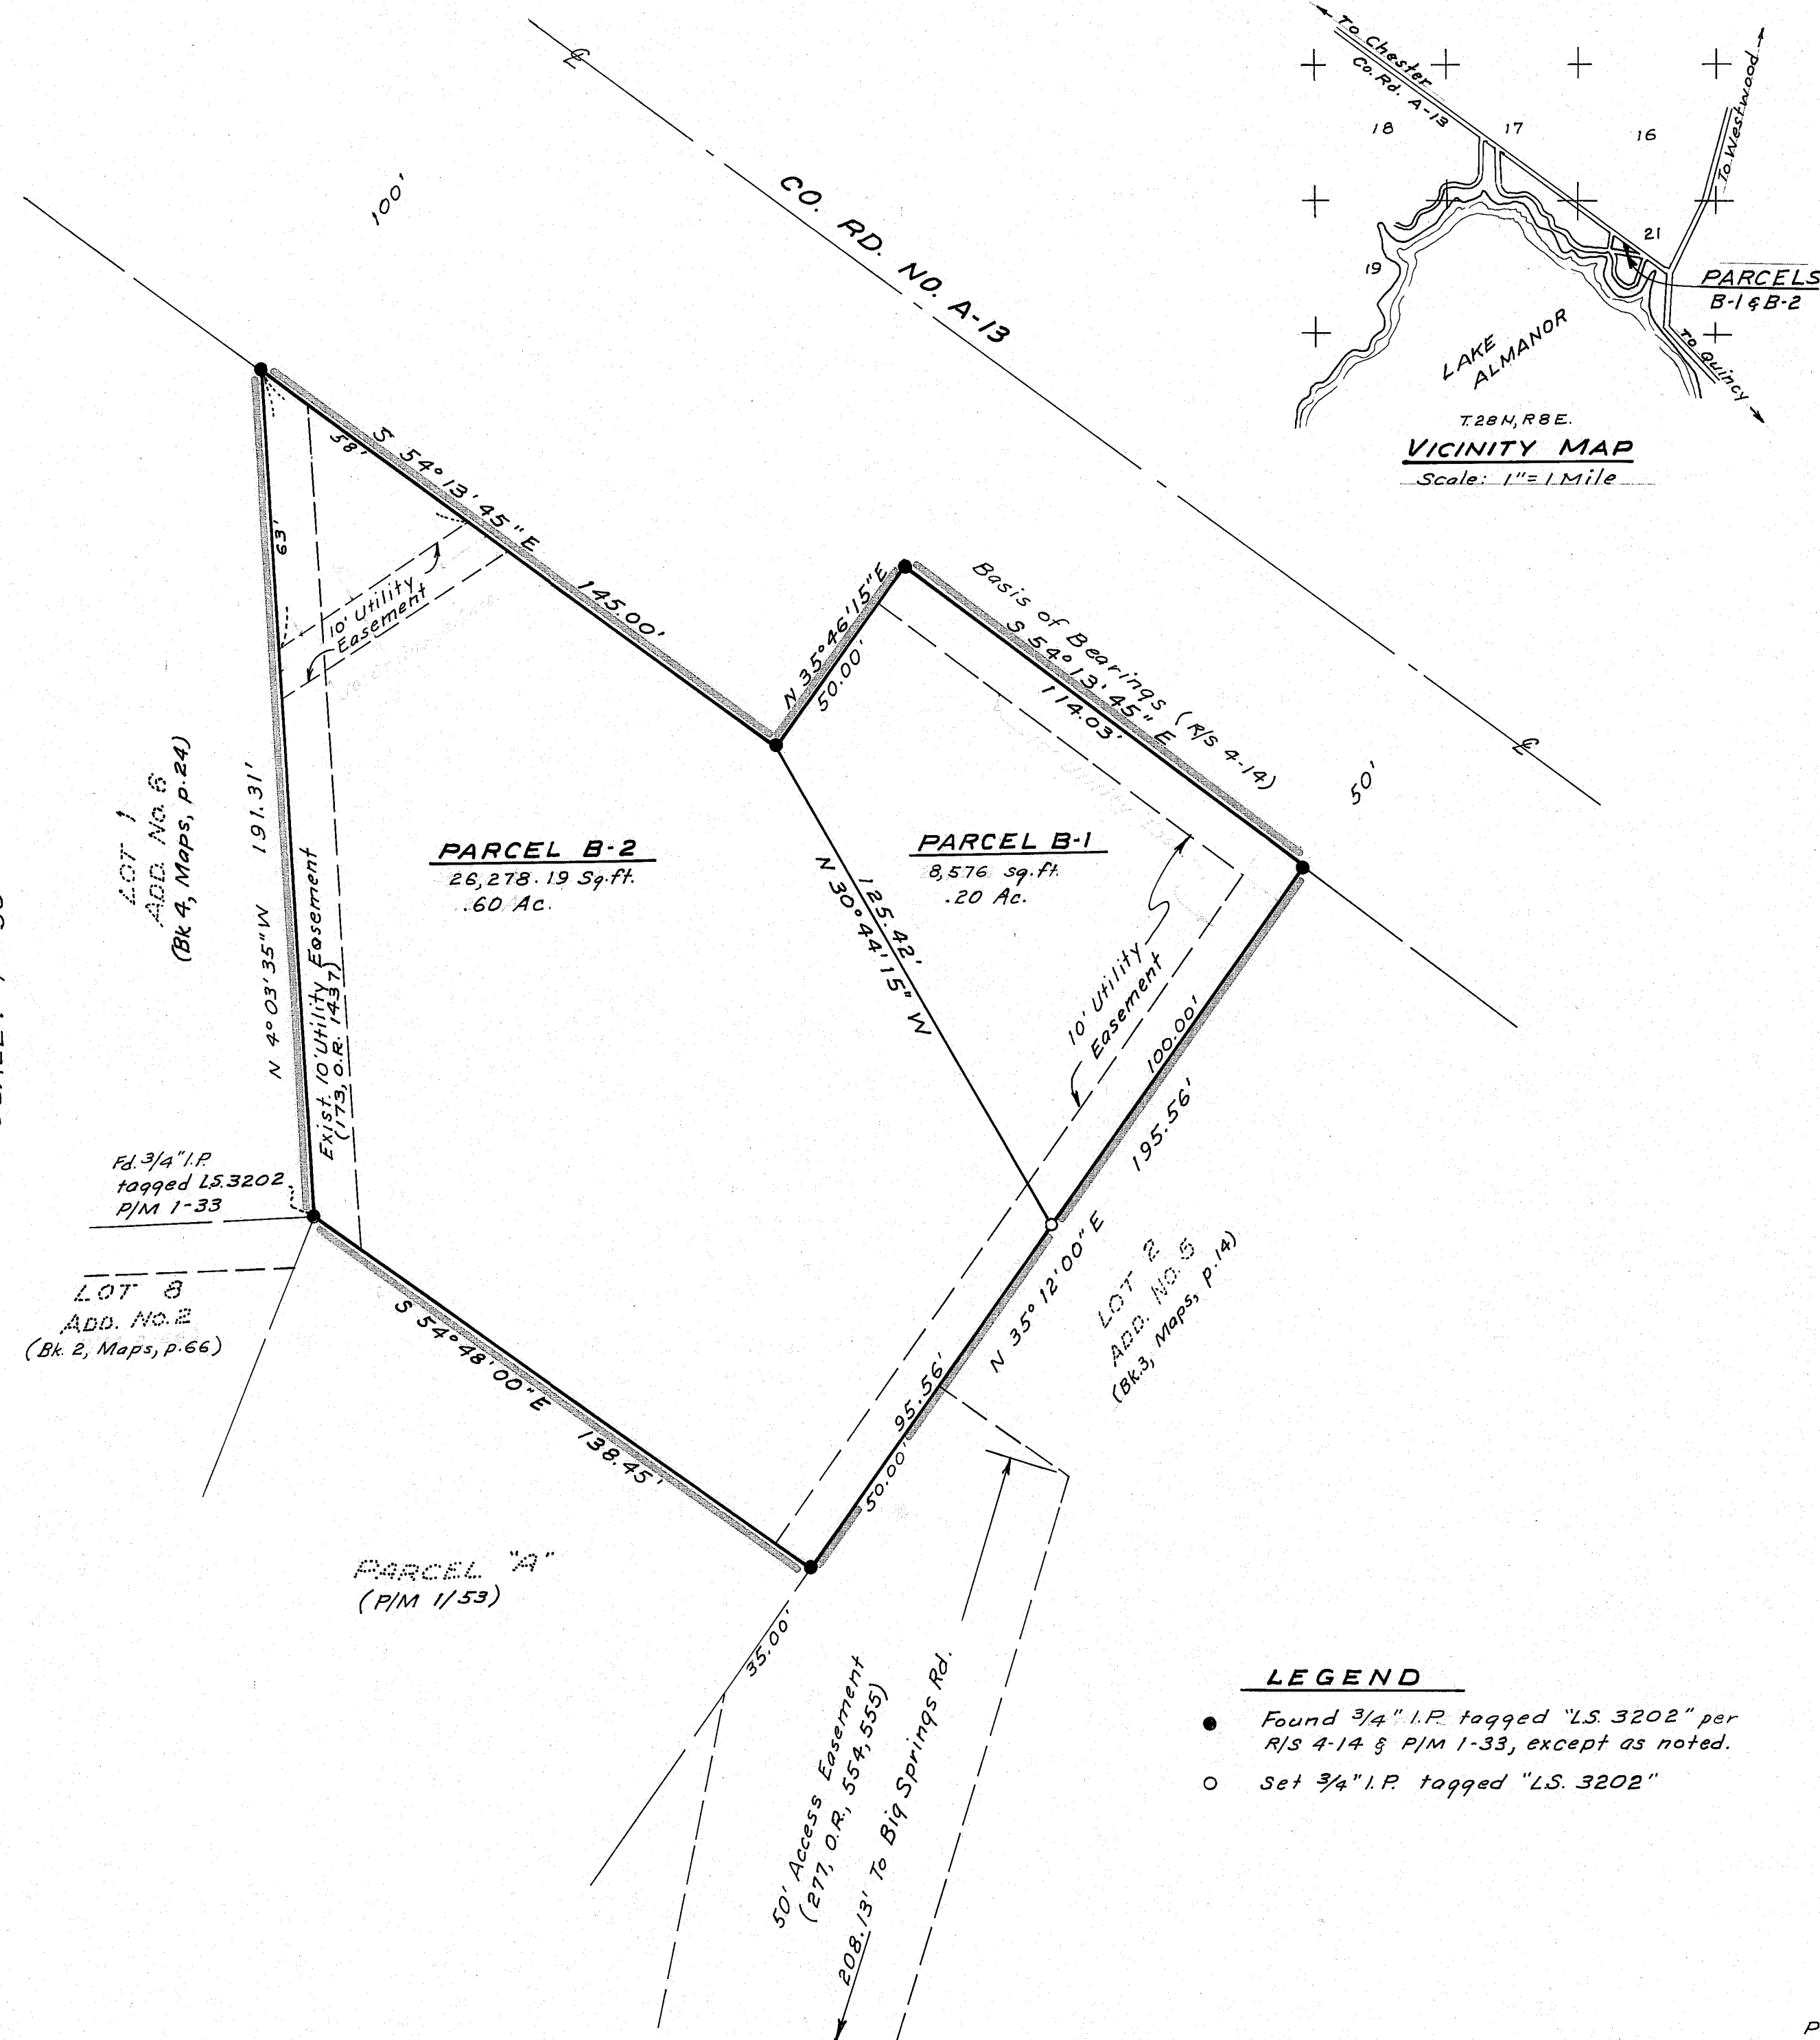


**TAX COLLECTOR'S CERTIFICATE:**

I, Tax Collector of the County of Plumas, State of California, do hereby certify that there are no tax liens against the parcels, as shown hereon, for unpaid County, municipal or local taxes or special assessments collected as taxes, except taxes or assessments which are a lien but not yet payable, are estimated to be in the amount of \$ None.

Lois Alexander by Joni Sprague, dpy Dated: 12/24/79
Lois Alexander, County Tax Collector

OWNERSHIP STATEMENT:

A letter of ownership is on file with the County Engineer. The letter was signed by Frank J. Arpaia, Catherine R. Arpaia, Jack C. Boyer, Richard A. Eimers, and Antoinette Maria Eimers, and stated that they consent to the preparation and recording of this map, and that they are the only persons whose consent is required to pass title to said land. The letter was dated Oct. 6, 1979.

SURVEYOR'S CERTIFICATE:

This map was prepared under my direction and is based upon a field survey in conformance with the requirements of the Subdivision Map Act & local ordinance at the request of Frank J. Arpaia on September 25, 1979. I hereby state that the parcel map procedures of the local agency have been complied with and that this parcel map conforms to the approved tentative map and the conditions of approval, which were required to be fulfilled prior to the recording of this parcel map.

Paul E. Simpson No. 3202
Paul E. Simpson, Licensed Land Surveyor No. 3202

COUNTY SURVEYOR'S CERTIFICATE:

This map conforms with the requirements of the Subdivision Map Act and local ordinance.

Dated: December 27, 1979

Lawrence J. Brock by: R. Tom Hunter, RCE 30515
Lawrence J. Brock, RCE 13528, Plumas County Surveyor

RECORDER'S CERTIFICATE:

Filed this 27 day of December, 1979 at 9:48 A.M., in Book 7 of Parcel Maps at page 27 at the request of the County Engineer.

Fee: \$5.00 File No. 5609
Ila Diqas, Plumas County Recorder

by: Frances Nicol
Deputy

PARCEL MAP FOR
FRANK J. ARPAIA, et al.
PORTION LOT 1, HAMILTON BRANCH ADDITION NO. 5
PLUMAS COUNTY, CALIFORNIA

SCALE: 1" = 30'

PAUL E. SIMPSON, & ASSOC., ENGINEERING - PLANNING - SURVEYING
SUSANVILLE, CALIFORNIA

NO. FB. 79-79

Sheet 1 of 1