

OWNER'S CERTIFICATE


I hereby certify that I am the owner of the land shown on this Parcel Map and consent to preparation and recording of this map, and I am the only person whose consent is required to pass title to said lands.

Aletha H. Peck
Aletha H. Peck

STATE OF CALIFORNIA } SS
COUNTY OF PLUMAS }

On this 7th day of December, 1979, before me Dorothy Crockett, a Notary Public in and for said State, personally appeared ALETHA H. PECK known to me to be the person whose name is subscribed to the within instrument and acknowledged that she executed same. WITNESS my hand and official seal.

Dorothy Crockett

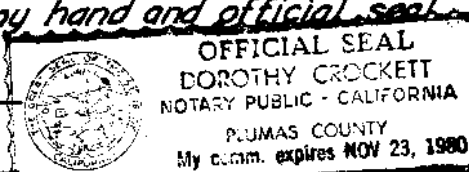**TRUSTEE'S CERTIFICATE**

Title Insurance and Trust Company, a California Corporation, as trustee under Deed of Trust dated November 15, 1970 and recorded in Book 280 of Official Records at page 499, does hereby consent to the preparation and recording of this map.


By: Laurence O. Vetter
ASST. VICE PRESIDENT

By: W.D. Harley
ASST. SECY.

STATE OF CALIFORNIA } SS
COUNTY OF PLUMAS }

On this 11th day of December, 1979, before me W.D. HARLEY, a Notary Public in and for said State, personally appeared LAURENCE O. VETTER known to me to be the ASST. Vice President, and IRENE R. BARTON known to me to be the ASST. Secretary of the corporation that executed the within instrument, and known to me to be the persons who executed the within instrument on behalf of the corporation therein named, and acknowledged to me that such corporation executed the within instrument pursuant to its by-laws or a resolution of its board of directors. WITNESS my hand and official seal.

W.D. Harley

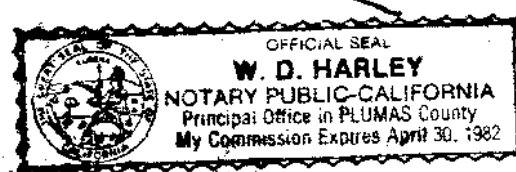**TRUSTEE'S CERTIFICATE**

American Securities Company, a corporation as trustee under Deed of Trust dated April 3, 1978 and recorded in Book 286 of Official Records at page 470, does hereby consent to the preparation and recording of this map.

By: T.N. Hall
VICE PRESIDENT

By: M.J. Fry
ASST. SECY.

PARCEL MAP

FOR ALETHA H. PECK SHOWING A
SUBDIVISION OF THREE PARCELS

WITHIN

SECTIONS 5 & 6, T.26N., R.10E., M.D.M., BEING A PORTION OF LOT 12 OF THE
GREENVILLE INDIAN RANCHERIA AS SHOWN ON MAP RECORDED IN BOOK 2
OF RECORD OF SURVEYS, PAGE 36, RECORDS OF PLUMAS COUNTY, CALIFORNIA

COUNTY SURVEYOR'S CERTIFICATE

This map conforms with the requirements of the Subdivision Map Act and local ordinances.

Dated Feb. 28, 1980 Lawrence J. Brock
RCE 13528
Plumas County Surveyor

COUNTY TAX COLLECTOR'S CERTIFICATE

I, Lois Alexander, Tax Collector of the County of Plumas, State of California, do hereby certify that there are no tax liens against the Parcels, as shown hereon, for unpaid county, municipal, or local taxes or special assessments collected as taxes, except taxes or assessments not yet payable. Taxes or assessments which are a lien but not yet payable, are estimated to be in the amount of \$ NONE.

Dated Feb. 28, 1980 Lois Alexander
Lois Alexander
Plumas County Tax Collector

SURVEYOR'S CERTIFICATE

This map was prepared under my direction and is based upon a field survey in conformance with the requirements of the Subdivision Map Act and local ordinance at the request of Aletha H. Peck in Dec. 1979. I hereby state that the parcel map procedures of the local agency have been complied with and that this parcel map conforms to the approved tentative map and the conditions of approval thereof which were required to be fulfilled prior to the filing of the parcel map.

Robert V. Eagle
Robert V. Eagle L.S. 3550


COUNTY RECORDER'S CERTIFICATE

Filed this 28th day of February, 1980, at 2:15 P.M. in Book 7 of Parcel Maps, at page 47, at the request of the County Engineer.


Fee \$5.00
File No. 7110

Ila Diggs, County Recorder


By Shelli Lindgren
Deputy

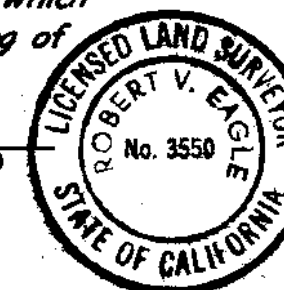

LOCATION MAP
SCALE: 1" = 1 MILE

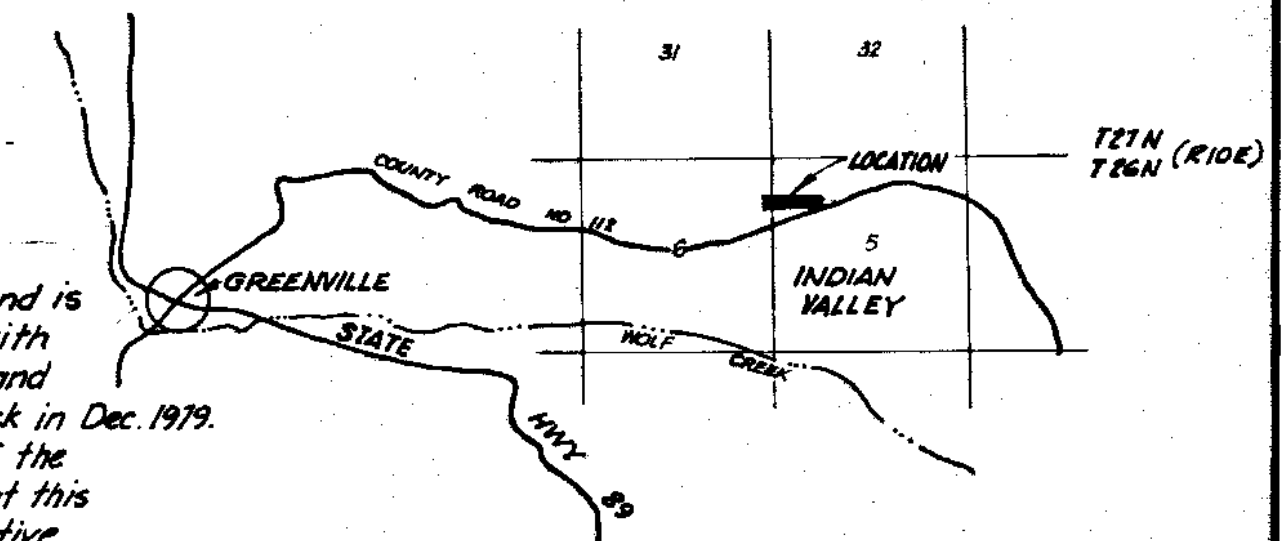

SCALE: 1" = 100'

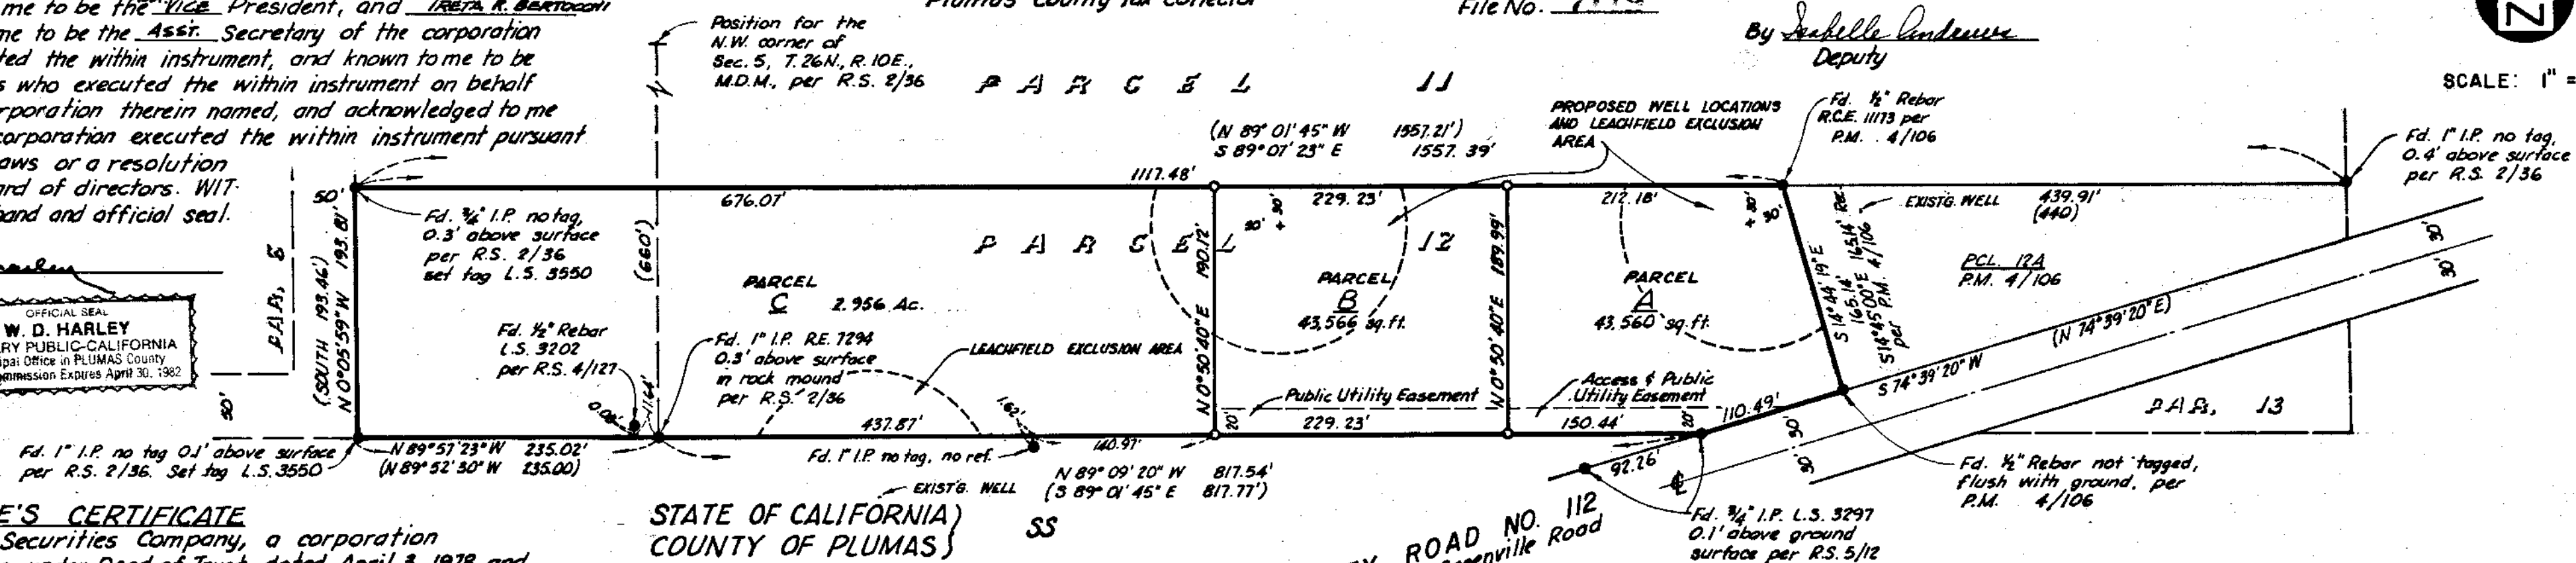


STATE OF CALIFORNIA } SS
COUNTY OF PLUMAS }

On this 11th day of December, 1979, before me W.D. HARLEY, a Notary Public in and for said State, personally appeared T.N. HALL known to me to be the Vice President, and M.J. FRY known to me to be the ASST. Secretary of the corporation that executed the within instrument, and known to me to be the persons who executed the within instrument on behalf of the corporation therein named, and acknowledged to me that such corporation executed the within instrument pursuant to its by-laws or a resolution of its board of directors. WITNESS my hand and official seal.

W.D. Harley

COUNTY ROAD NO. 112
Beckwourth - Greenville Road

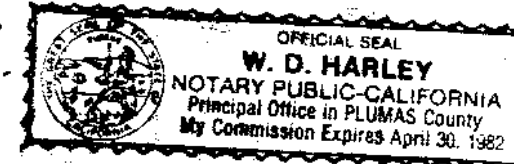**LEGEND**

- Monument found as noted
- 1" I.P. set flush with ground and tagged L.S. 3550 unless otherwise noted.
- () Bearing and distance shown in parenthesis are record per Record of Survey Book 2, page 36 unless otherwise noted.

FLOWERS & EAGLE
CHESTER, CALIFORNIA

DECEMBER, 1979