



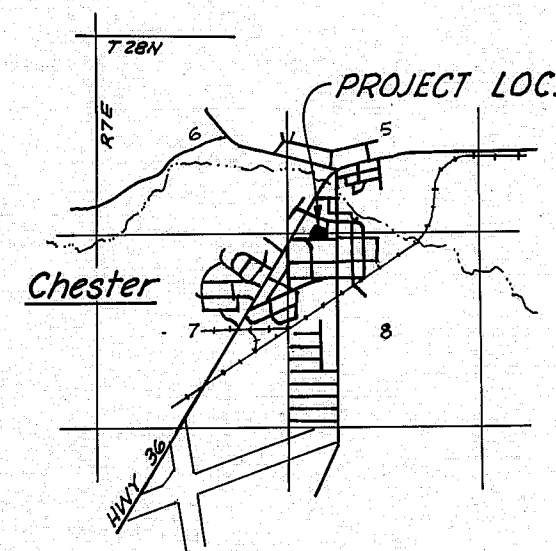

VICINITY MAP
SCALE: 1" = 1 Mile

PARCEL MAP

FOR DAVID D. CAREY
SHOWING THE SUBDIVISION OF PARCEL B, AS SHOWN ON MAP RECORDED IN BOOK 6, PAGE
114 OF PARCEL MAPS, RECORDS OF PLUMAS COUNTY, CALIFORNIA, LOCATED WITHIN SEC-
TIONS 5 & 8, T.28 N., R.7 E., M.D.M.

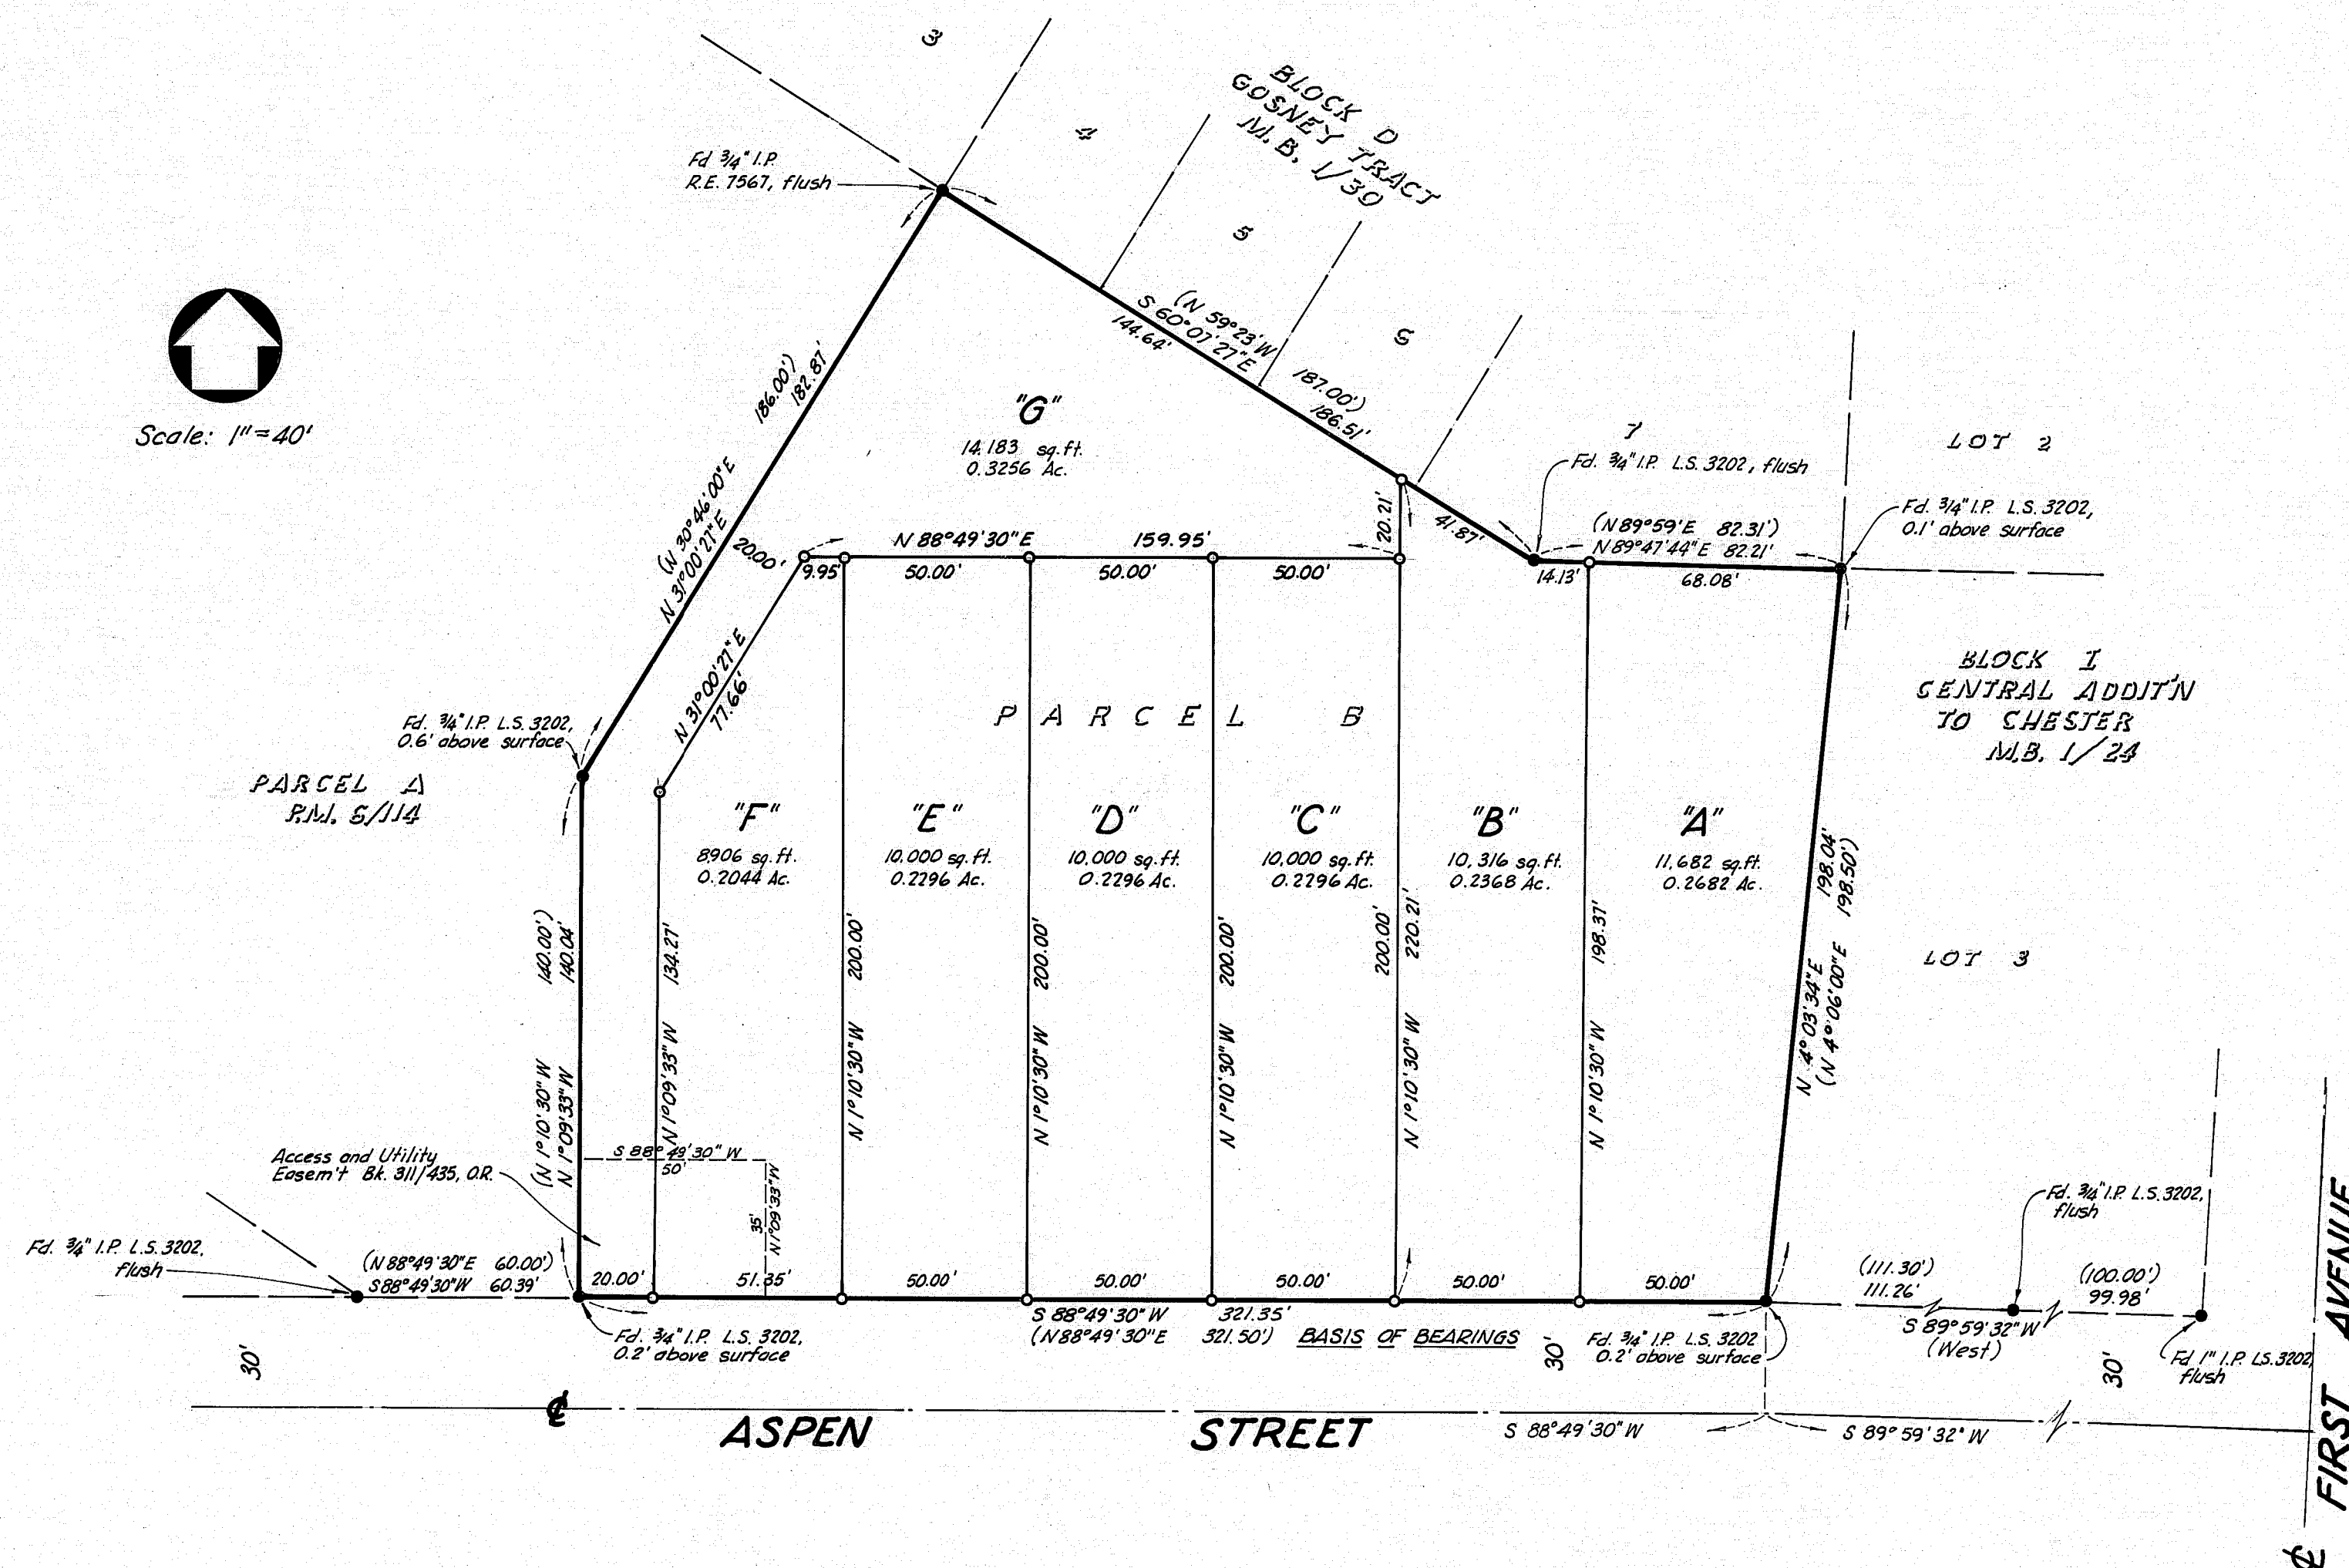

NOTE

Basis of Bearing taken from the southerly line of Parcel "B" as shown on P.M. Bk. 6, pg. 114, records of Plumas County, and being North 88° 49' 30" East.

LEGEND

- Monument found as noted per P.M. Bk 6/114.
- 1" I.P. set flush with ground and tagged L.S. 3550 unless otherwise noted.
- () Bearing and distance shown in parenthesis are record per Parcel Map recorded in Bk. 6, pg. 1/4 of Parcel Maps.

FLOWERS & EAGLE
CHESTER, CALIFORNIA

May, 1980

SHEET 2 OF 2

7 PM 66