

OWNER'S CERTIFICATE

I (we) hereby certify that I am (we are) the owners of the land shown on this (Parcel or Subdivision) Map and consent to preparation and recording of this map, and that we are the only persons whose consent is required to pass clear title to said lands.
The easements shown on this map to be created by recordation thereof are created with my (our) consent and are hereby dedicated to be for public (or private) use as dedicated. Easements for public utilities, roads and drainage facilities are hereby dedicated for public use.

Date _____ Owners Signature SEE NOTES
(Notarized)

STATE OF CALIFORNIA
COUNTY OF _____

On _____ 19____, before me, the undersigned, a Notary Public, in and for said State and County, personally appeared _____,
known to me to be the persons whose names are subscribed to the within instrument and acknowledged to me that they executed the same.

ENGINEER'S (SURVEYOR'S) CERTIFICATE

This map was prepared by me or under my direction and is based upon a field survey in conformance with the requirement of the Subdivision Map Act and Local Ordinance at the request of Robert F. Carmody on OCTOBER 1979.
I hereby state that the parcel map procedures of the local agency have been complied with and that this parcel map conforms to the approved tentative map and the conditions of approval thereof which were required to be fulfilled prior to the filing of the parcel map.

(Signed) Clifford R. Brown

Clifford R. Brown
R.C.E. 22836

COUNTY TAX COLLECTOR'S CERTIFICATE

I, Lois Alexander, Tax Collector of the County of Plumas, State of California, do hereby certify that there are no tax liens against the Parcels, as shown hereon, for unpaid county, municipal, or local taxes or special assessments collected as taxes, except taxes or assessments not yet payable. Taxes or assessments which are a lien but not yet payable, are estimated to be in the amount of \$ 186.00.

Dated 6-19-80 Plumas County Tax Collector Lois Alexander

COUNTY SURVEYOR'S CERTIFICATE

This map conforms with the requirements of the Subdivision Map Act and Local ordinance.

Date 6-18-80 Signed Lawrence J. Brock
Lawrence J. Brock, RCE 13528
Plumas County Surveyor

RECORDER'S CERTIFICATE




Filed this 20th day of June, 1980, at 10:42 A.M. in Book 7 of Parcel Maps at page 20, at the request of the County Engineer.

ILA Diags
County Recorder

By Frances Nicol
Deputy

Fee \$5.00
File No. 22836

CLIFFORD R. BROWN
CONSULTING CIVIL ENGINEER/SURVEYORS
QUINCY CALIF.

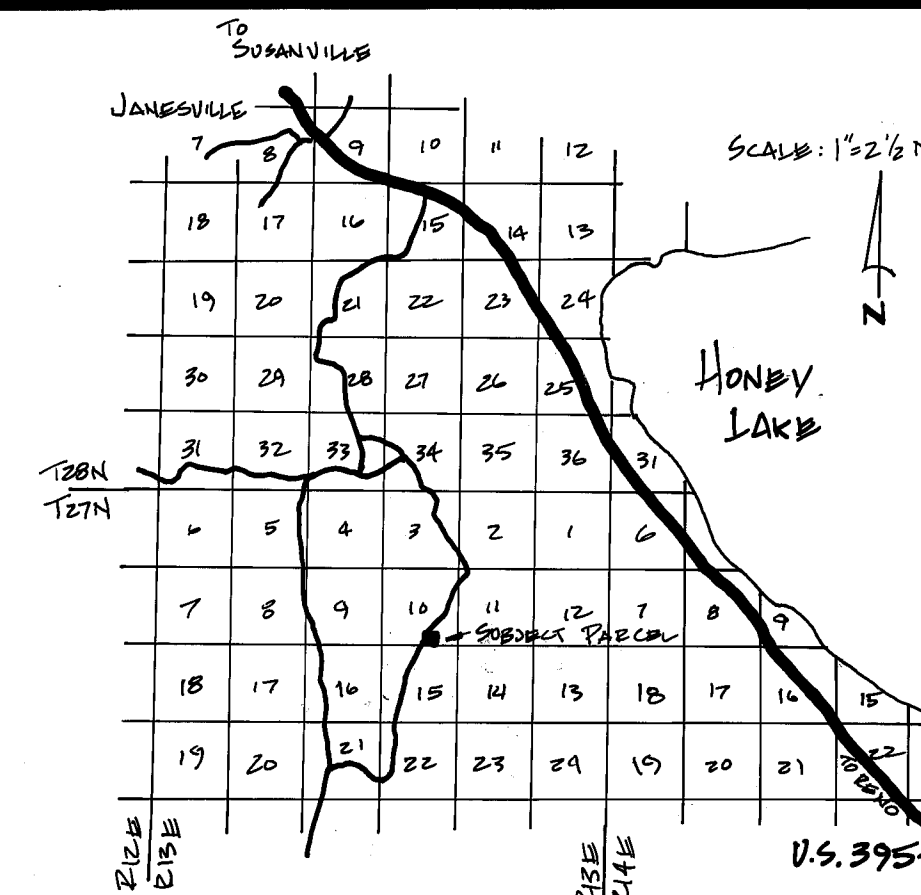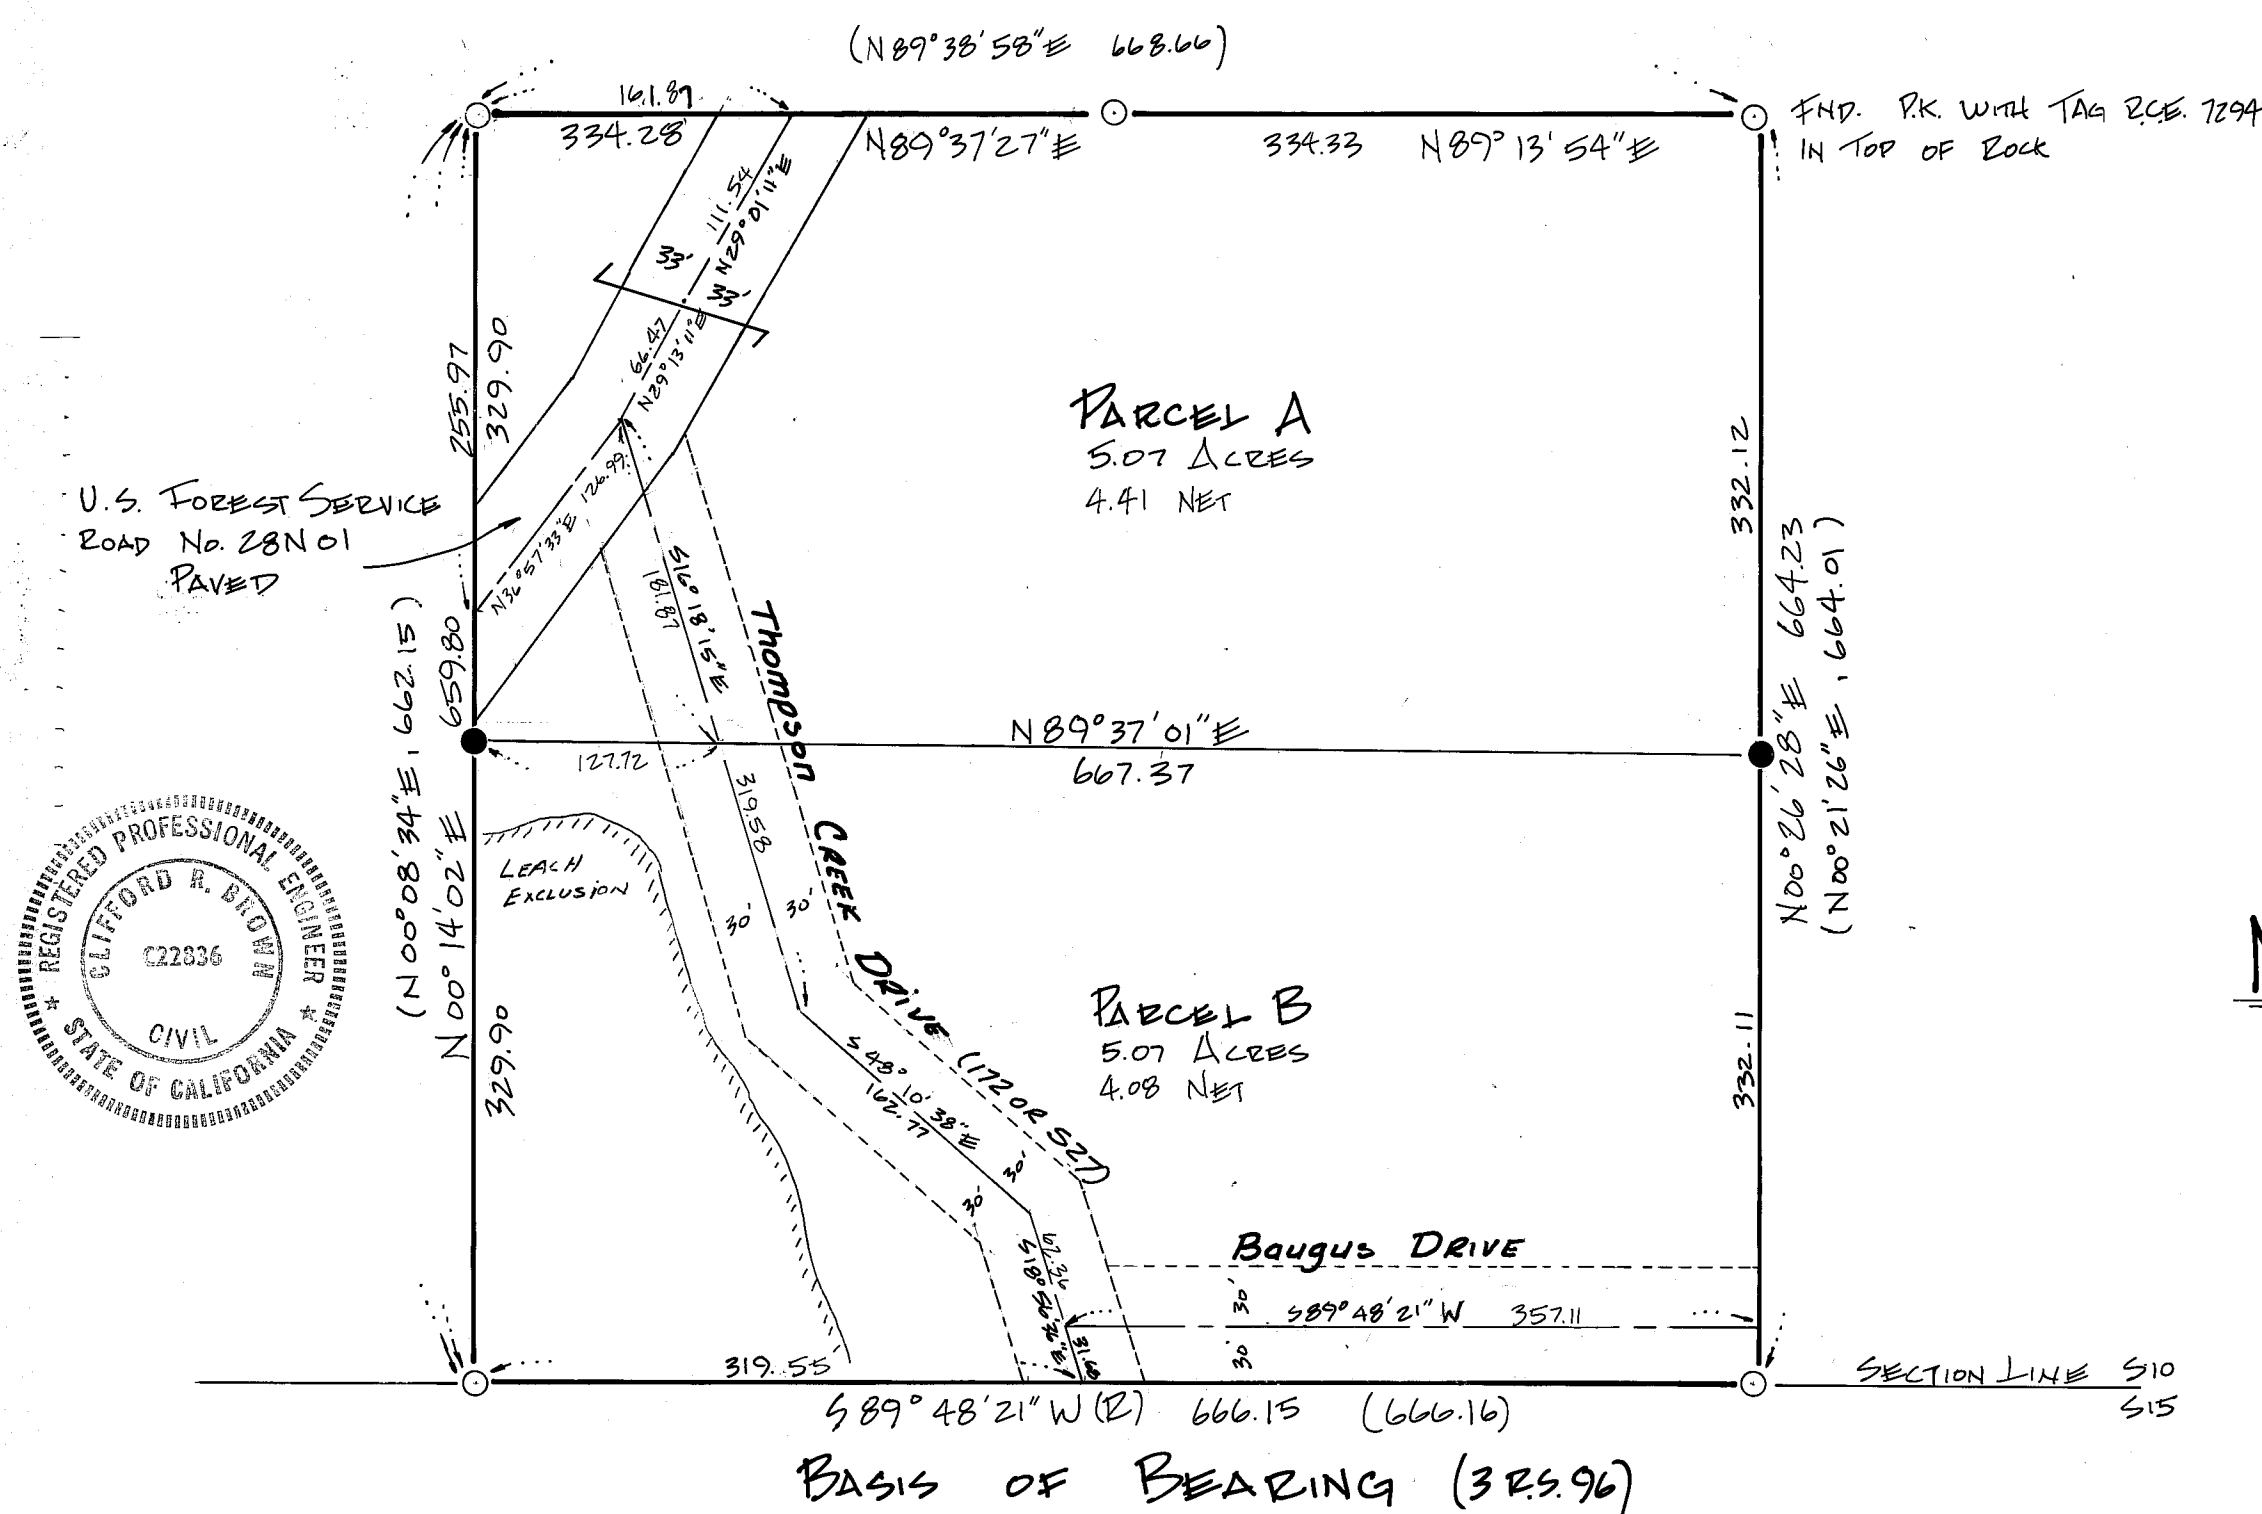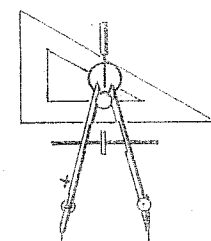

LOCATION MAP

- NOTES:
- ① NO AUTHORIZED NOR ESTABLISHED STRUCTURAL FIRE PROTECTION IS PROVIDED TO THE PARCELS SHOWN HEREON.
 - ② ACCESS TO PARCELS SHOWN HEREON IS OVER U.S. FOREST SERVICE ROAD (#28N01), WHICH IS SUBJECT TO THE JURISDICTION OF THE DEPARTMENT OF AGRICULTURE.

PARCEL MAP

FOR: **GIANT QUICKSILVER CORP.**

LOCATED IN: THE SE QUARTER SECTION 10,
T. 21N., R. 13E., M.D.M., PLUMAS COUNTY, CALIFORNIA.

DATED: APRIL 14, 1980