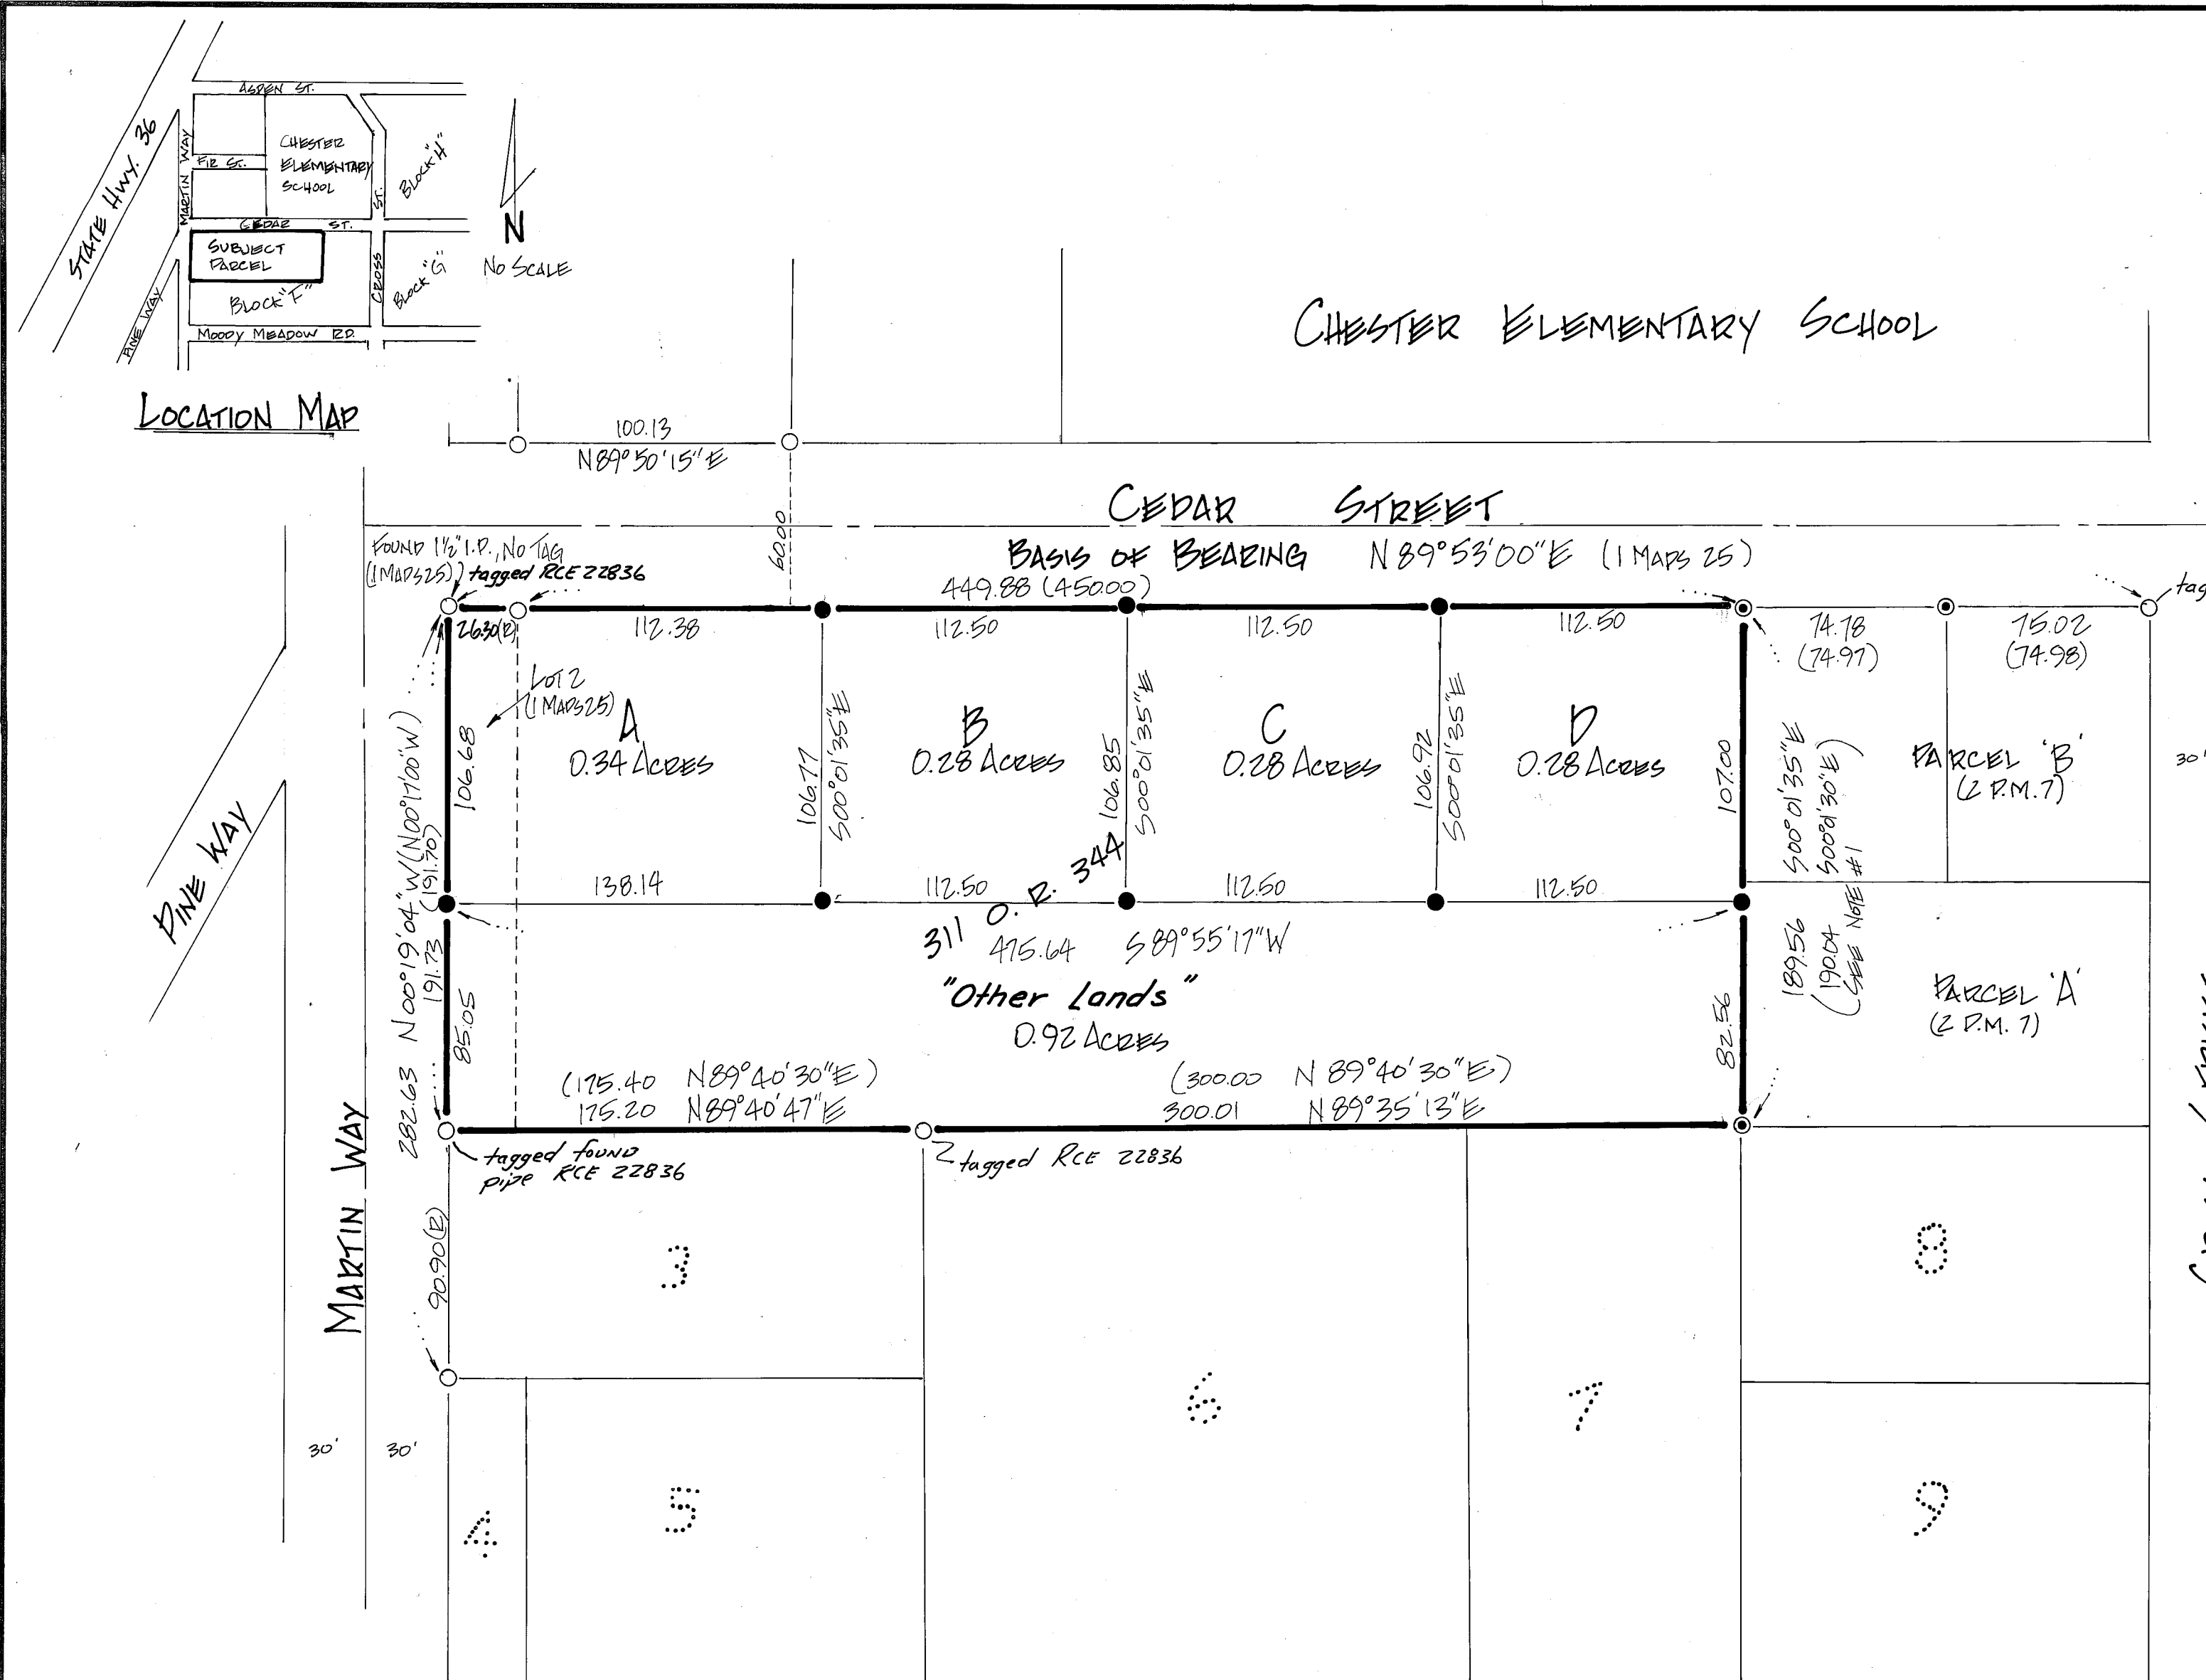
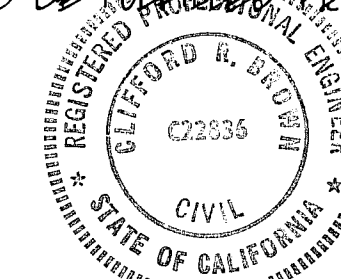


**ENGINEER'S CERTIFICATE**

THIS MAP WAS PREPARED BY ME OR UNDER MY DIRECTION AND IS BASED UPON A FIELD SURVEY IN CONFORMANCE WITH THE REQUIREMENT OF THE SUBDIVISION MAP ACT AND LOCAL ORDINANCE AT THE REQUEST OF Harold Reddin ON MAY 2, 1980. I HEREBY STATE THAT THE PARCEL MAP PROCEDURES OF THE LOCAL AGENCY HAVE BEEN COMPLIED WITH AND THAT THIS PARCEL MAP CONFORMS TO THE APPROVED TENTATIVE MAP AND THE CONDITIONS OF APPROVAL THEREOF WHICH WERE REQUIRED TO BE FULFILLED PRIOR TO THE FILING OF THE PARCEL MAP.

Clifford R. Brown
CLIFFORD R. BROWN
R.C.E. 22836

**COUNTY SURVEYOR'S CERTIFICATE**

THIS MAP CONFORMS WITH THE REQUIREMENTS OF THE SUBDIVISION MAP ACT AND LOCAL ORDINANCE.

Lawrence J. Brock
LAWRENCE J. BROCK
R.C.E. 13528
PLUMAS COUNTY SURVEYOR

DATED: 6-23-80

COUNTY TAX COLLECTOR'S CERTIFICATE

I, LOIS ALEXANDER, TAX COLLECTOR OF THE COUNTY OF PLUMAS, STATE OF CALIFORNIA, DO HEREBY CERTIFY THAT THERE ARE NO TAX LIENS AGAINST THE PARCELS, AS SHOWN HEREON, FOR UNPAID COUNTY MUNICIPAL, OR LOCAL TAXES OR SPECIAL ASSESSMENTS COLLECTED AS TAXES, EXCEPT TAXES OR ASSESSMENTS NOT YET PAYABLE. TAXES OR ASSESSMENTS WHICH ARE A LIEN BUT NOT YET PAYABLE, ARE ESTIMATED TO BE IN THE AMOUNT OF \$ 3029.00.

Lois Alexander
LOIS ALEXANDER
PLUMAS COUNTY TAX COLLECTOR

DATED: June 26, 1980

COUNTY RECORDER'S CERTIFICATE

FILED THIS 26th DAY OF June, 1980, AT 11:10 A.M. IN BOOK 2 OF PARCEL MAPS, AT PAGE 71, AT THE REQUEST OF THE COUNTY ENGINEER.

ILA DIGGS
COUNTY RECORDER

By Frances Nicol
DEPUTY

FEE \$ 5.00
FILE NO. 3937

PARCEL MAP

FOR: HAROLD REDDIN ET. AL.

LOCATED IN: BLOCK "F", CENTRAL ADDITION TO CHESTER, NW QUARTER SECTION 8, T28N., R.7E., M.D.B. & M., CHESTER, PLUMAS COUNTY, CALIFORNIA.

By: CLIFF BROWN ENGINEERING & SURVEYING

DATED: MAY 2, 1980

SHEET 1 OF 1