


LEGEND

- Found Points as noted per LPM81
- Set Rebar & 1" Plastic Cap L.S. 2843
- R Record
- M Measured
- Useable leach disposal area

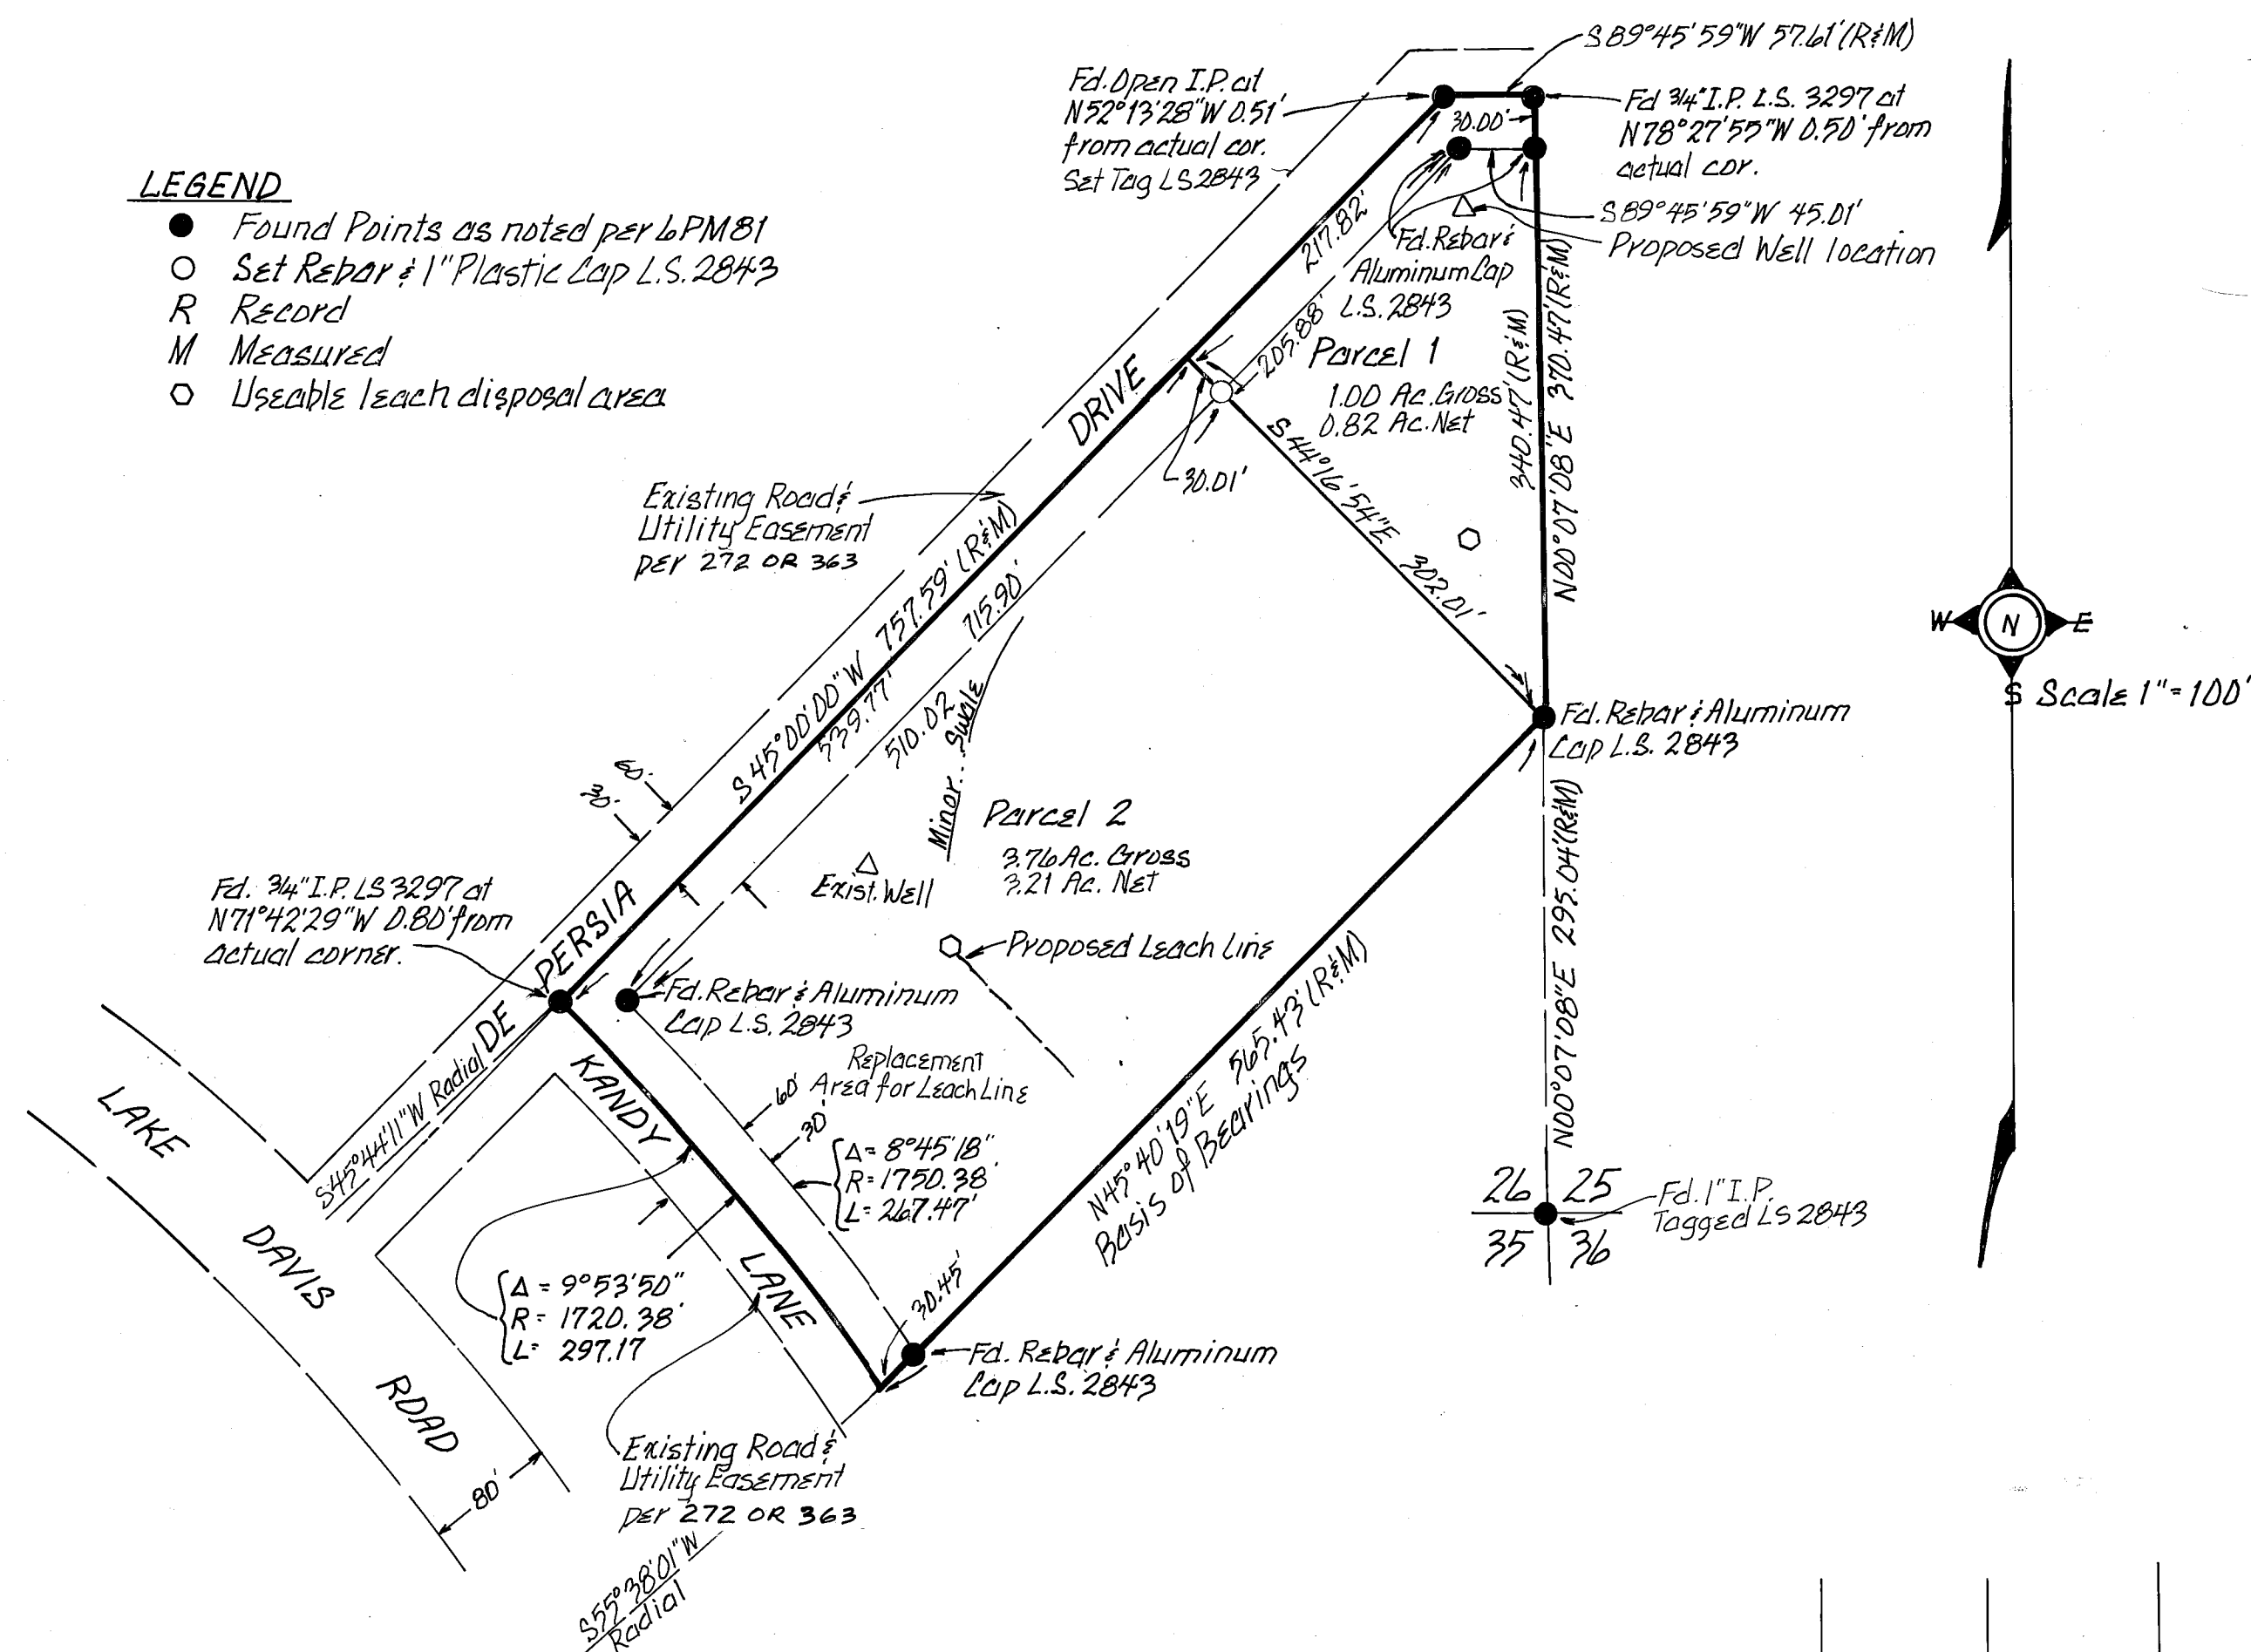

A Division of Parcel 1 per LPM81


The Basis of Bearings: The SE Line of Parcel 1 shown as S 45° 40' 19\" W per LPM 81, Plumas County Records.

Certificate of Owner's Consent to preparation and recording of this map is on file in the County Engineer's Office. Dated May 28, 1980


Leach Exclusion Areas are all areas within 50' of property lines, and within all easements, and 100' from wells & 50' from swales.

A Special design septic tank/leachfield system may be required for all parcels shown herein, and shall be installed under the supervision of the system designer and the local County Sanitarian.

Roads shown herein are private easements. Such easements will not fully become effective unless & until reservations & grants are included in the respective deeds.

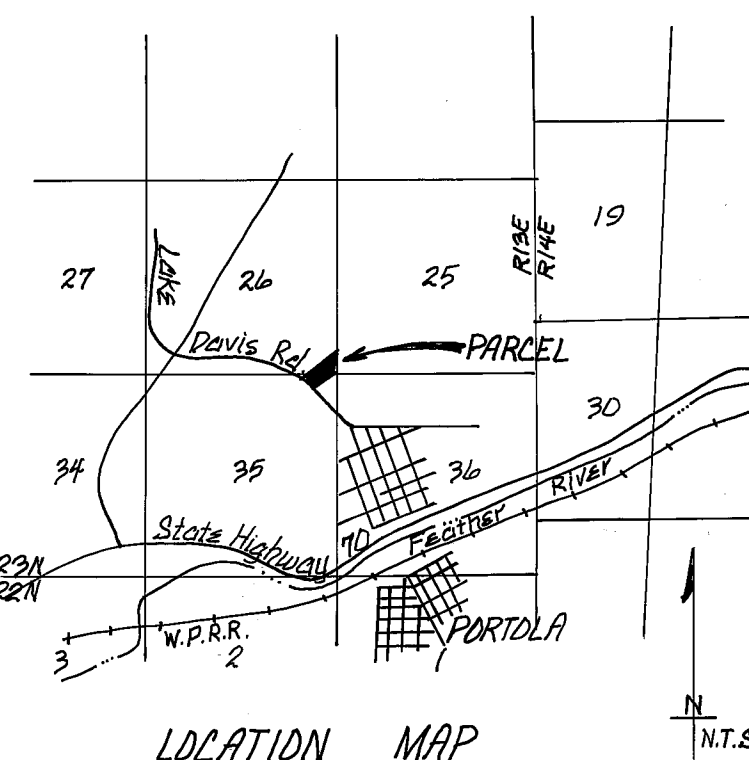**SURVEYOR'S CERTIFICATE**

This Map was prepared by me or under my direction and is based upon a field survey in conformance with the requirements of the Subdivision Map Act and local ordinances at the request of Chad & Eckenroad on 7/25/79. I hereby state that the parcel map procedures of the local agency have been complied with and that this parcel map conforms to the approved tentative map and the conditions of approval thereof which were required to be fulfilled prior to the filing of the parcel map.

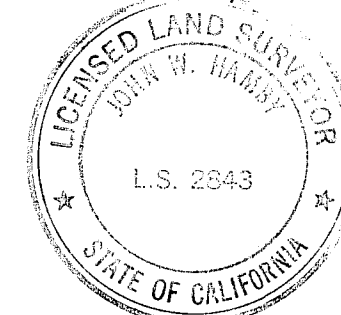

John W. Hamby
John W. Hamby L.S. 2843

COUNTY SURVEYOR'S CERTIFICATE

This Map conforms with the requirements of the Subdivision Map Act and local ordinances.

Dated: 7-22-80

Lawrence J. Brock
Lawrence J. Brock R.L.E. 13528
Plumas County Surveyor

COUNTY TAX COLLECTOR'S CERTIFICATE

I, Lois Alexander, Tax Collector of the County of Plumas, State of California, do hereby certify that there are no tax liens against the parcels as shown hereon for unpaid county, municipal or local taxes or special assessments collected as taxes, except taxes or assessments not yet payable. Taxes or assessments which are a lien but not yet payable are estimated to be in the amount of \$ 585.00.

Dated: 7-22-80

Lois Alexander
By Barbara A. Colton, Deputy
Lois Alexander
Plumas County Tax Collector

COUNTY RECORDER'S CERTIFICATE

Filed this 22 day of July, 1980 at 2:30 P.M. in Book 7 of Parcel Maps at Page 79 at the request of the County Engineer.

Fee: \$ 5.00

File No. 507

Ila Diggs
County Recorder

By Frances Nicol
Deputy

Parcel Map

for
Chad G. & Mary Eckenroad

Being a Portion of the SE 1/4 of Section 26 and the NE 1/4 of Section 35 T.23N. R.13E. M.D.B. & M.

Plumas County,

California
January 16th, 1980

Prepared by
John W. Hamby L.S. 2843
Licensed Land Surveyor
P.O. Box 842 Ph. (916) 832-5571
Portola, California 96122

Sheet 1 of 1