


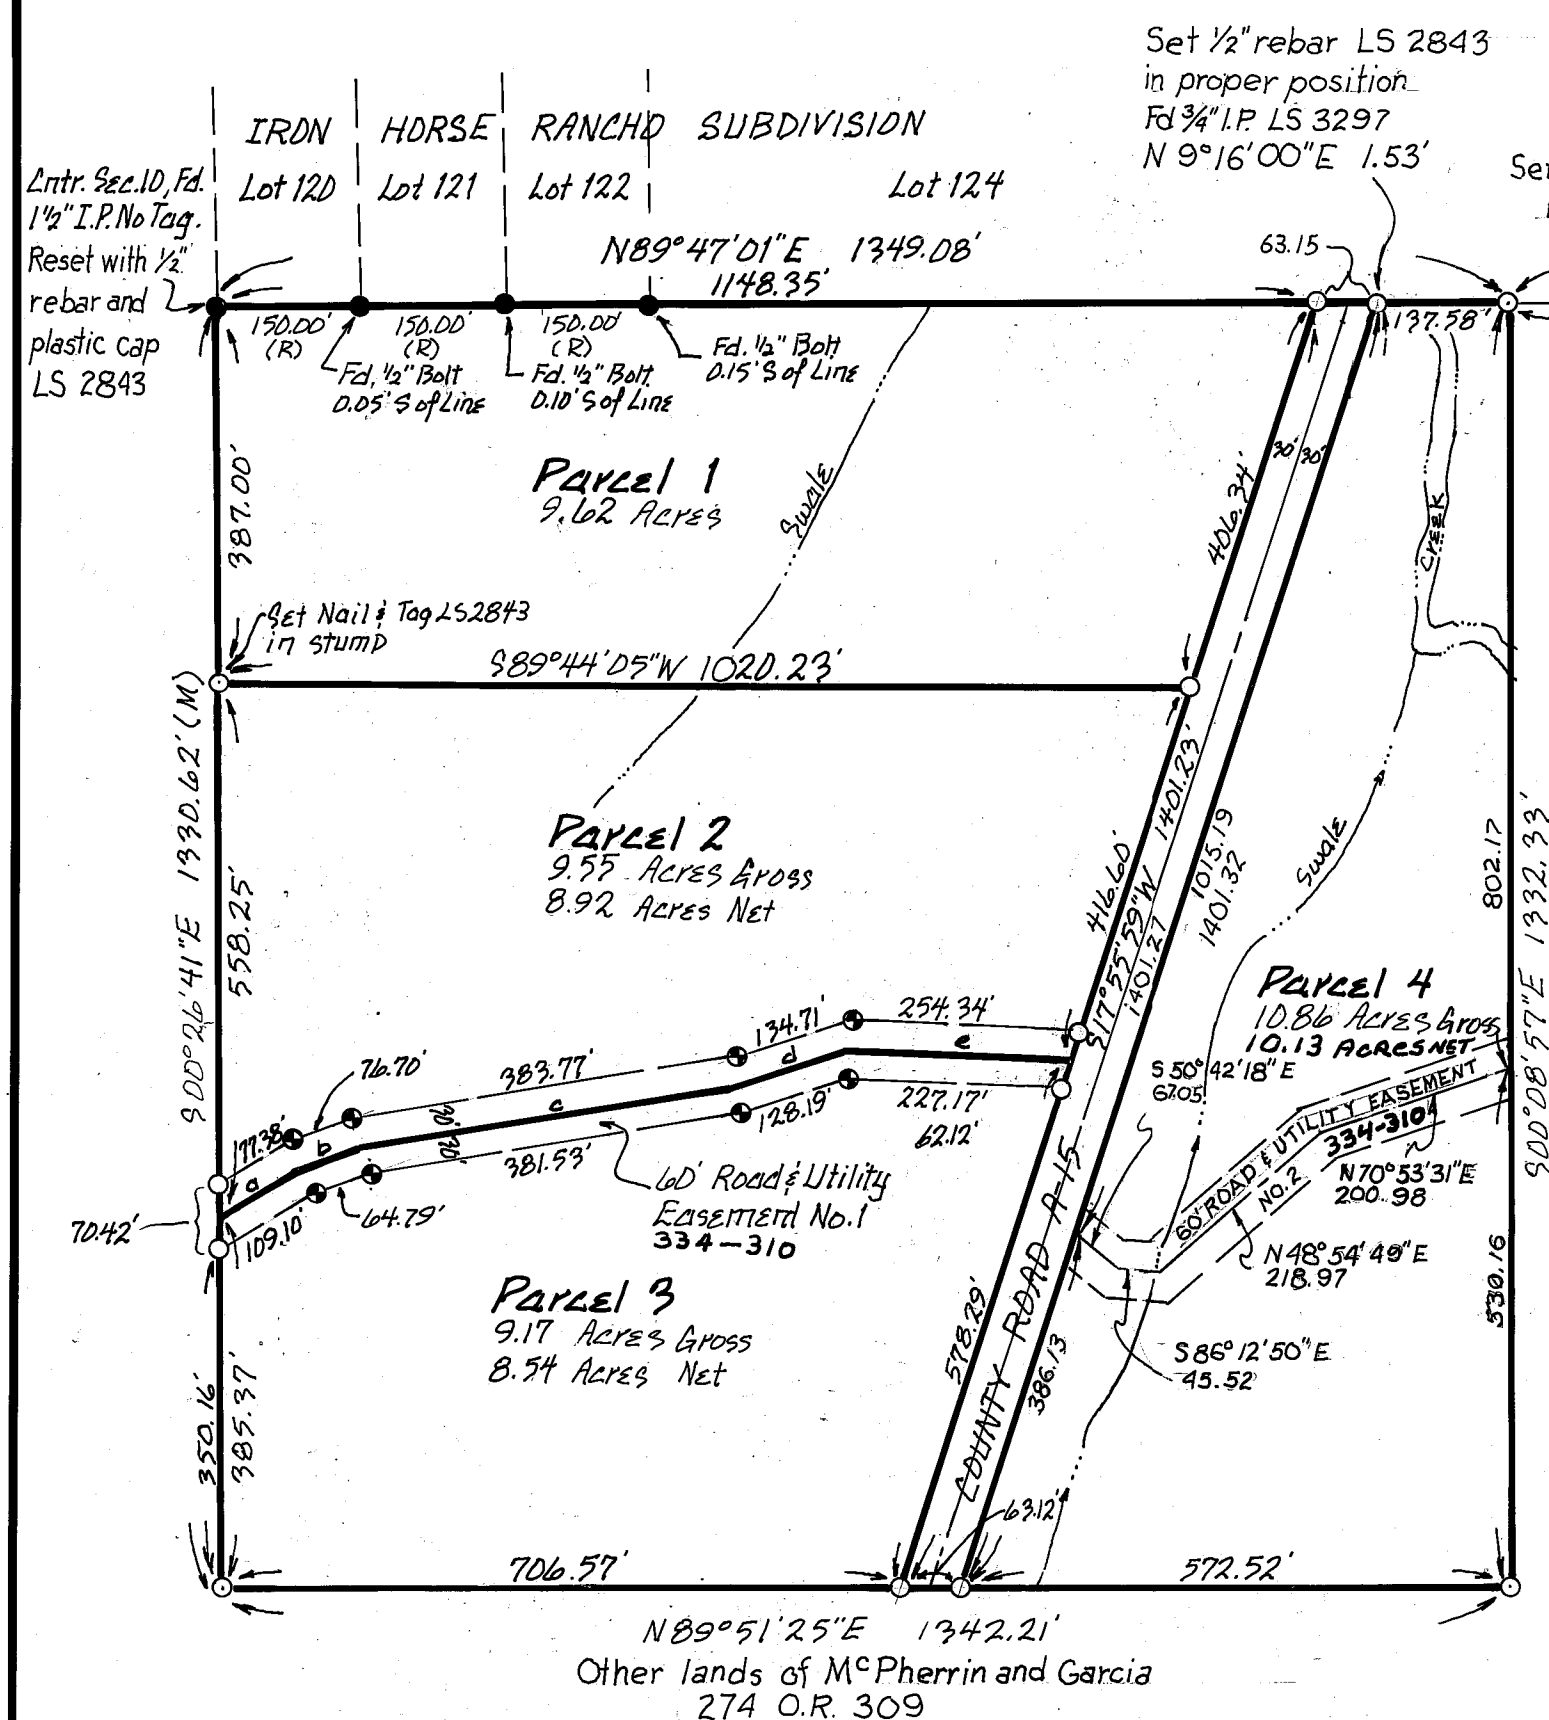

LEGEND

- Found Point as noted
- Set 1/2" Rebar & 1" Plastic Cap LS 2843
- R Record
- M Measured
- Computed Point
- Set 1/2" Rebar & 1" Aluminum Cap LS 2843

Easement No. 1 is used by the U.S.F.S. for access to government lands.

A Division of the NW 1/4 of the SE 1/4, Sec. 10, T. 22N., R. 13E.

Certificate of Owner's Consent to preparation & recording of this map is on file in the County Engineer's Office. Dated: 4-15-80

Leach Exclusion Areas are all areas within 50' of property lines, within 50' of swales, within 100' of watercourses & wells, & within all easements.

Parcels 1 & 2 may require special design leach fields pending more acceptable percolation data.

Set 1/2" rebar LS 2843 in proper position. Fd. 3/4" I.P. LS 3297 N 9°16'00"E 1.53'


Set 1/2" rebar LS 2843 in proper position. Fd. 3/4" I.P. LS 3297 N 29°54'36"E 1.63'

Set 1/4" Cor. Sec. 10 Fd. 3/4" I.P. LS 3297


Basis of Bearings: The East Line of the SE 1/4, Sec. 10, T. 22N., R. 13E. shown as S 00°08'46"W per 3RS 92 & 3RS 66, Plumas County Records.

ROAD DATA		
a	N 58°00'00"E	93.24'
b	N 67°46'35"E	70.74'
c	N 80°40'10"E	382.65'
d	N 72°01'07"E	131.45'
e	S 87°05'56"E	240.75'

Easements No. 1 and No. 2 to be granted to U.S.F.S.

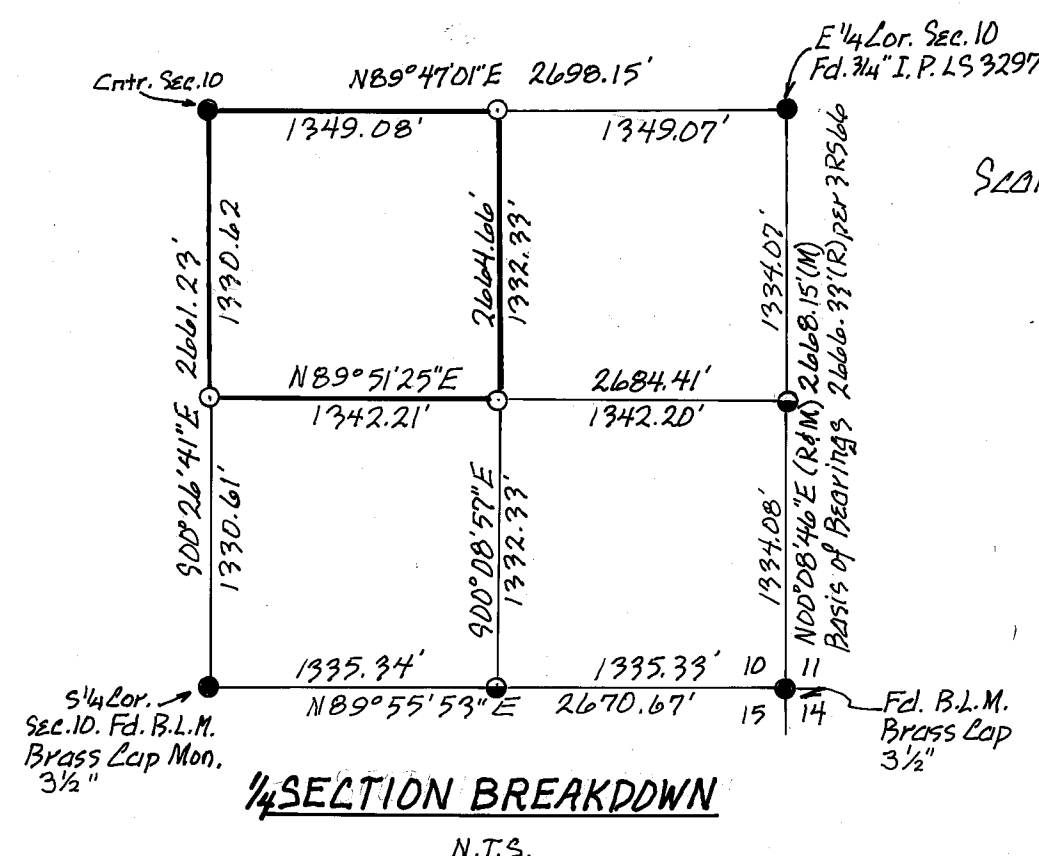


1/4 SECTION BREAKDOWN
N.T.S.

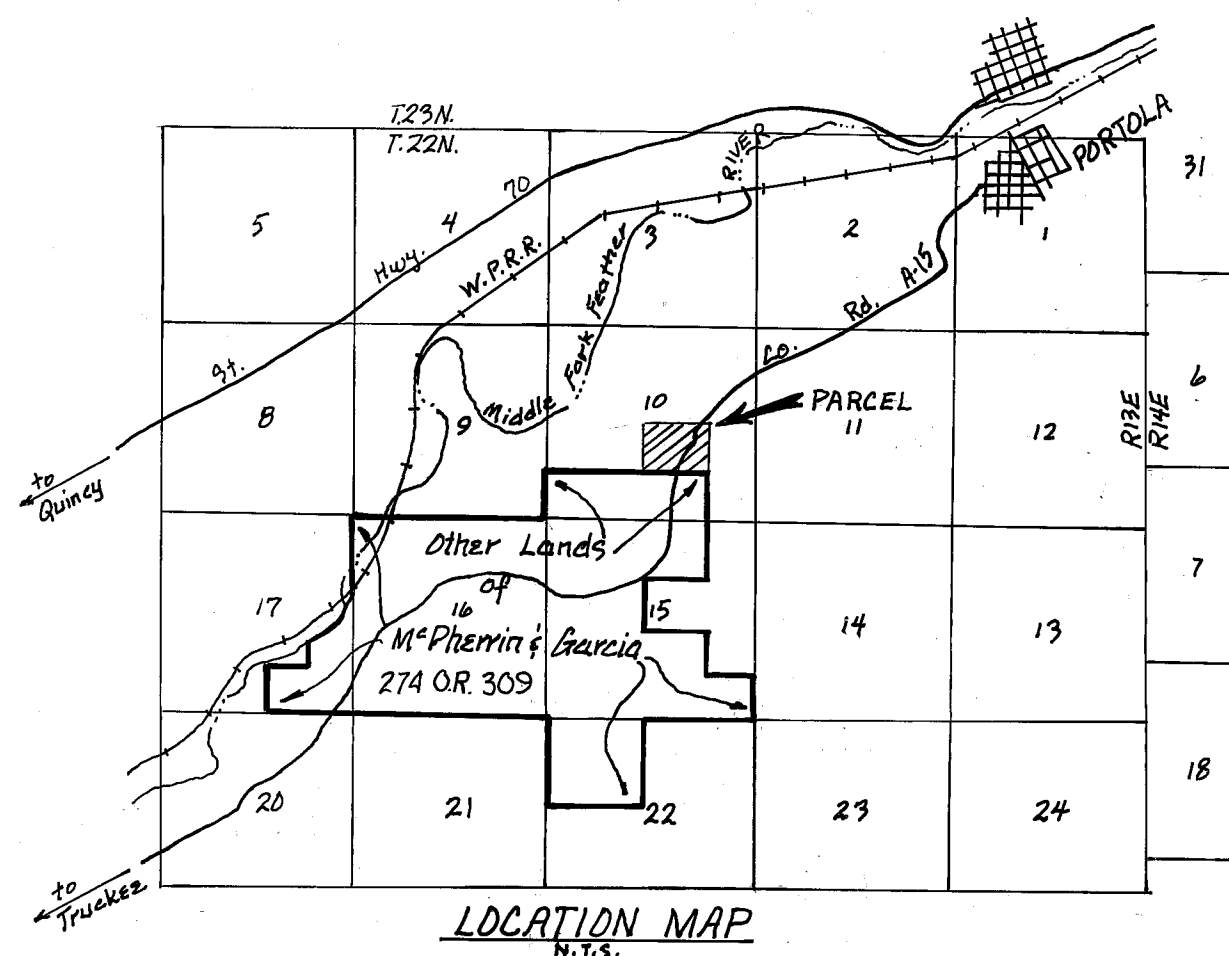

LOCATION MAP
N.T.S.

SURVEYOR'S CERTIFICATE

This Map was prepared by me or under my direction and is based upon a field survey in conformance with the requirements of the Subdivision Map Act and Local Ordinance at the request of Robert Larmody on January 30th, 1980. I hereby state that the parcel map procedures of the local agency have been complied with and that this parcel map conforms to the approved tentative map and the conditions of approval thereof which were required to be fulfilled prior to the filing of the parcel map.

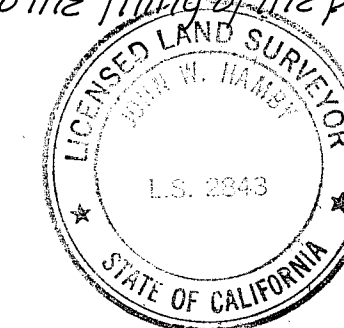

John W. Hamby
John W. Hamby LS 2843

COUNTY SURVEYOR'S CERTIFICATE

This Map conforms with the requirements of the Subdivision Map Act and local ordinances.

Dated: 8/29/80

Lawrence J. Brock
Lawrence J. Brock RCE 13528
Plumas County Surveyor

COUNTY TAX COLLECTOR'S CERTIFICATE

I, Lois Alexander, Tax Collector of the County of Plumas, State of California, do hereby certify that there are no tax liens against the parcels as shown hereon for unpaid county, municipal, or local taxes, or special assessments collected as taxes, except taxes or assessments not yet payable. Taxes or assessments which are a lien but not yet payable are estimated to be in the amount of \$ 293.00.

Dated: 8/28/80

Lois Alexander
Lois Alexander
Plumas County Tax Collector

COUNTY RECORDER'S CERTIFICATE

Filed this 29th day of August 1980, at 11:10 AM, in Book 7 of Parcel Maps at Page 92 at the request of the County Engineer.

Fee \$ 5.00

File No. 1638

Ila Diggs
County Recorder

By Mildred Cotton
Deputy

Parcel Map for Elwood F. McPherrin & Lorene A. Garcia

Being a Portion of the SE 1/4 of Section 10, T. 22N., R. 13E., M.D.B. & M. Plumas County, California
July of 1980

Prepared by:
John W. Hamby LS 2843
Licensed Land Surveyor
P.O. Box 842, Ph. 832-5571
Portola, California 96122

Sheet 1 of 1