


LEGEND

- Found Point as noted
- Set Rebar & 1" Plastic Cap L.S. 2843
- R Record
- M Measured
- Leach Exclusion Area
- Set Rebar & 1 1/2" Aluminum Cap L.S. 2843

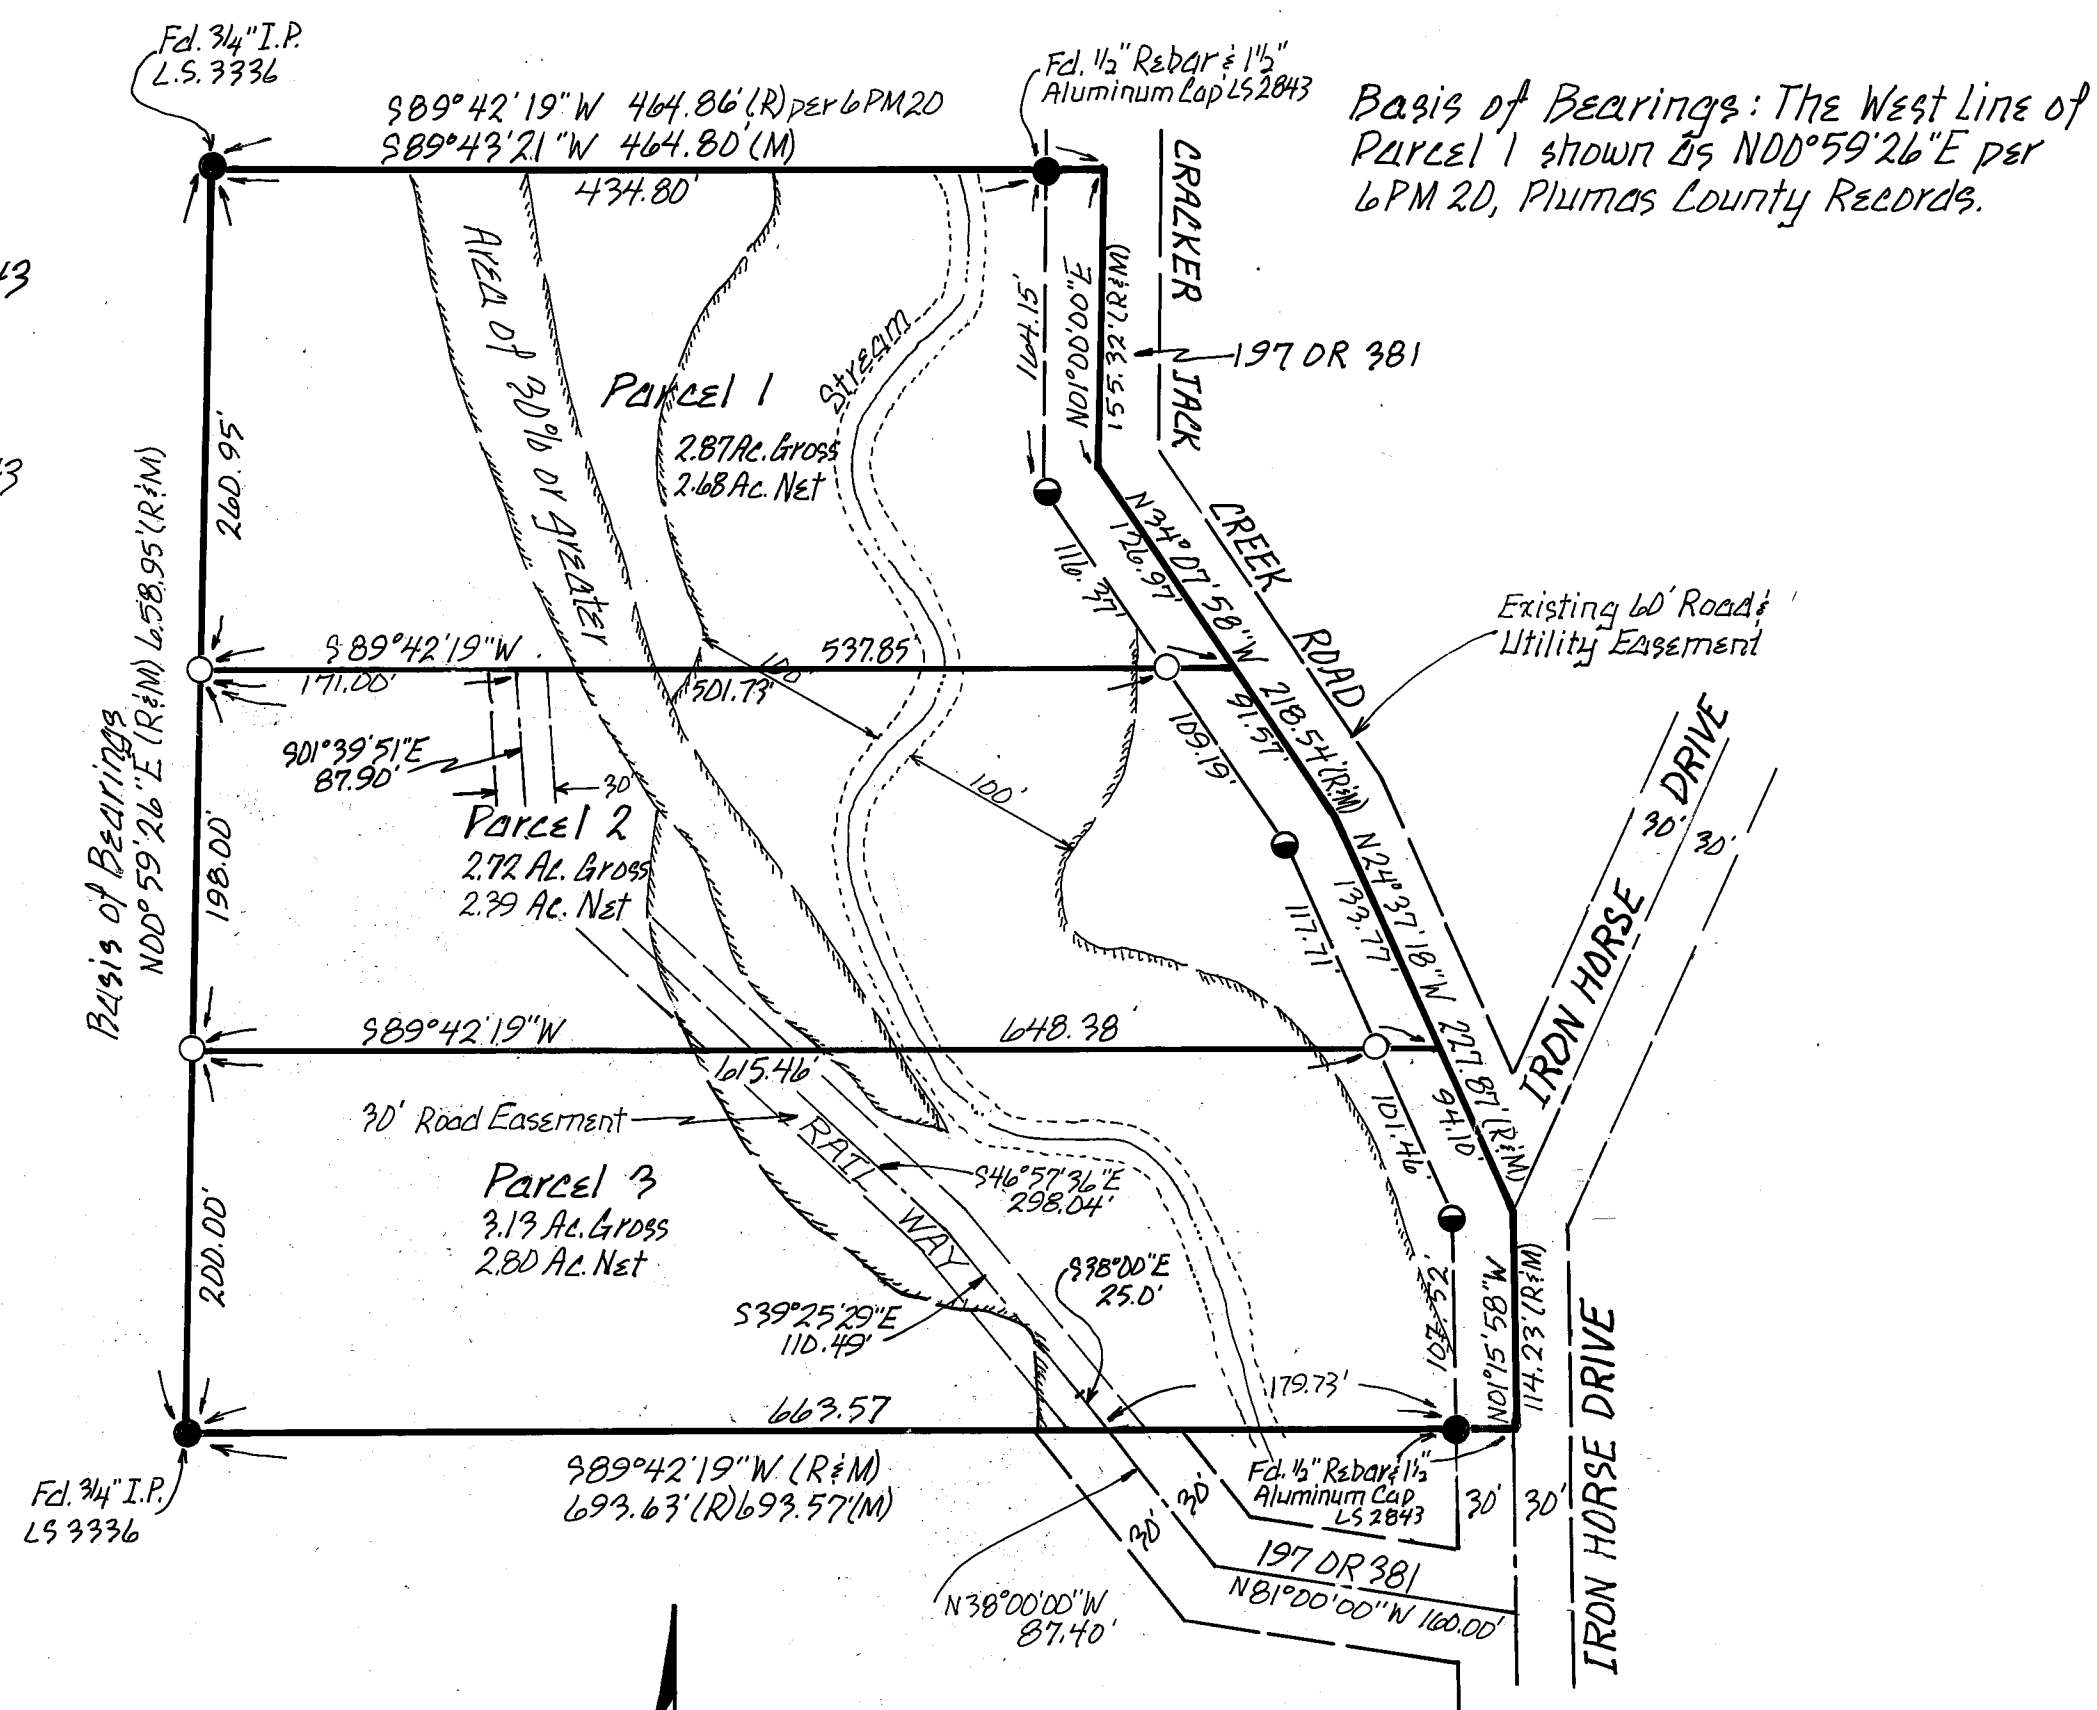


This is a division of Parcel 1 per 6PM 20.

Certificate of Owner's Consent to preparation and recording of this map is on file in the County Engineer's Office. Dated: 1-3-80


Leach Exclusion Areas are all areas within 50' of property lines, within easements, within 100' of watercourses, within 100' of wells, and for all slopes of 30% or greater.

Roads shown hereon are private easements. Such easements will not fully become effective unless & until reservations and grants are included in the respective deeds.


Roads shown hereon are private roads not subject to County improvements or maintenance. It will be required that such roads be improved to County standards at no cost to the County before such roads will be accepted into the County Road System.

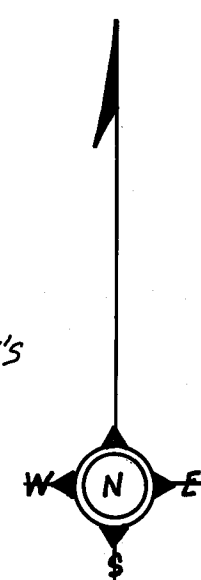

Scale 1"=100'

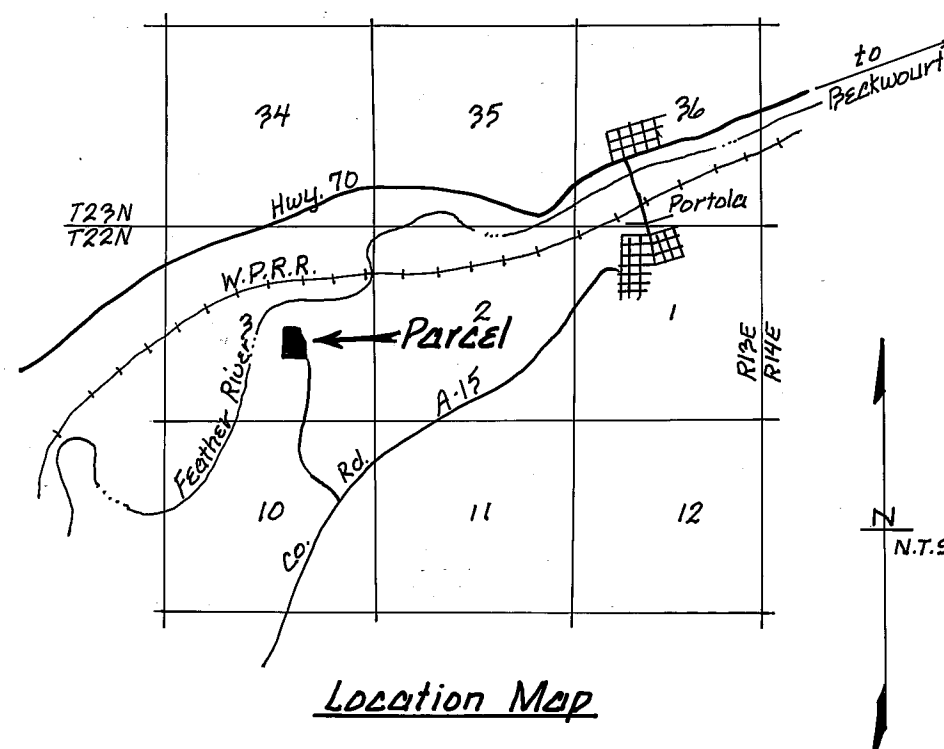**SURVEYOR'S CERTIFICATE**

This Map was prepared by me or under my direction and is based upon a field survey in conformance with the requirements of the Subdivision Map Act and Local Ordinance at the request of Dwayne Kling on 12/4/79. I hereby state that the parcel map procedures of the local agency have been complied with and that this parcel map conforms to the approved tentative map and the conditions of approval thereof which were required to be fulfilled prior to the filing of the parcel map.

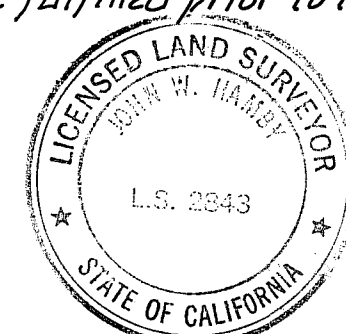

John W. Hamby
John W. Hamby L.S. 2843

COUNTY SURVEYOR'S CERTIFICATE

This Map conforms with the requirements of the Subdivision Map Act and local ordinances.

Dated: Oct 9, 1980

Lawrence J. Brock
Lawrence J. Brock RCE 13528
Plumas County Surveyor

COUNTY TAX COLLECTOR'S CERTIFICATE

I, Lois Alexander, Tax Collector of the County of Plumas, State of California, do hereby certify that there are no tax liens against the parcels as shown hereon for unpaid county, municipal, or local taxes or special assessment collected as taxes, except taxes or assessments not yet payable. Taxes or assessments which are a lien but not yet payable are estimated to be in the amount of \$ 211.00

Dated: 10/10/80

Lois Alexander
Lois Alexander
Plumas County Tax Collector
By Barbara J. Coker, Deputy

COUNTY RECORDER'S CERTIFICATE

Filed this 10 day of October, 1980, at 1:45 P.M. in Book 7 of Parcel Maps at Page 98, at the request of the County Engineer.

Fee: \$ 5.00

File No. 3075

Ila Diggs
County Recorder

By *Frances Thiel*
Deputy

Parcel Map

for
Dwayne & Rose Marie Kling

Being a Portion of the SE 1/4 of Section 3, T.22N., R.13E., M.D.B. & M.
Plumas County, California
May 1980

Prepared by:
John W. Hamby L.S. 2843
Licensed Land Surveyor
P.O. Box 842 Ph. (916) 832-5571
Portola, California 96122

Sheet 1 of 1