
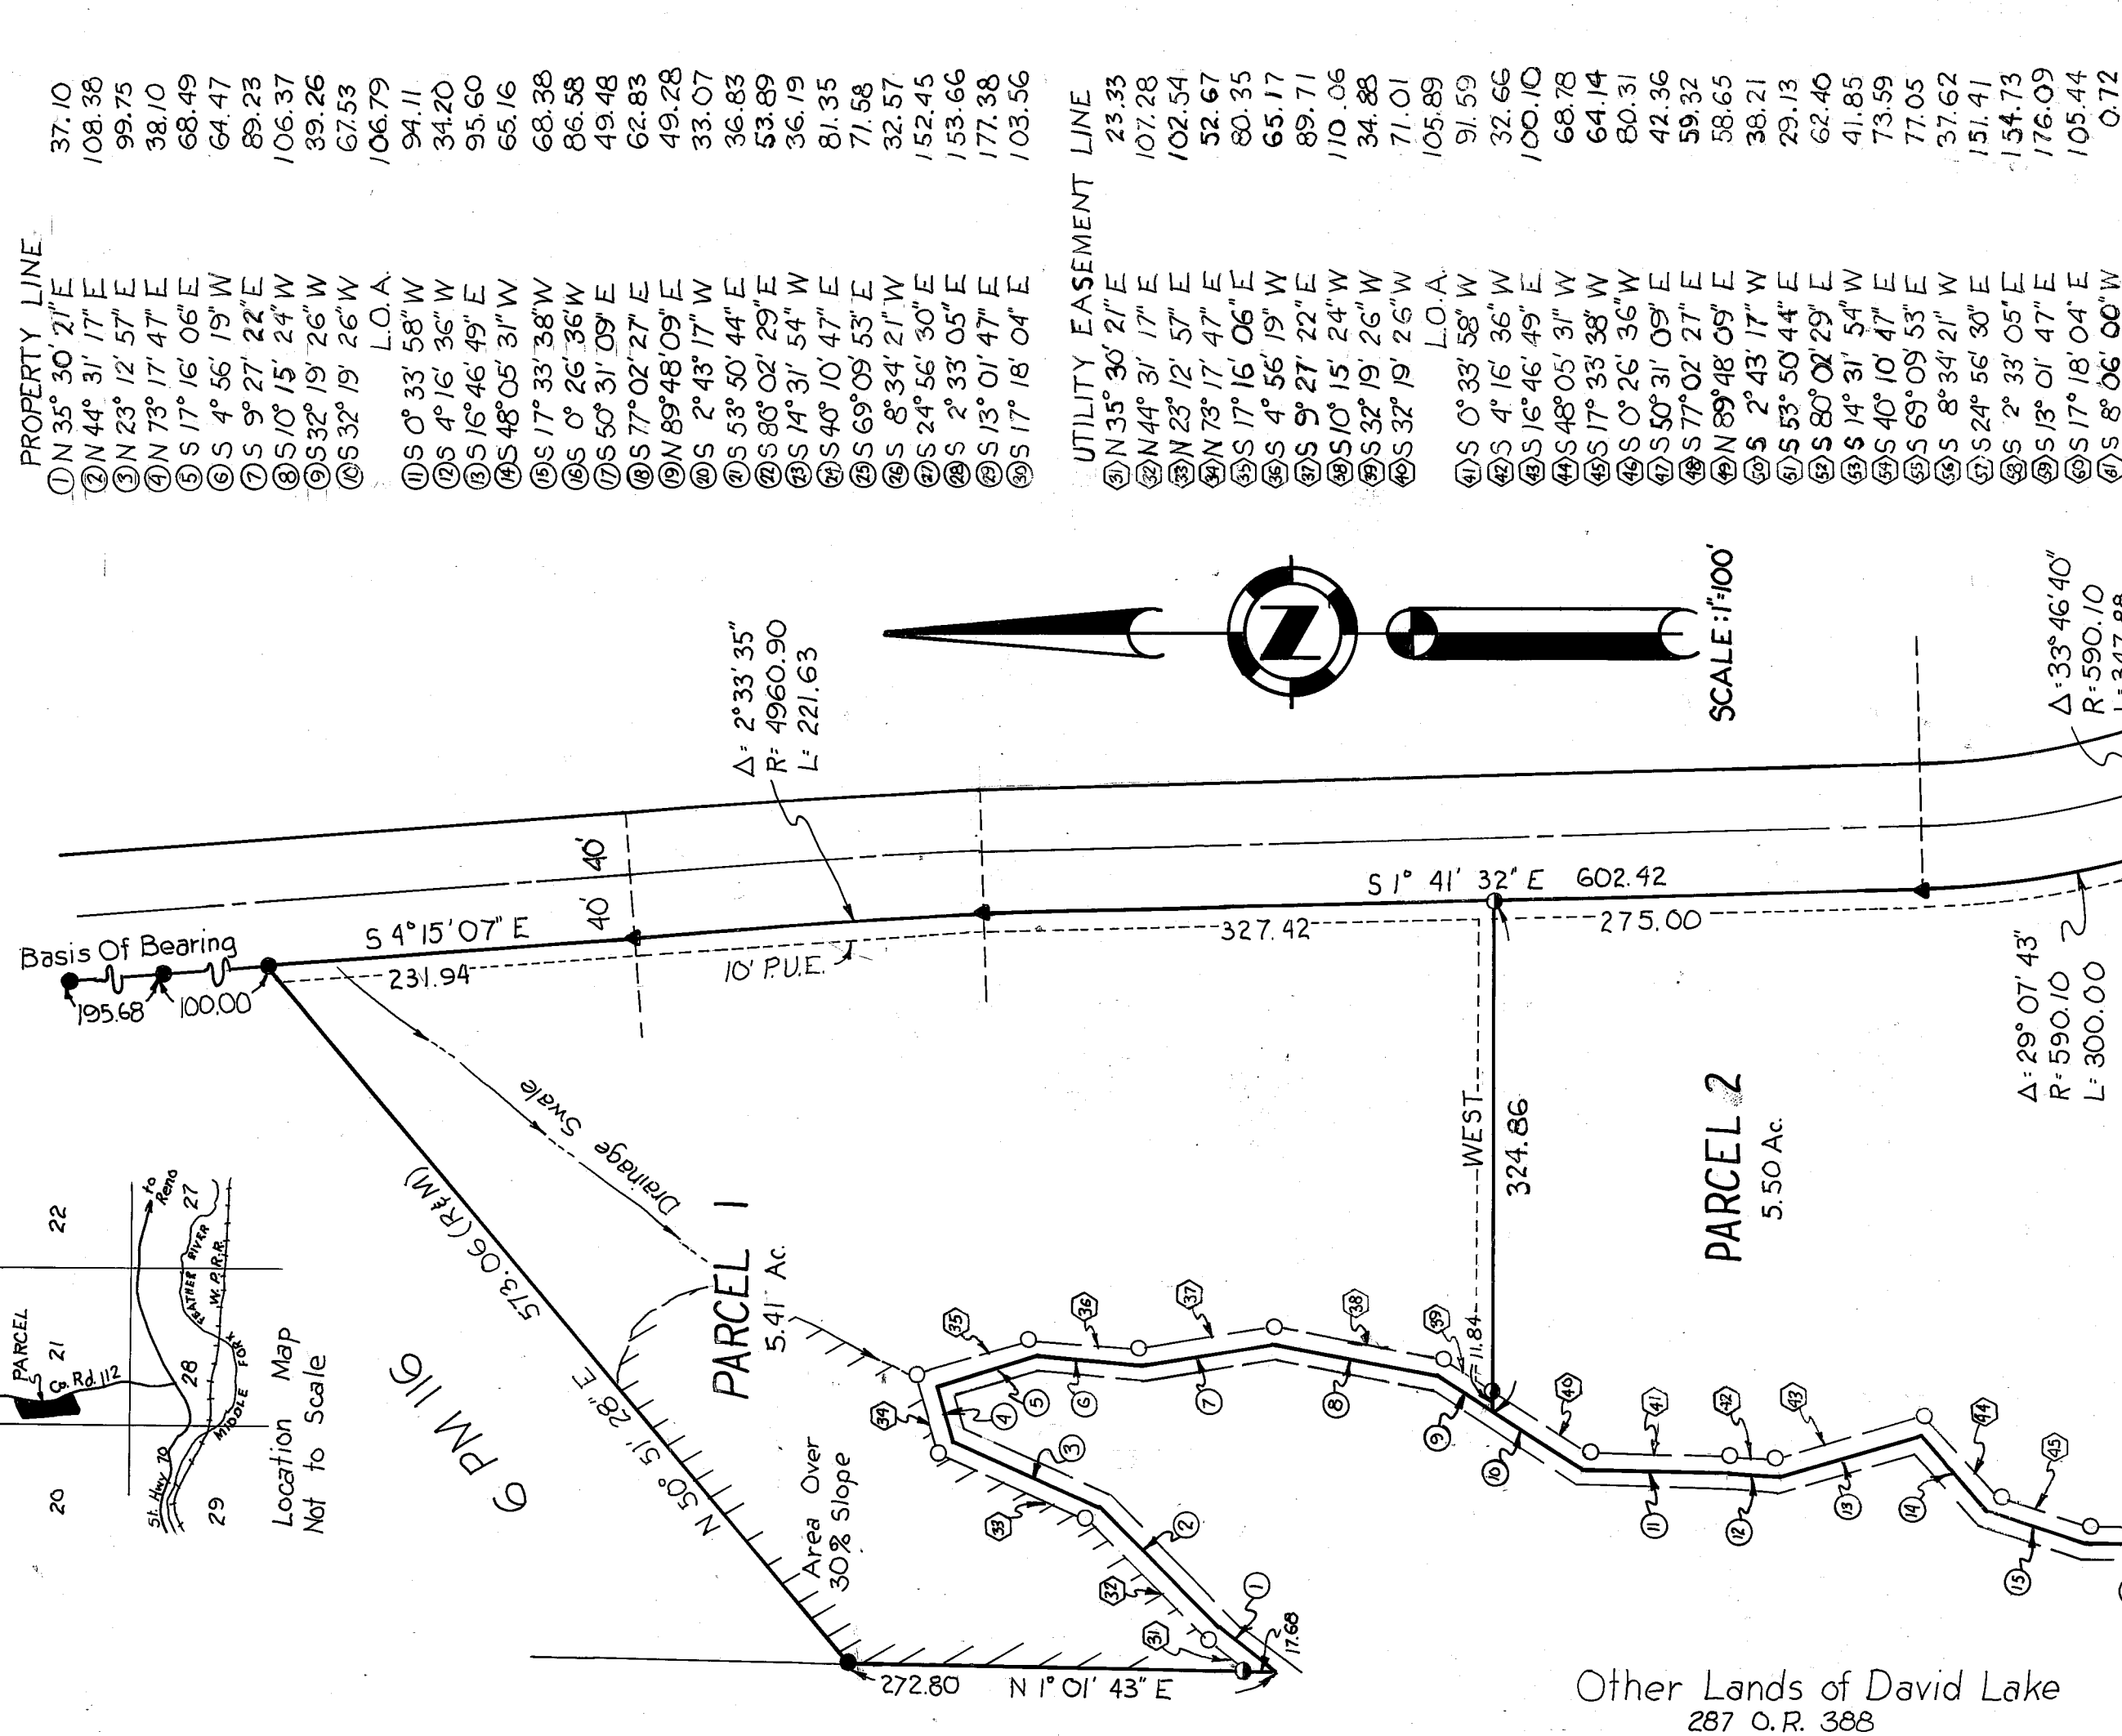


Legend

- Found 1/2" Rebar with plastic cap RCE 15265
- ▲ Found 1/2" I.P. RCE 13528
- Set 1/2" Rebar with plastic cap LS 2843
- Set 1/2" Rebar with aluminum cap LS 2843
- L.O.A.: Length Over All

Basis Of Bearing

The basis of bearing is the East line of the property as shown on the map filed in book 6 of Parcel Maps at page 116, Plumas County Records.

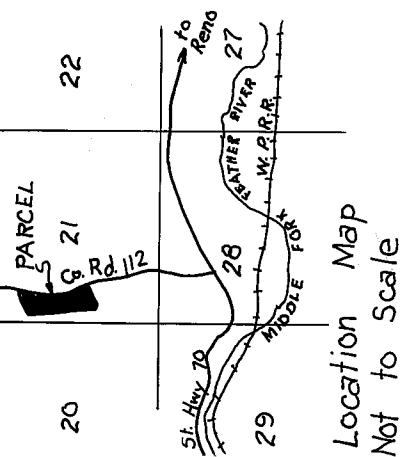

Surveyor's Certificate

This map was prepared by me or under my direction and is based upon a field survey in conformance with the requirements of the Subdivision Map Act and local ordinance at the request of David E. Lake on May 19, 1980. I hereby state that the parcel map procedures of the local agency have been complied with and that this parcel map conforms to the approved tentative map and the conditions of approval thereof which were required to be fulfilled prior to the filing of the parcel map.

John W. Hamby
LS 2843

County Surveyor's Certificate

This map conforms with the requirements of the Subdivision Map Act and local ordinance.

Dated: Nov. 6, 1980

Lawrence J. Brock
Lawrence J. Brock RCE 13528
Plumas County Surveyor
by: R. Tom Hunter RCE 30515

County Recorder's Certificate

Filed this 6th day of November, 1980, at 4:15 P.M. in Book 7 of Parcel Maps at page 107 at the request of the County Engineer.

Fee: \$ 5.00
File No. 339

Ila Diggs
Plumas County Recorder

By: *Midred Cotten*
Deputy

Certificate of Owner's Consent to preparation and recording of this map is on file in the County Recorder's Office in 339 O.R. 403

Leach Exclusion Areas are all areas within 50' of property lines, within 50' of watercourses, within easements, within 100' of wells, and for all slopes of 30% or greater.

County Tax Collector's Certificate

I, Lois Alexander, Tax Collector of the County of Plumas, State of California, do hereby certify that there are no tax liens against the parcels as shown hereon for unpaid county, municipal, or local taxes, or special assessments collected as taxes, except taxes or assessments not yet payable. Taxes or assessments which are a lien but not yet payable are estimated to be in amount of \$ NONE

Dated: 11/6/80

Lois Alexander
Lois Alexander
Plumas County Tax Collector
By: *Barbara J. Colton, Deputy*

Parcel Map

For

David E. Lake

A portion of W. 1/2 of Sec. 21, T.23N, R. 14 E.,
M.D.B. & M., Plumas Co., California

Prepared by
John W. Hamby LS 2843
Licensed Land Surveyor
P.O. Box 842, Ph. 832 5571
Portola, California, July, 1980

Scale: 1"=100'
Sheet 1 of 1