



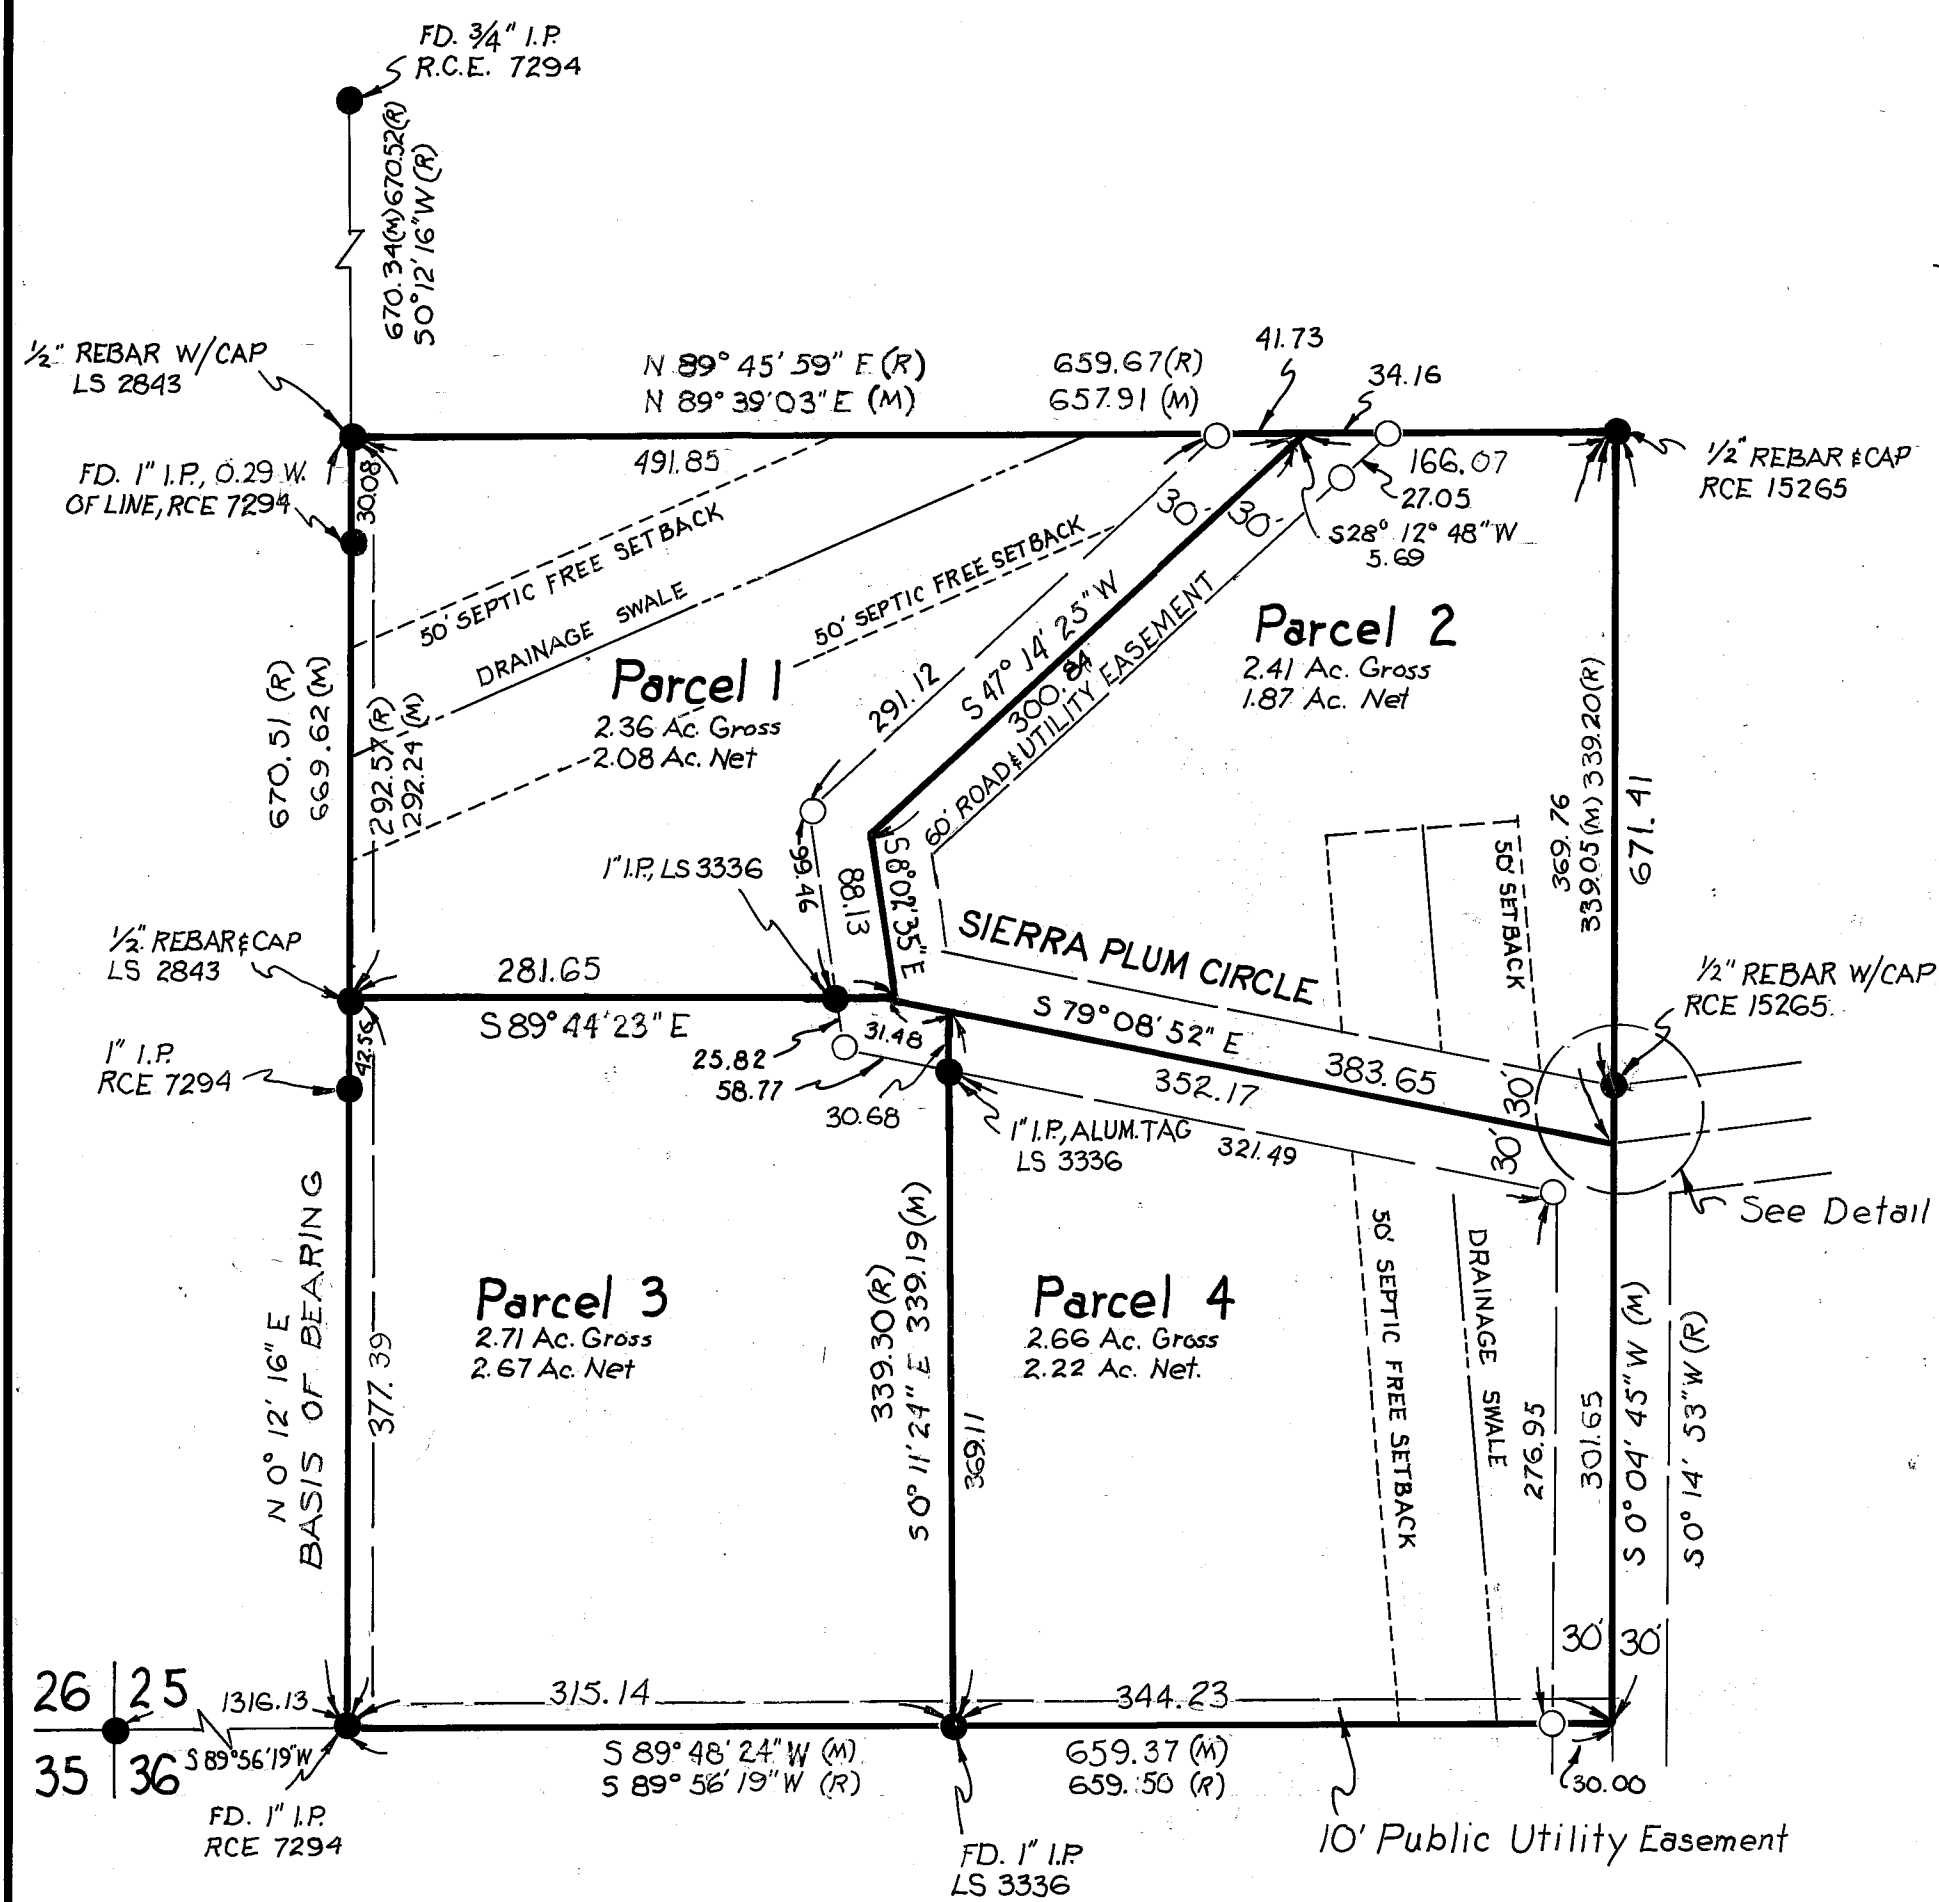

The Basis of Bearing is the West line of Parcel 3 as shown on 6 P.M. 121, Plumas County Records.

LEGEND

- Found Point as Noted
- Set 1/2" Rebar & 1 1/2" Aluminum Cap LS 2843
- R Record
- M Measured

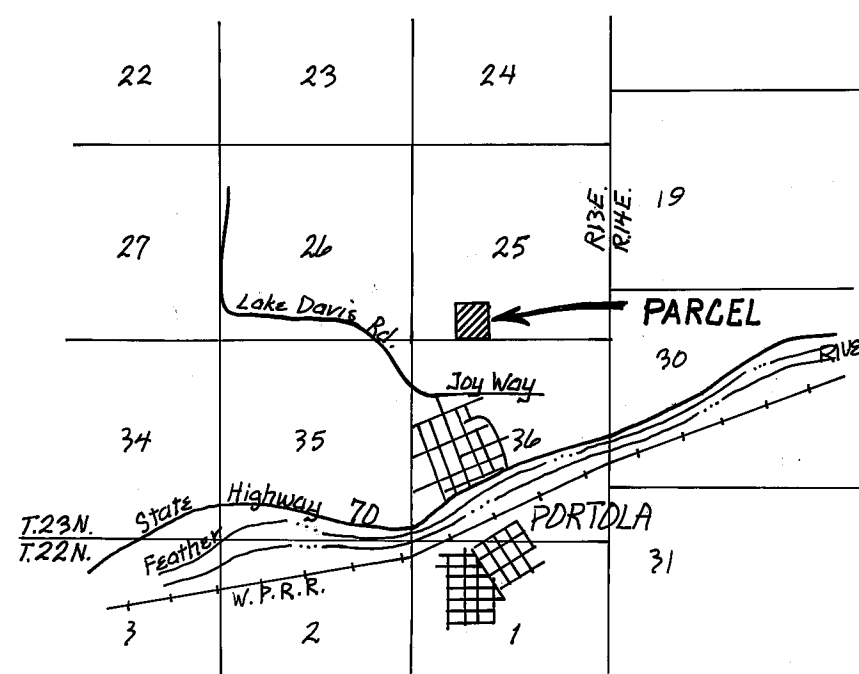

SURVEYOR'S CERTIFICATE

This Map was prepared by me or under my direction and is based upon a field survey in conformance with the requirements of the Subdivision Map Act and Local Ordinance at the request of Dick Joy on May 3rd, 1980. I hereby state that the parcel map procedures of the local agency have been complied with and that this parcel map conforms to the approved tentative map and the conditions of approval thereof which were required to be fulfilled prior to the filing of the map.

John W. Hamby
John W. Hamby LS 2843

COUNTY SURVEYOR'S CERTIFICATE

This Map conforms with the requirements of the Subdivision Map Act and local ordinances.

Dated: 12-9-80

Lawrence J. Brock
Lawrence J. Brock RCE 13528
Plumas County Surveyor

COUNTY TAX COLLECTOR'S CERTIFICATE

I, Lois Alexander, Tax Collector of the County of Plumas, State of California, do hereby certify that there are no tax liens against the parcels as shown hereon for un-paid county, municipal, or local taxes, or special assessments collected as taxes, except taxes or assessments not yet payable. Taxes or assessments which are a lien but not yet payable, are estimated to be in the amount of \$ NONE.

Dated: 12-9-80

Lois Alexander
Lois Alexander
Plumas County Tax Collector

COUNTY RECORDER'S CERTIFICATE

Filed this 9th day of December, 1980, at 4:28 P.M. in Book 7 of Parcel Maps at Page 116 at the request of the County Engineer.

Fee: \$ 5.00

File No. 4680

Ila Diggs
County Recorder

By *Frances Nicol*
Deputy

Parcel Map for

Richard L. Joy, as Trustee

Being a Portion of the SW 1/4 of Section 25, T. 23 N., R. 13 E., M. D. B. & M.
Plumas County, California

July of 1980

Prepared by:
John W. Hamby LS 2843
Licensed Land Surveyor
P.O. Box 842 Ph. 832-5571
Portola, California, 96122

Sheet 1 of 1