
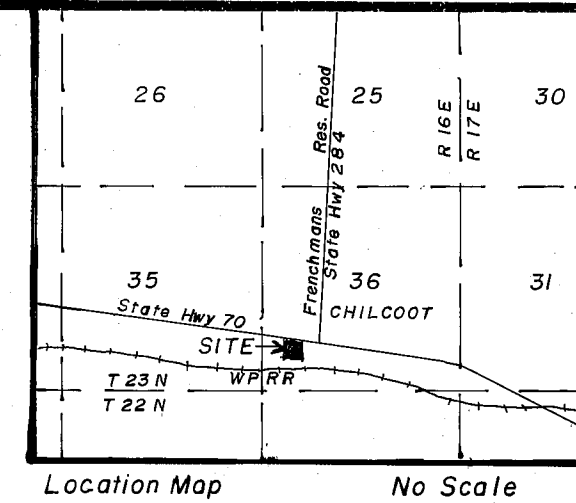


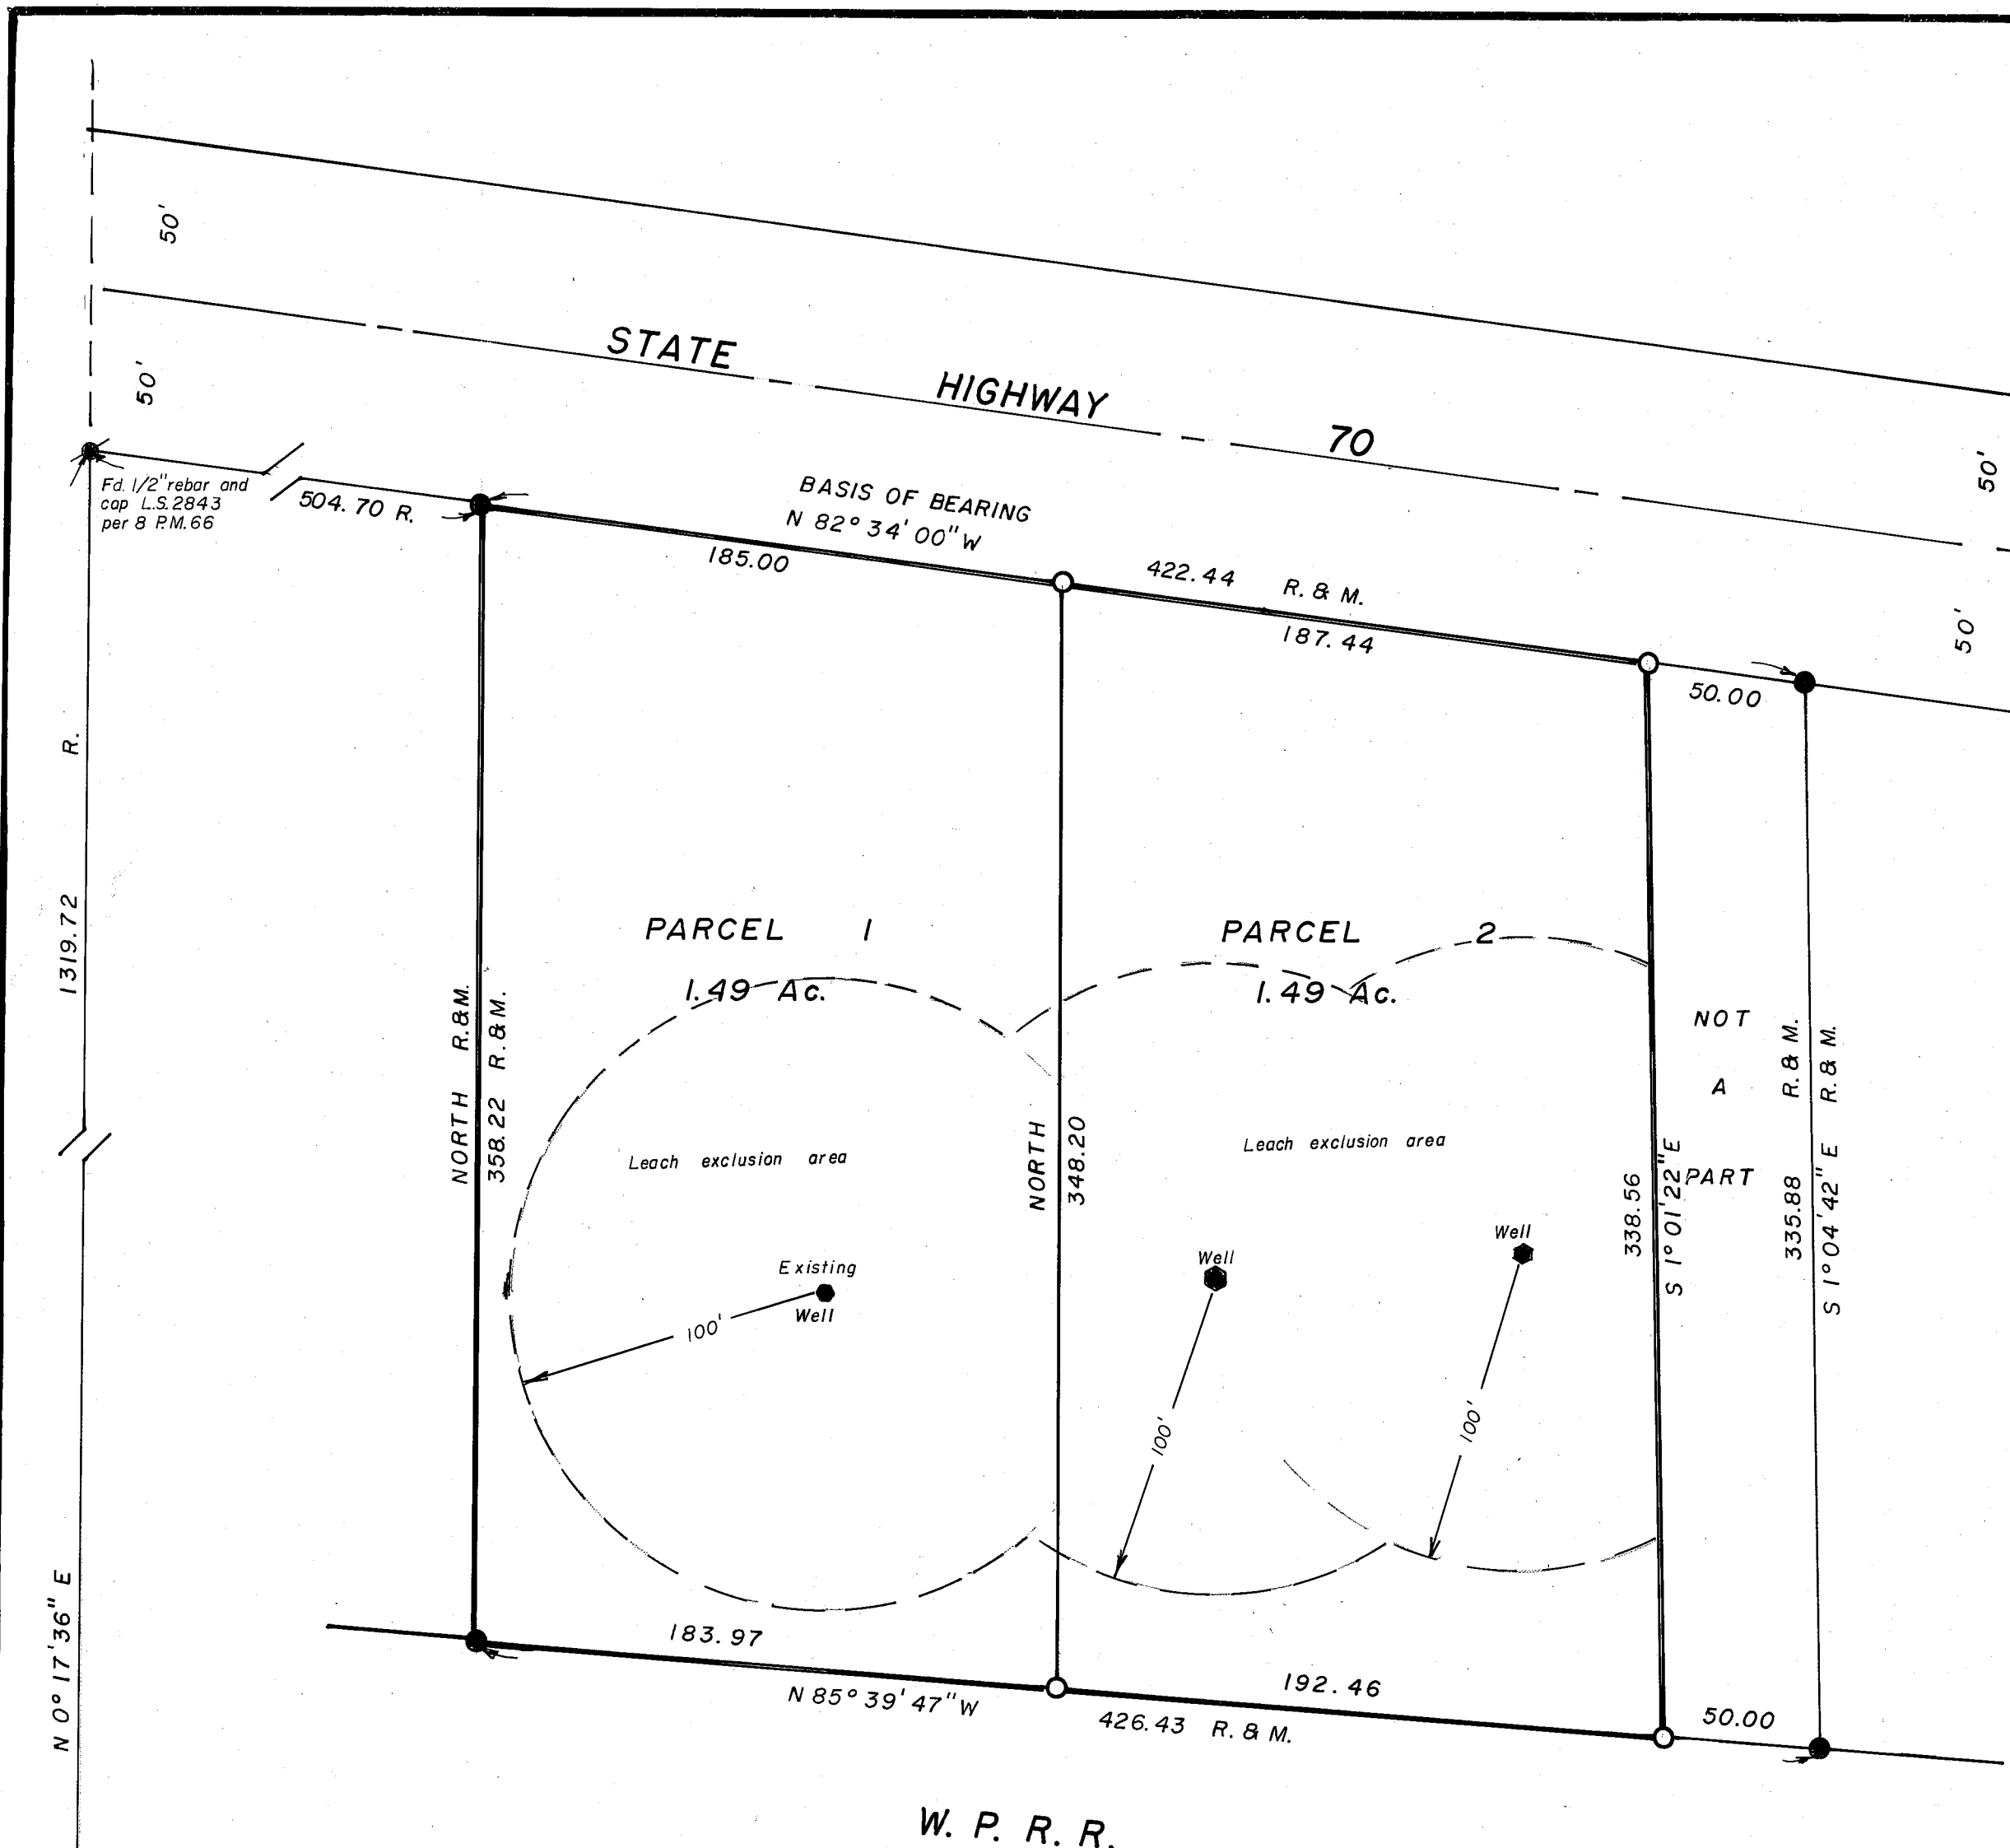


NOTES

Certificate of Owners' consent to prepare and record this map is on file in the Plumas County Records office in Book 377 or Official Records at Page 377.

Leach exclusion areas are all areas within easements and within 100 feet of wells.

The development of wells upon any of the parcels shown hereon shall be subject to the requirements of the Sierra Valley Groundwater Management District.

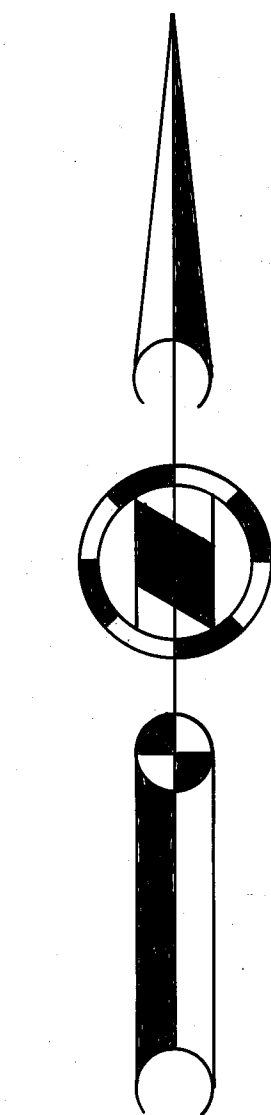

SCALE 1"=50'

PARCEL MAP FOR FRED V. GILLEN et ux

A PORTION OF THE S.W.1/4 OF SECTION 36
T. 23 N., R. 16 E., M.D.B. & M.
CHILCOOT, PLUMAS COUNTY, CALIFORNIA

HAMBY SURVEYING INC.

LICENSED LAND SURVEYORS

P.O. BOX 1209
PORTOLA, CALIF.

P.O. BOX H.H.
PARADISE, CALIF.

JULY, 1982
SHEET 2 OF 2

LEGEND

- = Found 5/8" capped rebar L.S. 2843 per 5 R.S. 9
- = Found 1" iron pipe R.E. 5896 per 5 R.S. 9
- = Set 1/2" capped rebar L.S. 2843
- R = Record data per 5 R.S. 9
- M = Measured

BASIS OF BEARING

The Southerly line of State Highway 70 shown as N 82° 34' W on the Record of Survey filed in Book 5 of Record of Surveys at Page 9, Plumas County Records.

S. W. Cor.
Sec. 36