



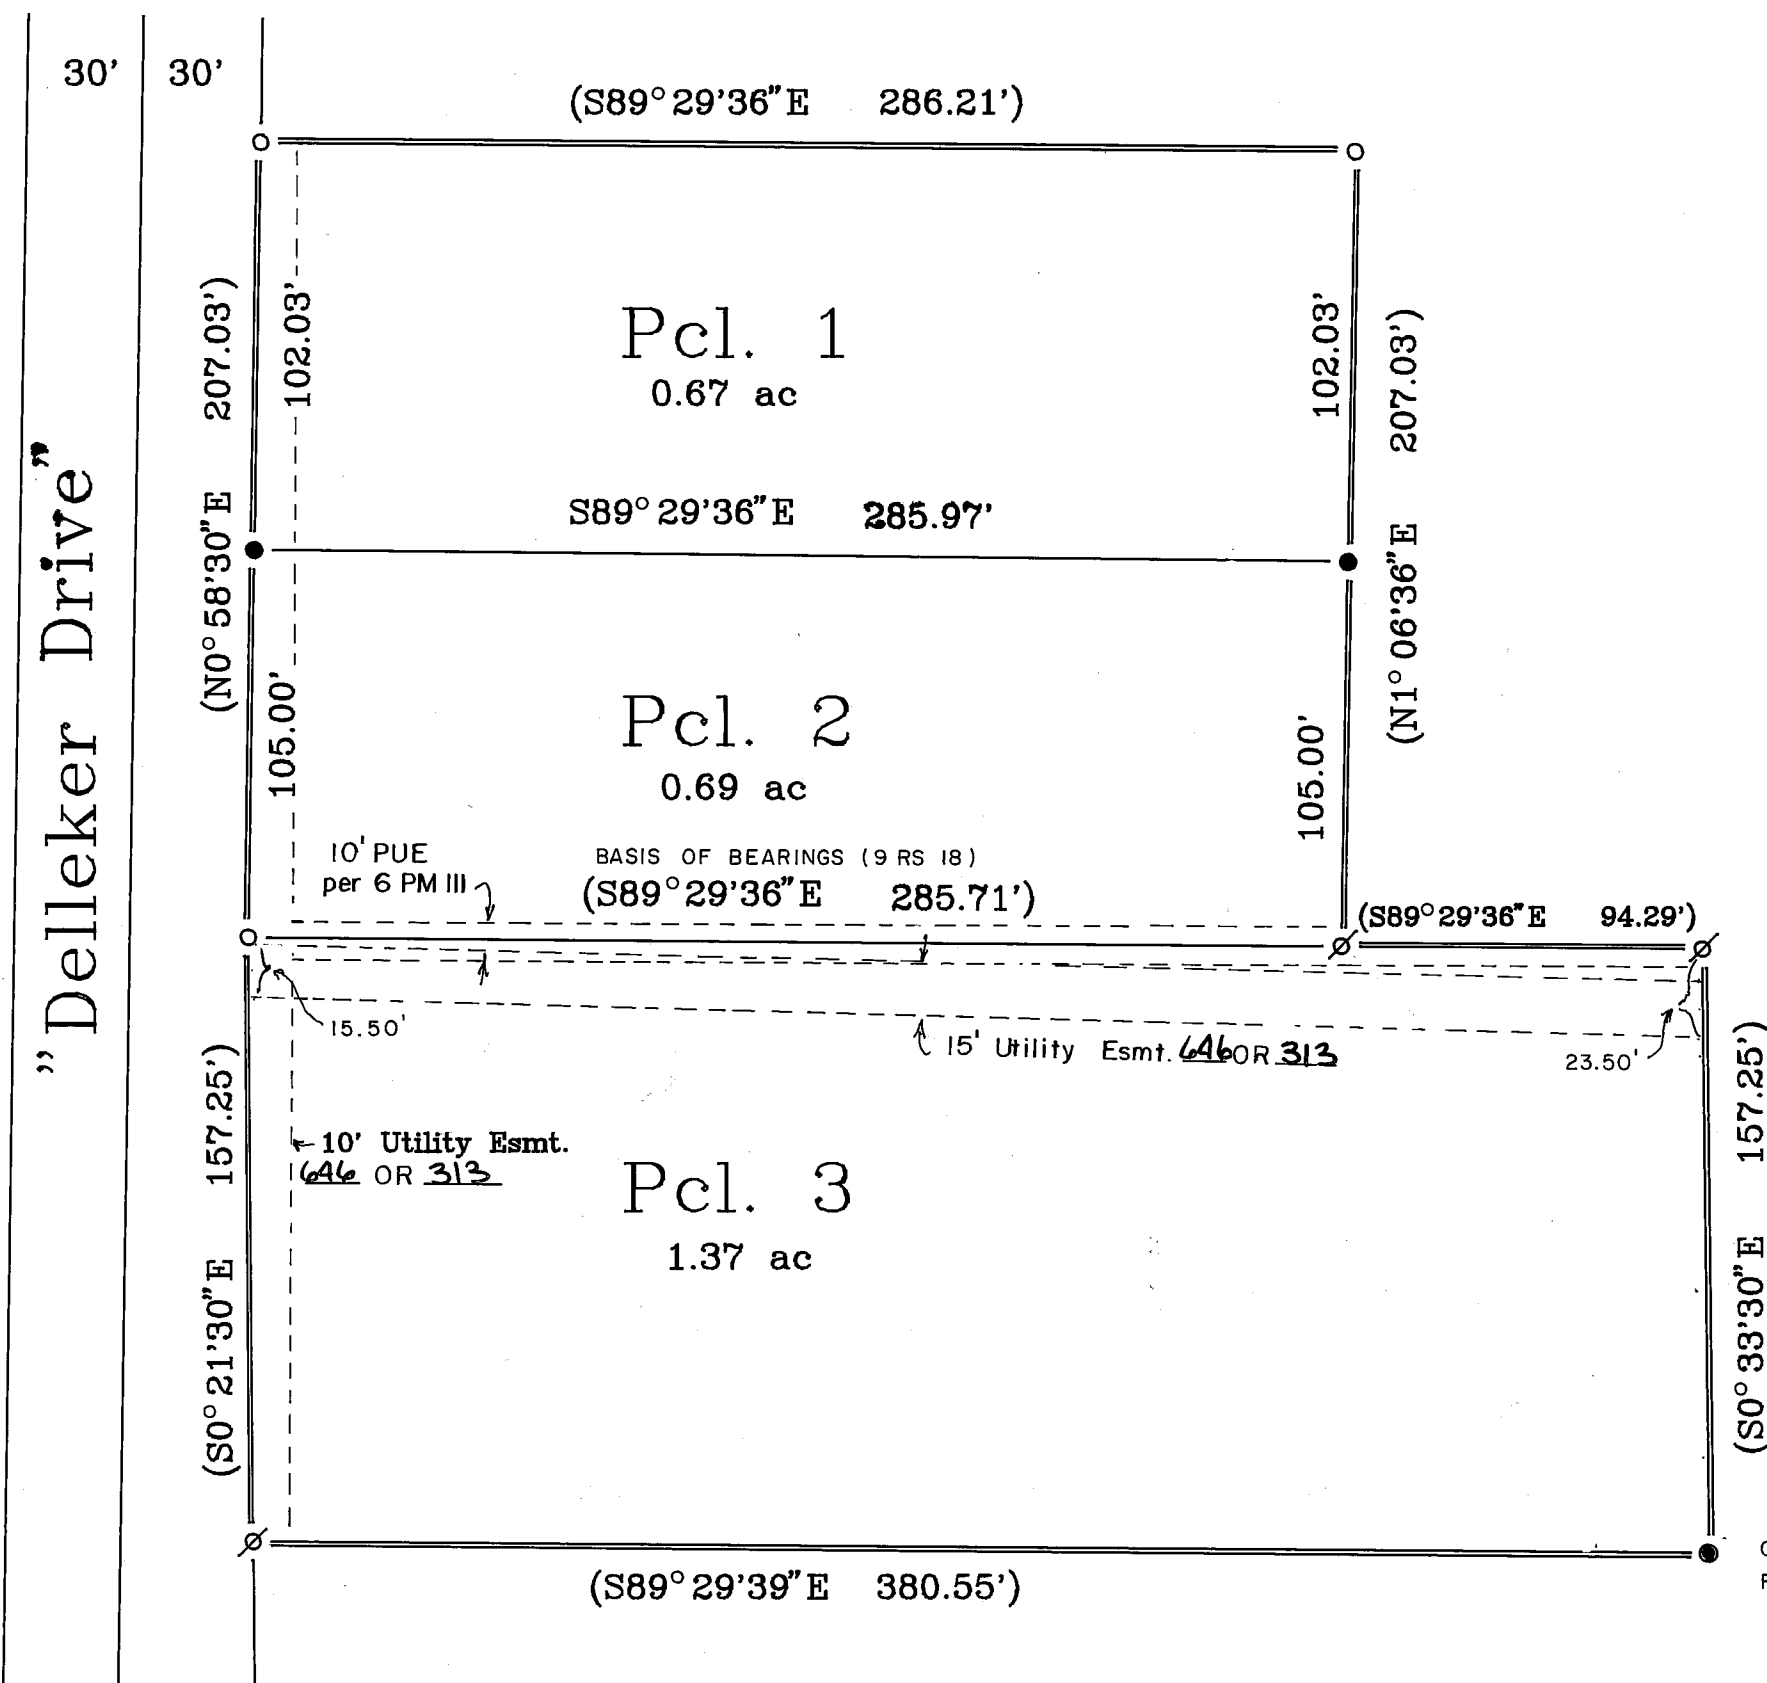

North 1"=50'

- Legend
- Fd 1/2" Rebar RCE 22836 per 9RS18
 - ⊗ Fd 1/2" Rebar LS 2843 per 7RS76, 5RS78
 - Set 1/2" Rebar RCE 22836
 - () Record & Measured per 9 RS 18

Note: The 30' Road & PUE reserved in 320 OR 303 is quit claimed in ~~46~~ OR 315.

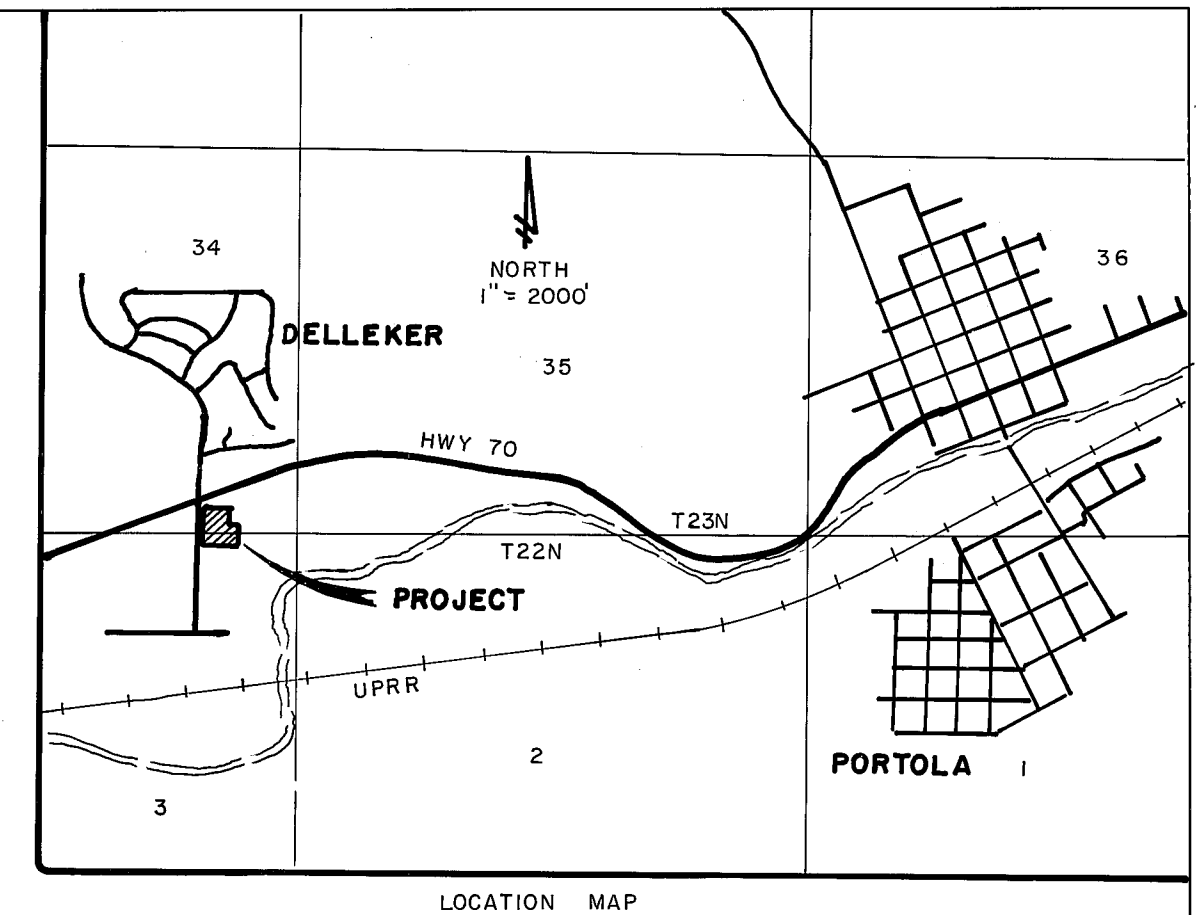

Parcel Map

-For-

Owner: Lewis G. & Anita L. Neil
8226 Olive School Lane
Winters, CA 95694
(916) 836-1815

A portion of parcels 10 and 11 of 6 PM 111,
within a portion of T23N R13E S34 and T22N
R13E S3 MDM at Delleker, Plumas Co., CA

Engineer: Clifford R. Brown Engineering & Survey
2335 Ponderosa St.
Quincy, CA. 95971
(916) 283-3959

Sept 1994

DWB

Sheet 2 of 2