


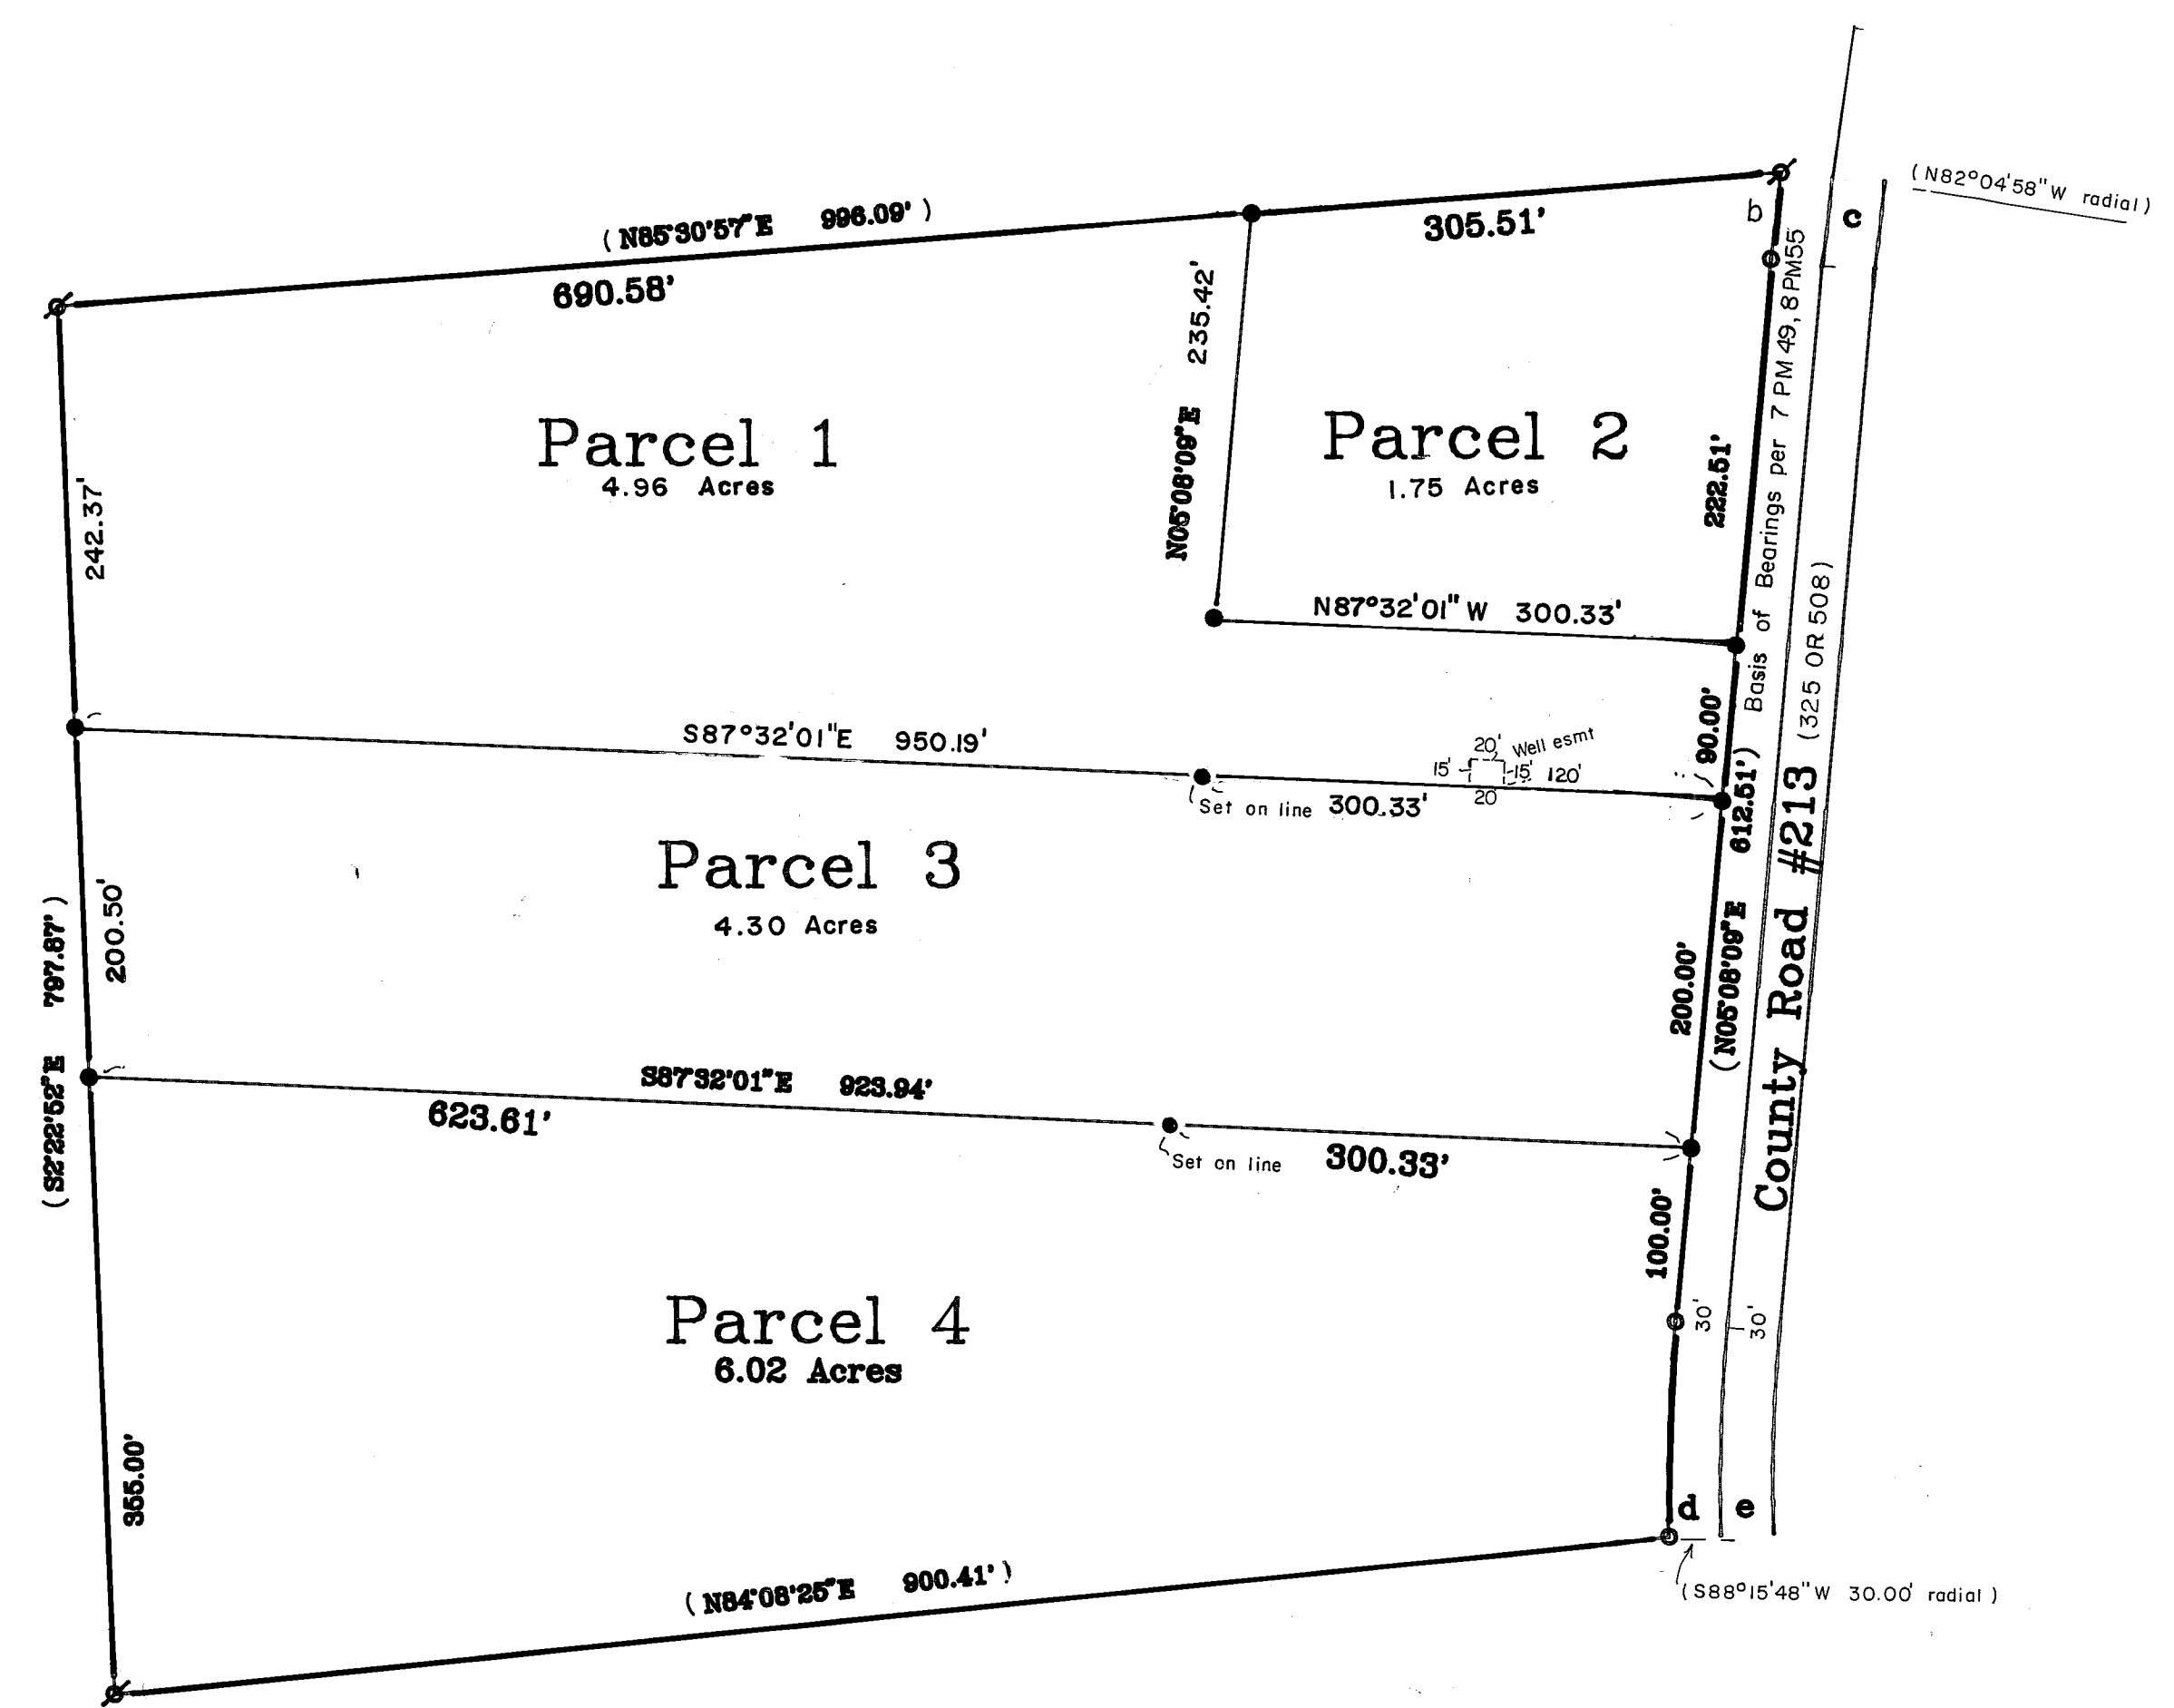

North 1"=100'

Legend

- Fd 1/2" Rebar RCE 22836 per 8PM55
- Fd 1/2" Rebar LS 2843 per 7PM49
- Set 1/2" Rebar RCE 22836
- () Record & Measured per 8PM55

No.	Radius	Interior Angle	Length
b	1030	246°53'	50.00'
c	1000	735'	132.35'
d	1030	6°52'21"	123.55'
e	1000	6°52'21"	119.95'

Parcel Map
A Planned Development
-For-

Owner: Ross E. & Stacy L Kingdon
1671 Diamond Mountain Road
Taylorsville, CA. 95983 284-7360

A division of four parcels within a portion of Section 14, T26N R10E, MDM. being a division of parcel 1 of 8PM55.

Engineer: Clifford R. Brown Engineering & Survey
2335 Ponderosa St.
Quincy, CA. 95971
(916) 283-3959

April 1995 DWB.kingS Sheet 2 of 3