


North
1" = 100'

Legend

- Fd. 1/2" rebar RCE 13528 per 7 M 90
- ⊙ Fd. 5/8" rebar RCE 18151 per 7 M 90
- Set 1/2" rebar RCE 22836
- () R1 Record & Measured per 7 M 90
- Fd. as noted
- Fd. 3/4" I.P. LS 2702 per 7 M 90
- () R2 Record per 2 PM 79

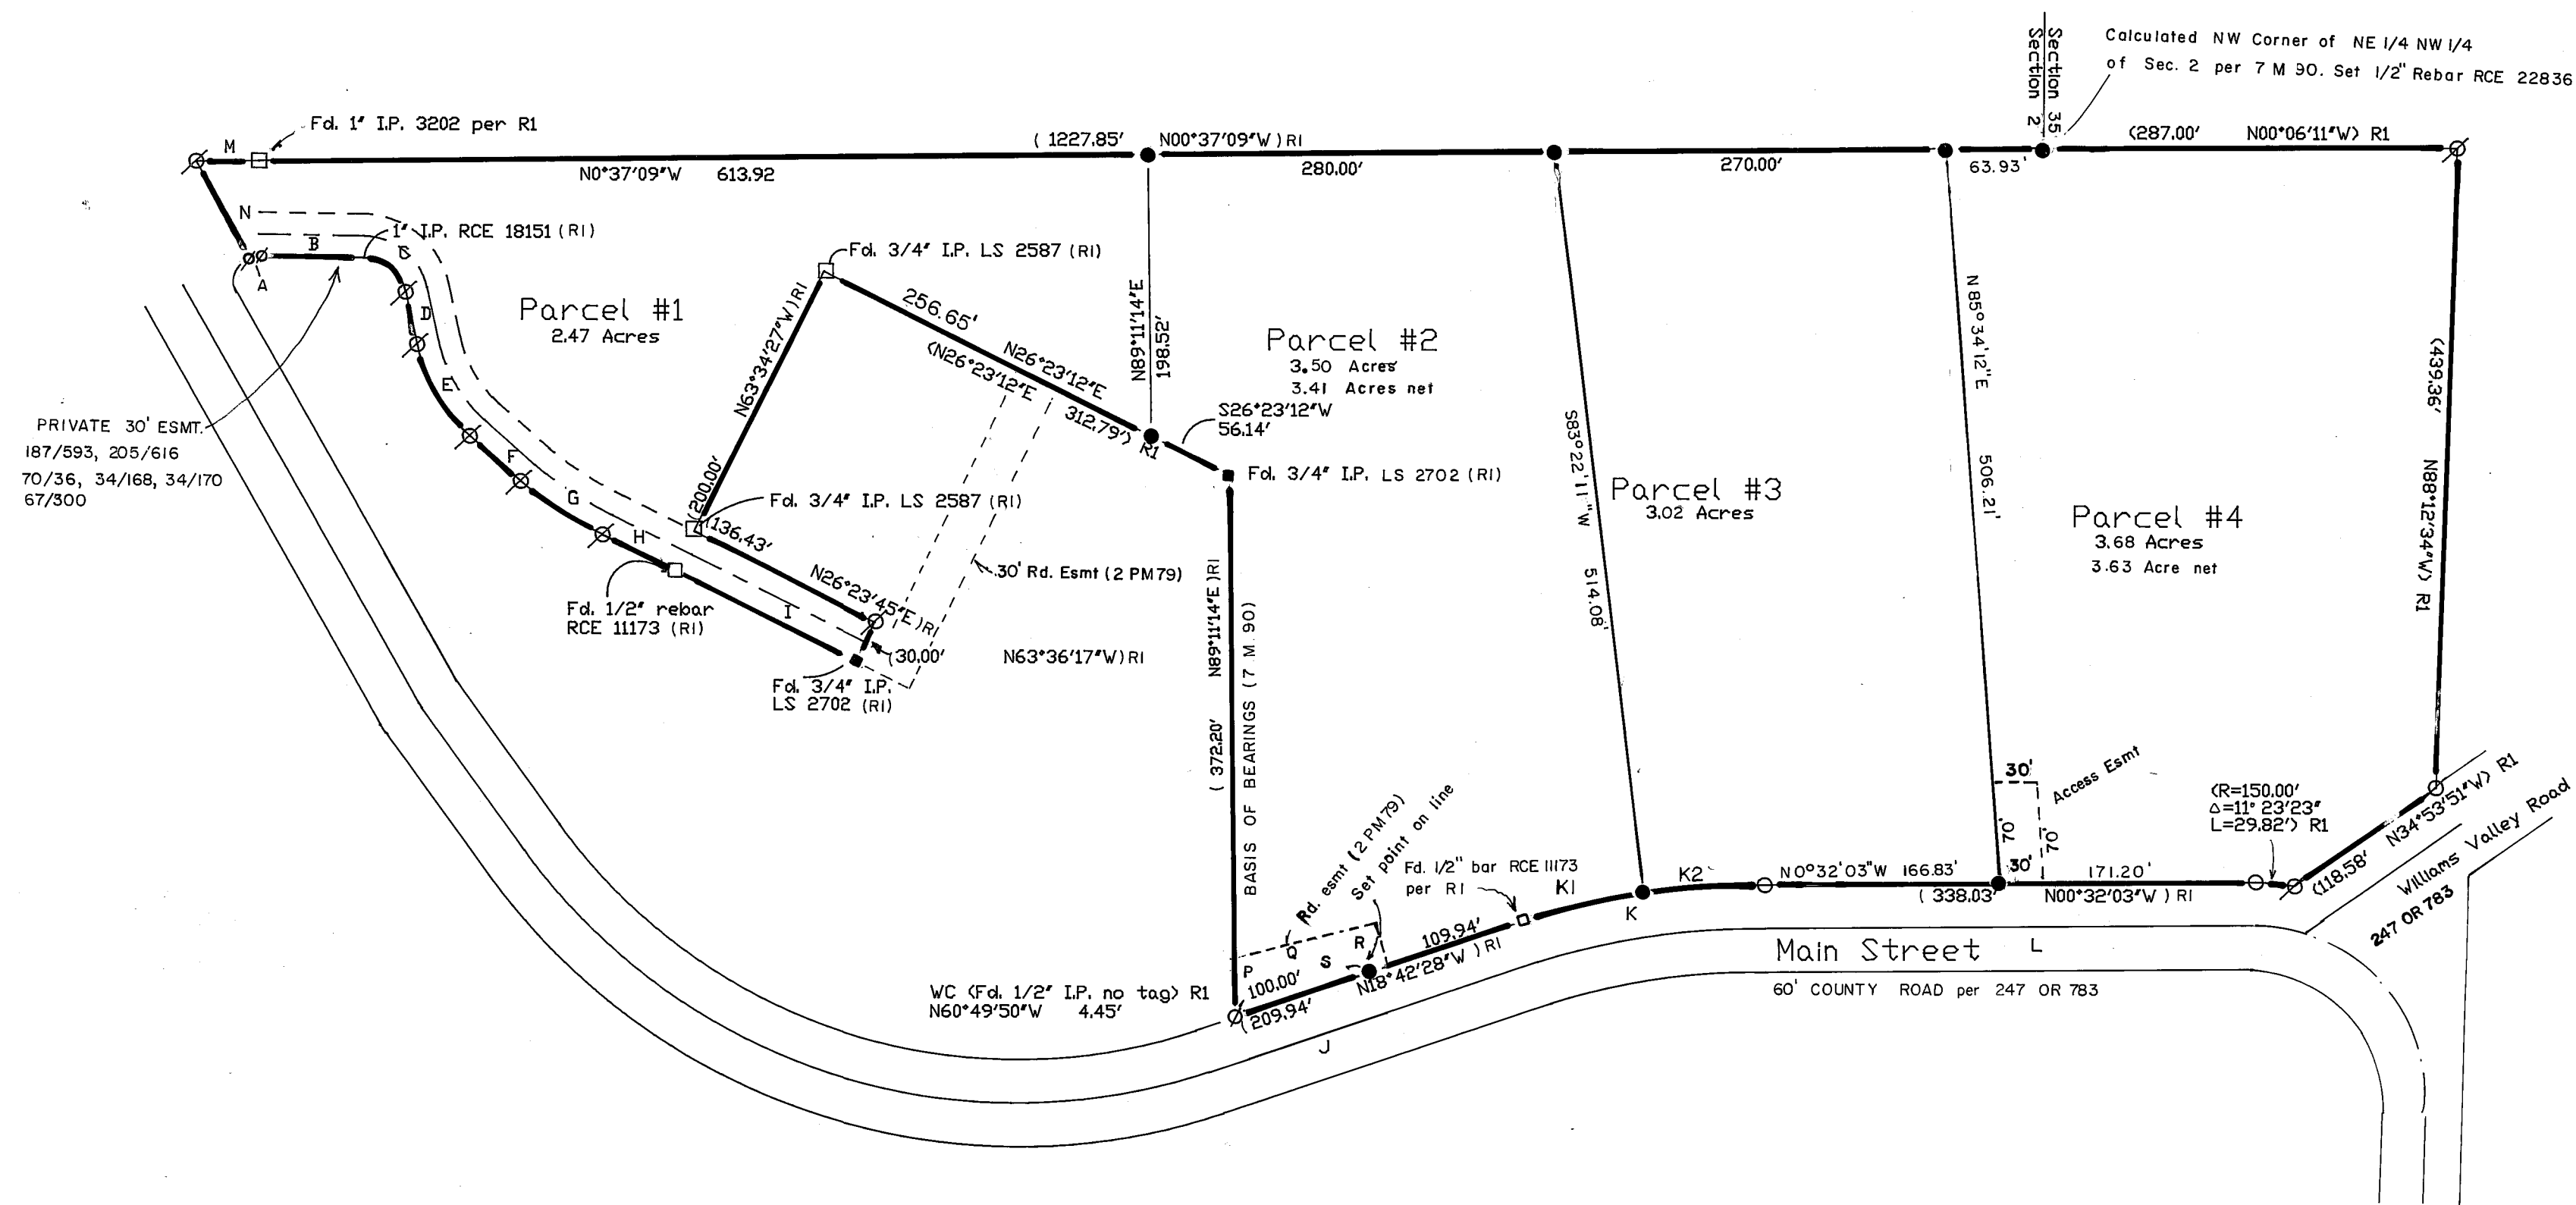

Course	Delta or Bearing	Road Esmt. Data		Record or calc per 7 M 90		Radius	
		Delta or Bearing	Distance or Arc Length	LT	RT		
A	30°29'19"				5.32		10
B	N0°51'32"E				72.54		
C	76°39'00"	80.27	60.20		40.13		30
D	N77°30'32"E	36.83	36.83		36.83		
E	36°55'00"	54.77	64.43		74.10	85	115
F	N40°35'32"E	46.91	46.91		46.91		
G	14°32'28"	64.72	68.52		72.33	255	285
H	N26°03'01"E	61.05	61.05		61.05		
I	N26°23'42"E	144.02	144.02		144.02		
J	N18°42'28"W	238.48	238.48		238.48		
K	18°10'09"	168.07	158.56		149.04	530	470
L	N0°32'03"W	338.03	337.93		338.03		
M	N0°38'25"W				59.77		
N	N60°21'08"E		70.25				
K2	9°00'23"	83.31			530		
K1	9°09'46"	84.76			530		
P	(N89°34'20"W		40' R2				
Q	(N13°21'30"W		104.84' R2				
R	(S72°16'W		30' R2				
S	(N17°44'W		117.0' R2				

Parcel Map

-For-

Owner: Christian T. and Christine H. Meyers
427 Pecks Valley Road
Greenville, CA. 95947 284-7652

A division of four parcels within parcel 1 of
Hollingsworth Estates, Book 7 of Maps pg 90,
Sec. 2 T26N R9E, and Sec. 35 T27N R9E, in
Greenville, Plumas County.

Engineer: Clifford R. Brown Engineering & Survey
2335 Ponderosa St.
Quincy, CA. 95971
(916) 283-3959

May 1995 DWB.MEYERS1 Sheet 2 of 3

10 PM 149