


The Basis of Bearings of this map is the South line of the Southeast 1/4 of Section 21 shown as S 88°56'39" W in Book 8 of Record of Surveys at Page 51 Plumas County records.

NOTE:
An Additional Information Document is being recorded
concurrently with this Parcel Map in Book 607 of
Official Records at page 605, Plumas County records.

Road easements granted in
Book 607 O.R. 607
607 O.R. 608
607 O.R. 614

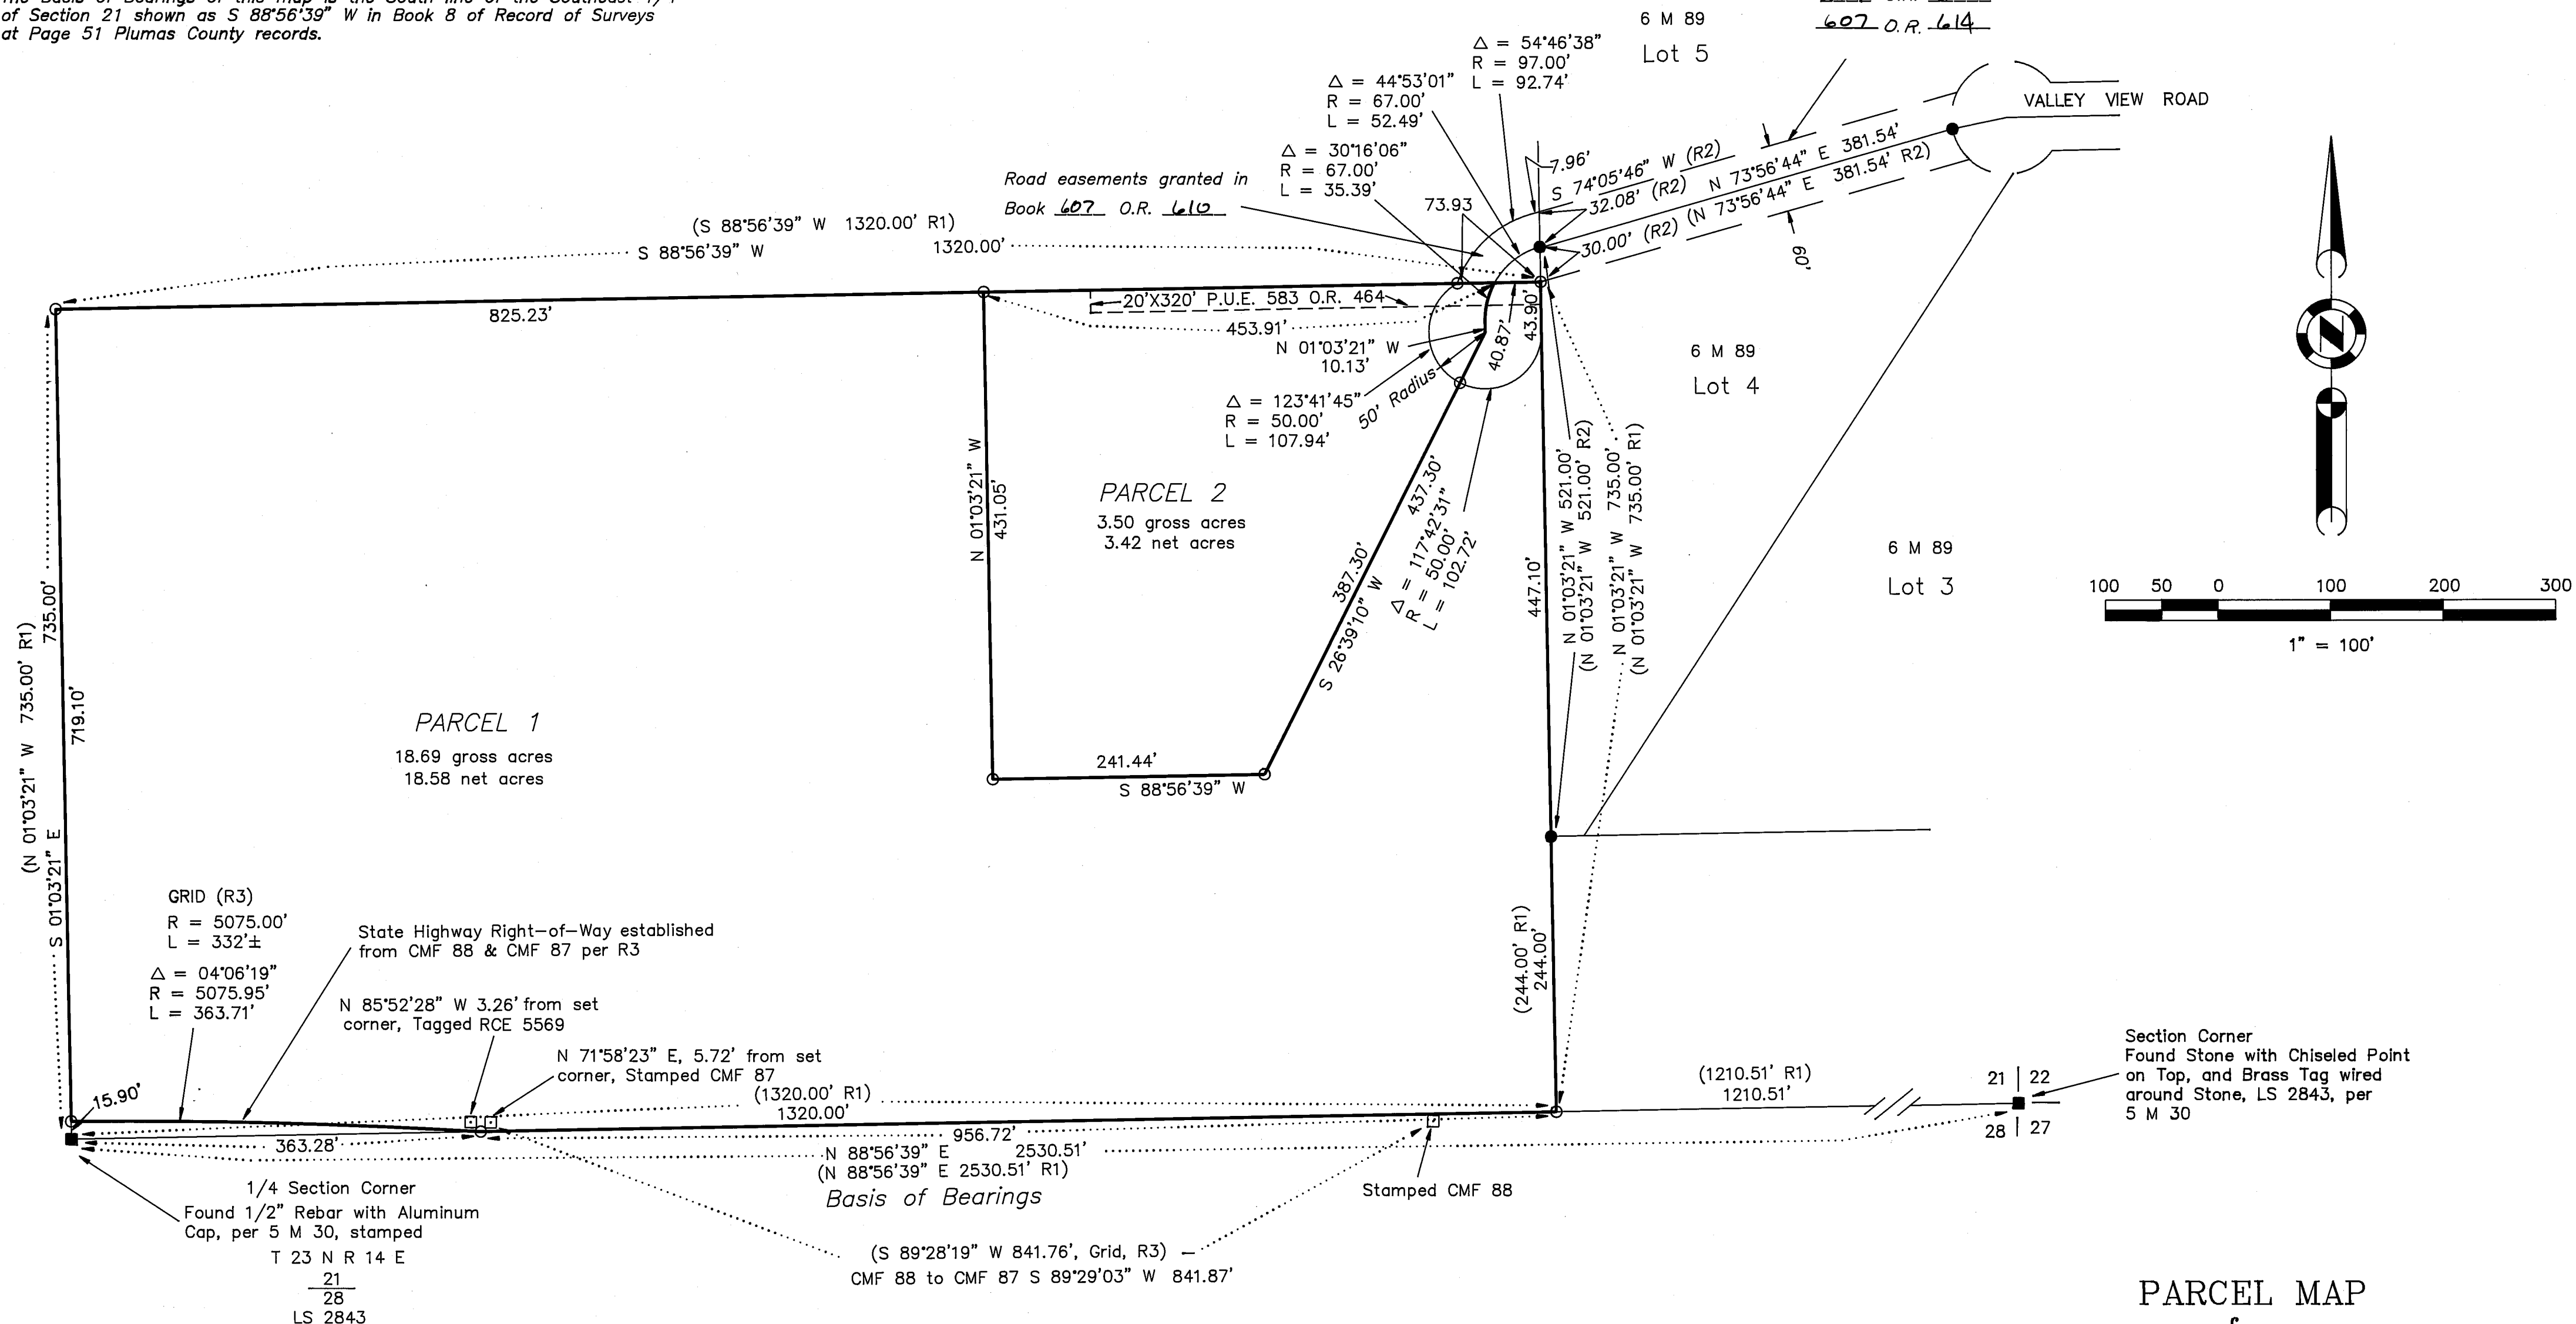

PARCEL MAP
for
Ralph Z. & Margaret D. Ledesma

Being a portion of the SE 1/4 of
Section 21, T. 23 N., R. 14 E., M.D.M.
Plumas County — California
Scale 1" = 100' November, 1991

Hamby Surveying Inc.
P.O. Box 1209
Portola, CA 96122
(916) 832-5571

Sheet 2 of 2