



1. A RUNOFF EVALUATION AND EROSION CONTROL PLAN SHALL BE SUBMITTED TO THE PLANNING DEPARTMENT AND THE COUNTY ENGINEER BEFORE ANY IMPROVEMENT PERMITS ARE ISSUED.
2. AN ENCROACHMENT PERMIT WILL BE REQUIRED FOR PARCEL #2 TO ACCESS AREA 'A'. FROM THE PLUMAS COUNTY ROAD DEPARTMENT.
3. UNDER 1275.00 et seq. OF THE SRA FIRE SAFE REGULATIONS AND THE PROVISIONS OF ARTICLE 10 OF CHAPTER 4 OF TITLE 9. COMMENCING WITH SECTION 9-4.1001. OF THE PLUMAS COUNTY CODE. EMERGENCY WATER FOR FIRE PROTECTION WILL BE REQUIRED BEFORE FINAL INSPECTIONS FOR BUILDING CONSTRUCTION.

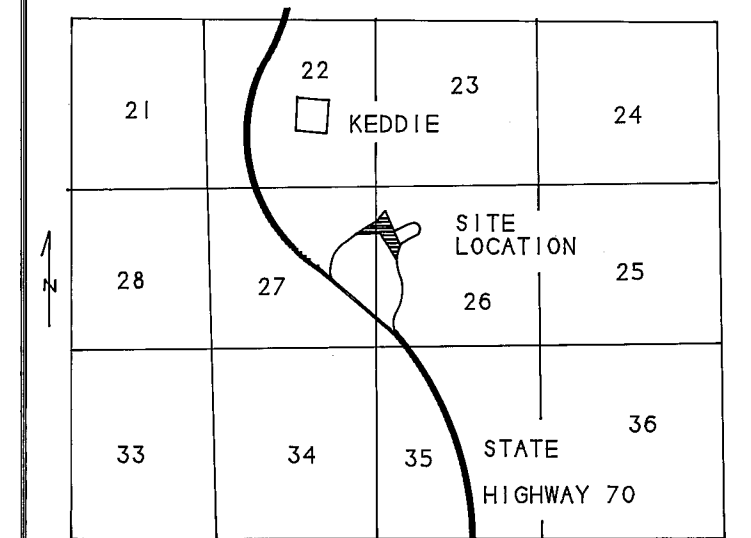

LOCATION MAP (NO SCALE)

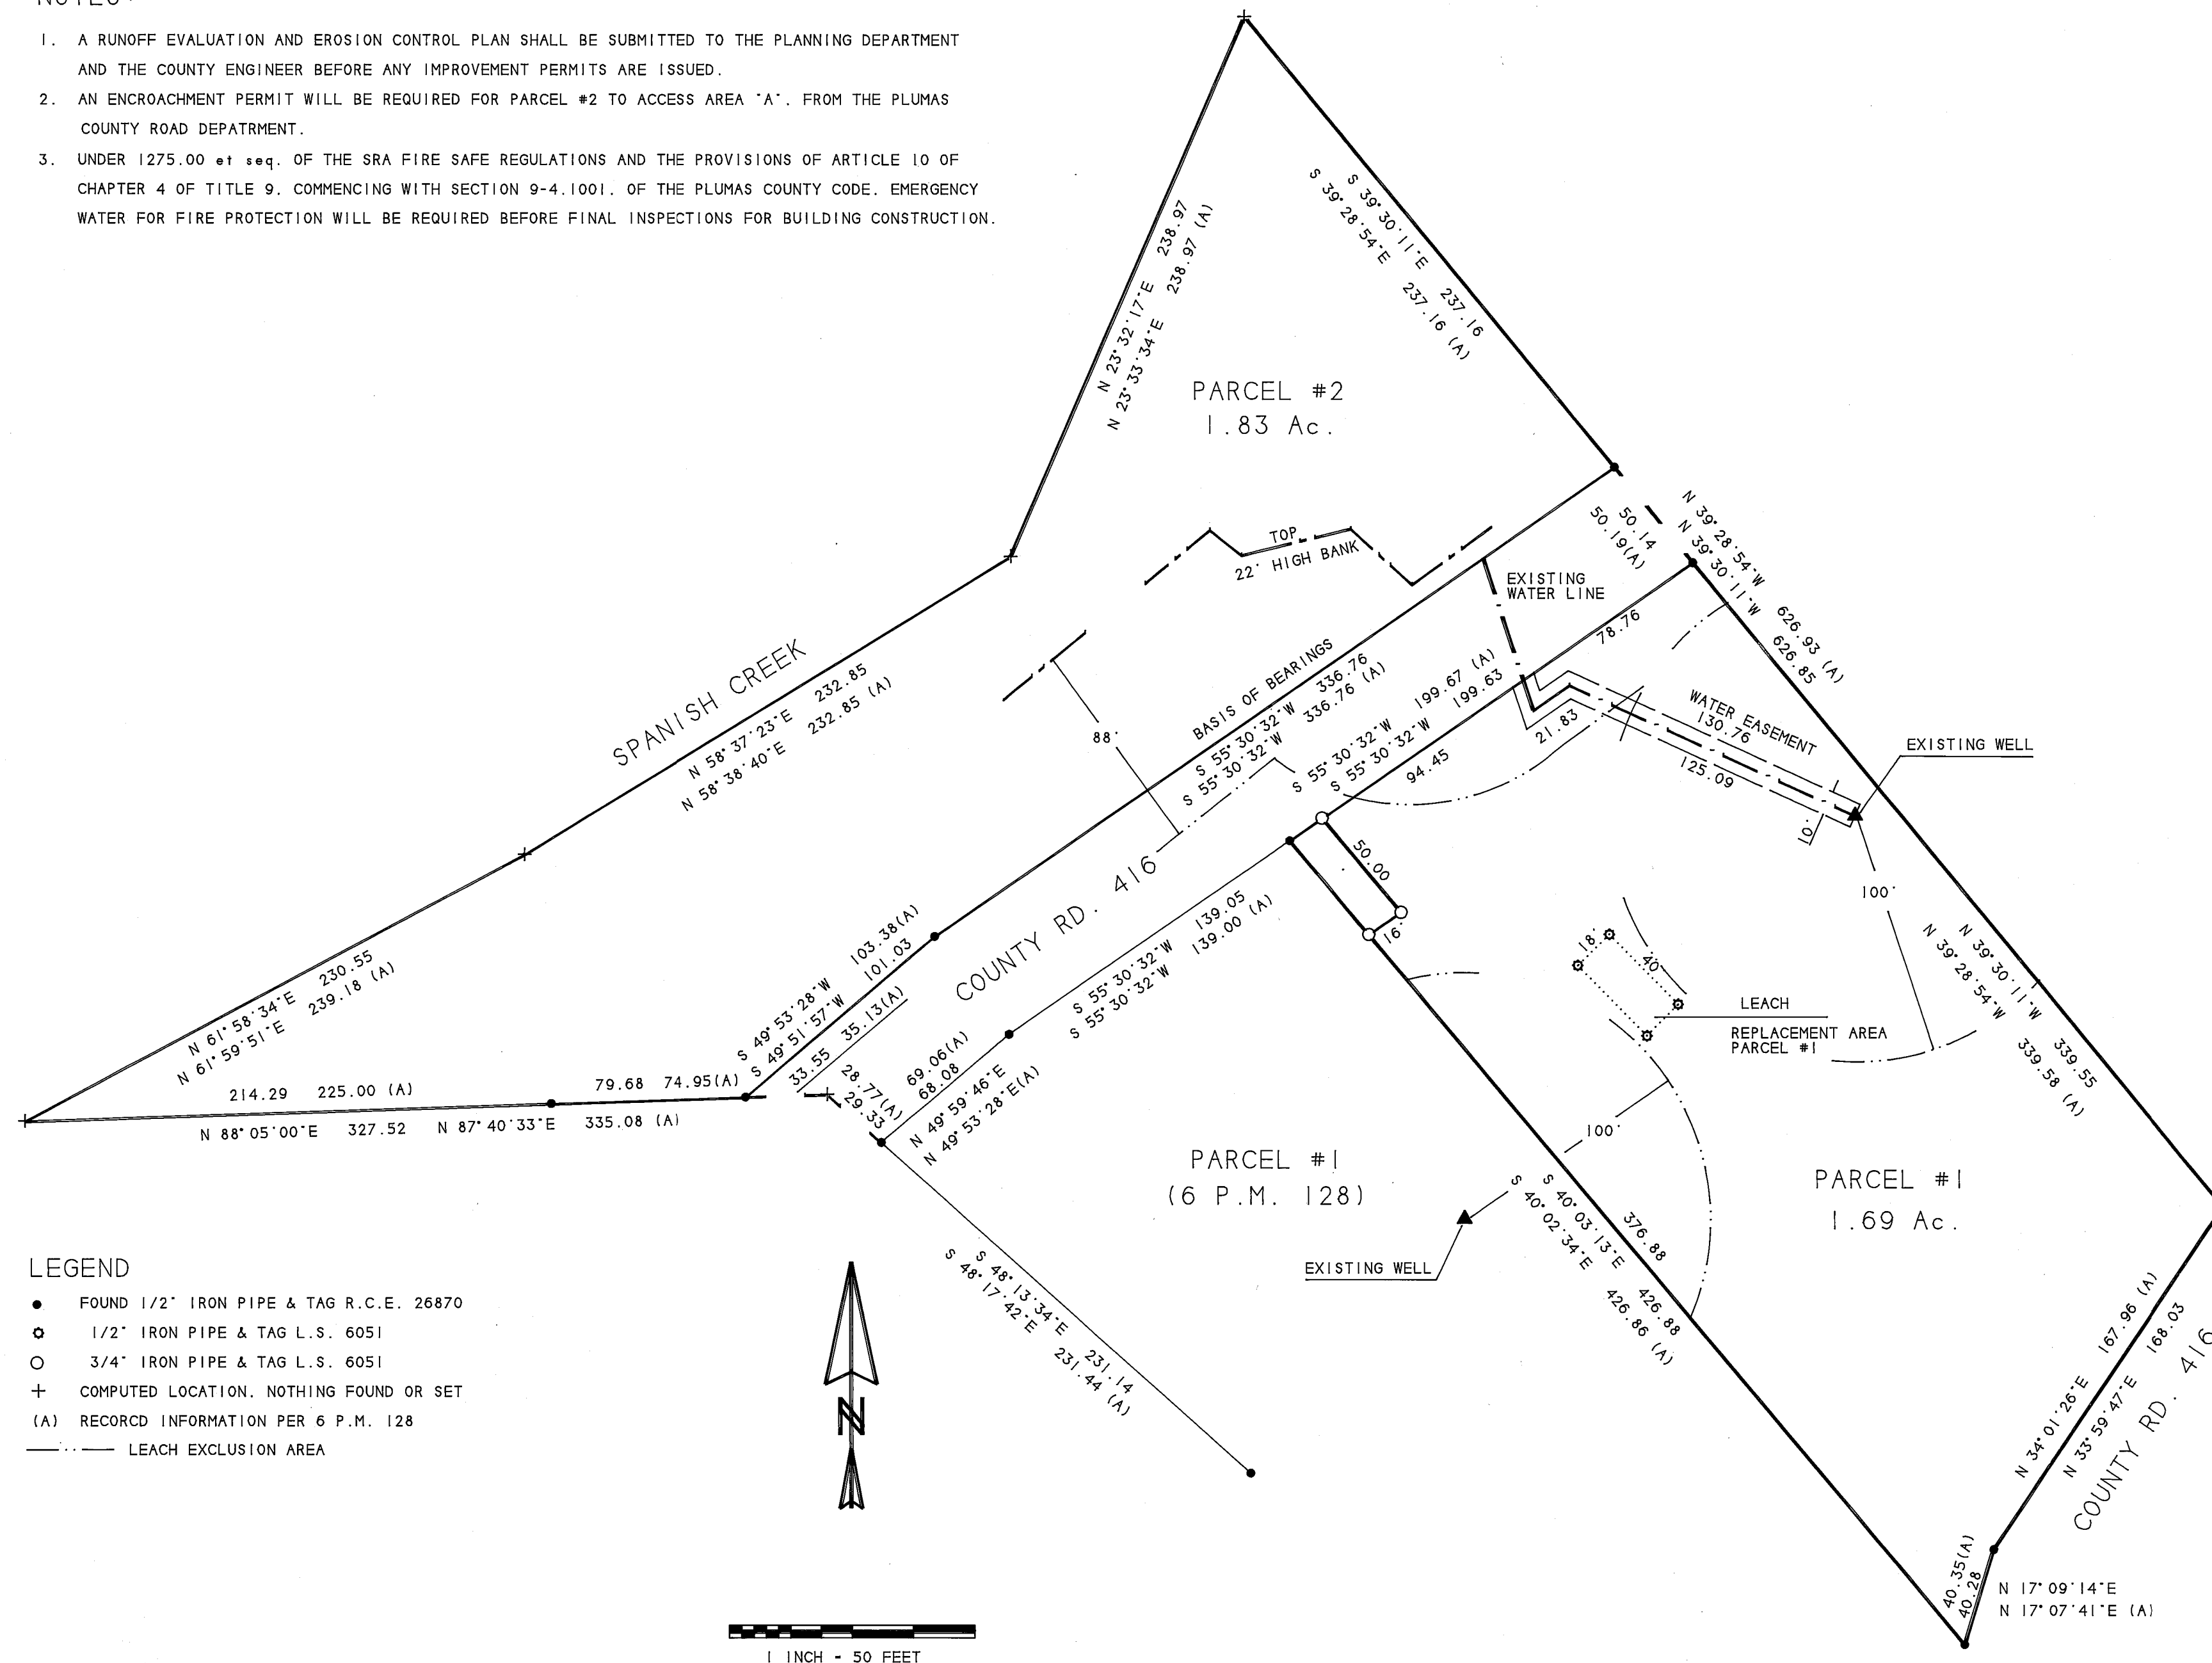

- FOUND 1/2" IRON PIPE & TAG R.C.E. 26870
- ⊗ 1/2" IRON PIPE & TAG L.S. 6051
- 3/4" IRON PIPE & TAG L.S. 6051
- + COMPUTED LOCATION. NOTHING FOUND OR SET

(A) RECORDED INFORMATION PER 6 P.M. 128

————— LEACH EXCLUSION AREA

ADDITIONAL INFORMATION MAP
FOR
ANTHONY M. VENTIMIGLIO

A SUBDIVISION OF PARCEL #2, BOOK 6 OF PARCEL MAPS, PAGE 128
WITHIN SECTIONS 26 & 27 T. 25N., R. 9E., M.D.M.

PLUMAS COUNTY CALIFORNIA
SCALE 1 INCH = 50 FEET SEPTEMBER 1993

Tibbedeaux Surveying
P.O. Box 1960 / 565 Ridge St.
Portola, CA 96122
(916) 832-5772
93-06-3

SHEET 2 OF 2