
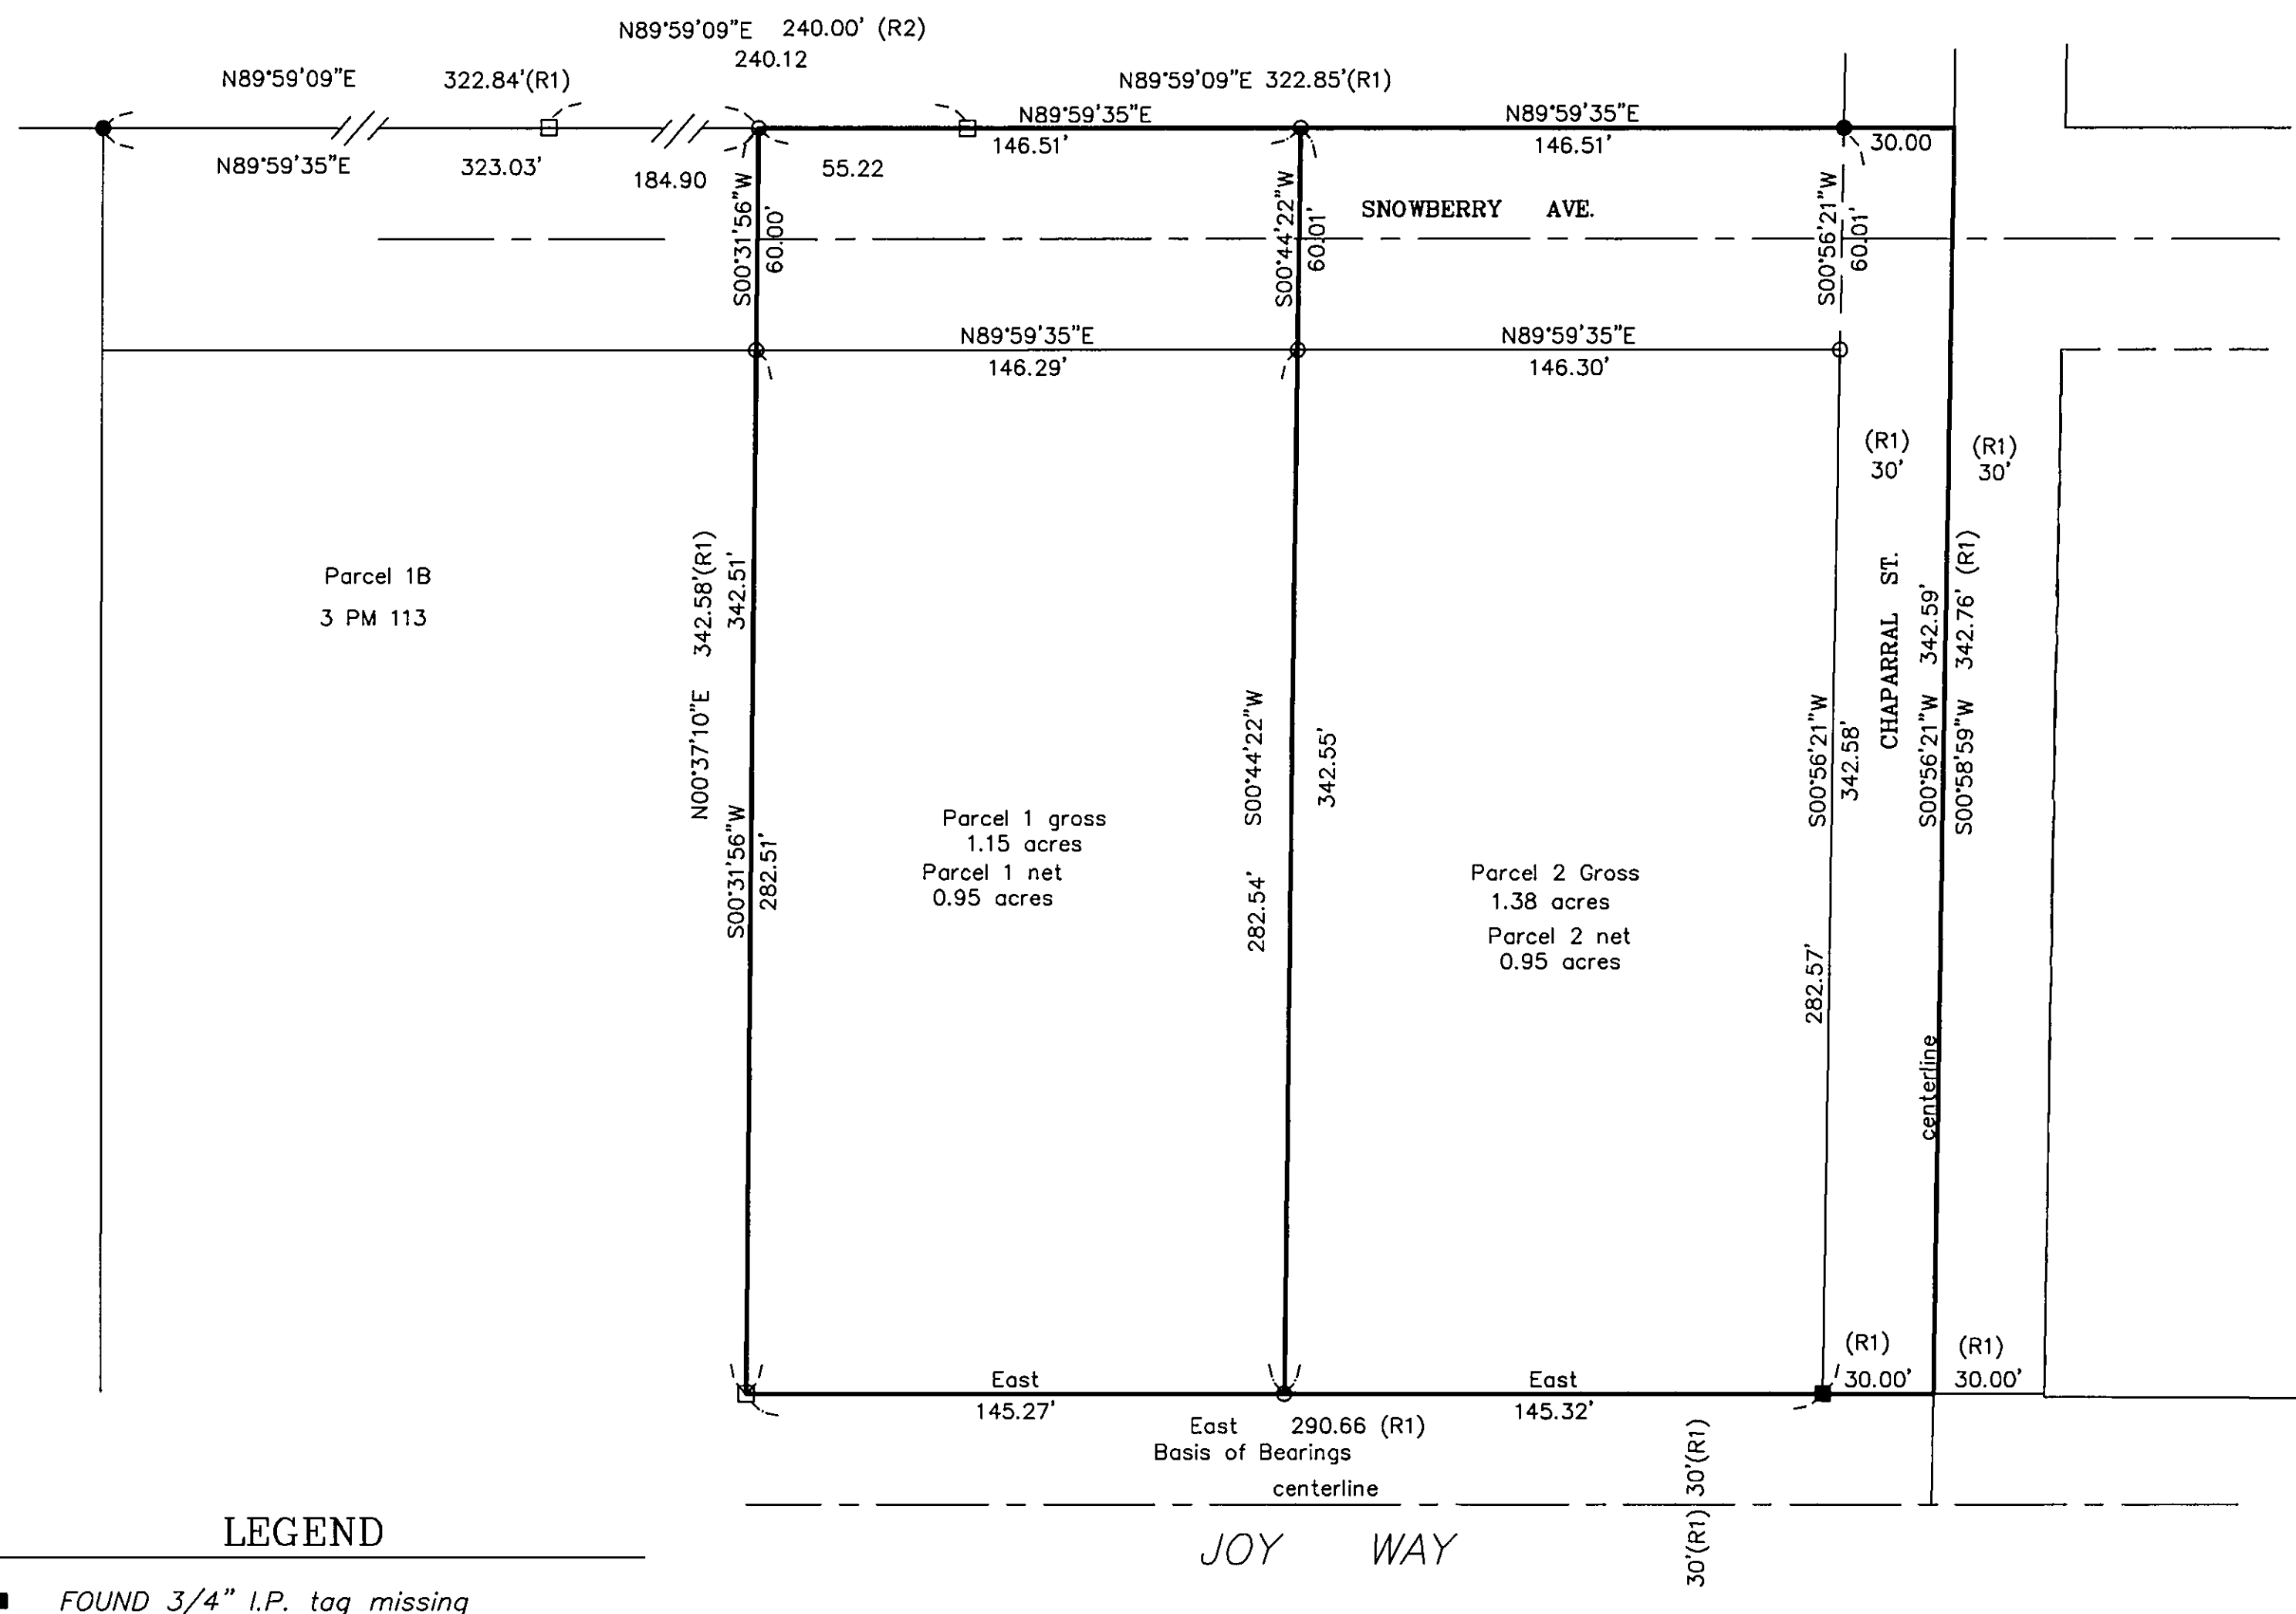


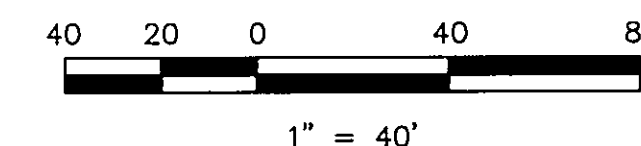

BASIS OF BEARINGS

The Basis of Bearings for this map is the North line of Joy Way, shown as East on the map filed in Book 3 Parcel maps page 113.

LEGEND

- FOUND 3/4" I.P. tag missing
- FOUND 3/4" I.P. TAGGED RCE 7294
- FOUND 3/4" I.P. TAGGED LS 2846
- SET 5/8" Rebar & Aluminum Cap LS 2843
- ⊥ Nothing set.
- (R1) RECORD per 3 PM 113.
- (R2) RECORD per 2 PM 41.

PARCEL MAP

for

KIM HOOVEN KALBAUGH & SCHAROL R. KALBAUGH

Parcels 2A & 2B per Book 3 PM 113, located in the NW 1/4 of Section 36, T. 23 N., R. 13 E., M.D.M. Plumas County, California
November, 2003 Scale 1" = 40'

Hamby Surveying Inc.
P.O. Box 1209
Portola, CA 96122
(530) 832-5571